


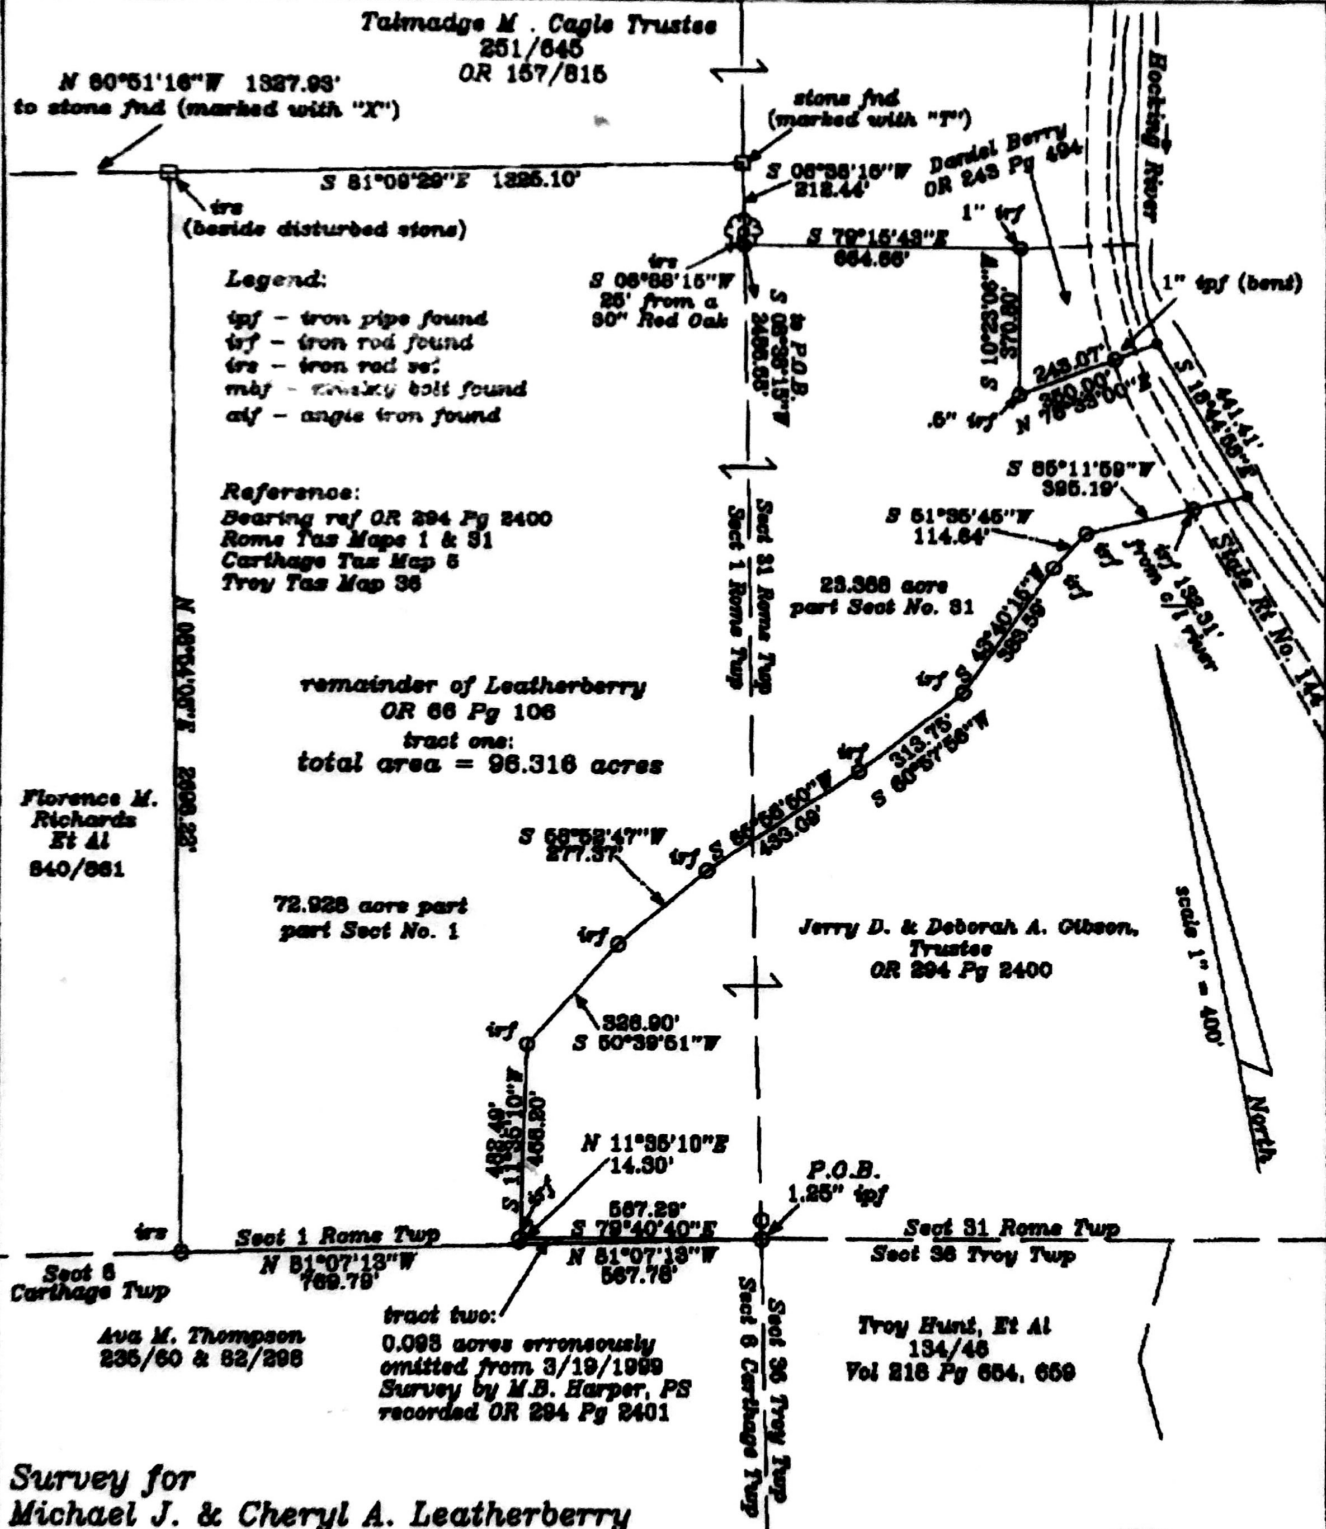


**Survey for
Michael J. & Cheryl A. Leatherberry**

**Situate Township of Rome, Section 31 (Frost Area), Town 6,
Range 11, Section 1, Town 6, Range 12, Athens Co., Ohio**

Tract One:
Being a 72.928 acre part of said Section 1 and 23.388 acre
part of Section 31 for a total area of 96.316 acres and being
part of that same property as conveyed to Michael J. and
Cheryl A. Leatherberry of record in Official Record 66 Pg 106.

Tract Two:
Being a 0.093 acre part of said Section 1 that was erroneously
omitted in a Survey by Matthew B. Harper, PS Dated 3/19/1999
of record in OR 294 Pg 2402, said 0.093 acre also being part
of that same property as conveyed to above mentioned
Leatherberry's in Official Record 66 Pg 106.

Note: This plat of survey is made subject to any and all
exceptions, agreements, restrictions, covenants and right
of ways set forth in prior deeds of record.

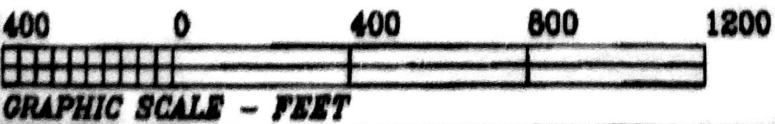

Matthew B. Harper, WV PS No. 989
OH PS S-7397
Rt No. 11 Box 536, Parkersburg, WV
PA: (304) 489-1998
Date of Survey: January 10, 2001
Job No: 2000082