



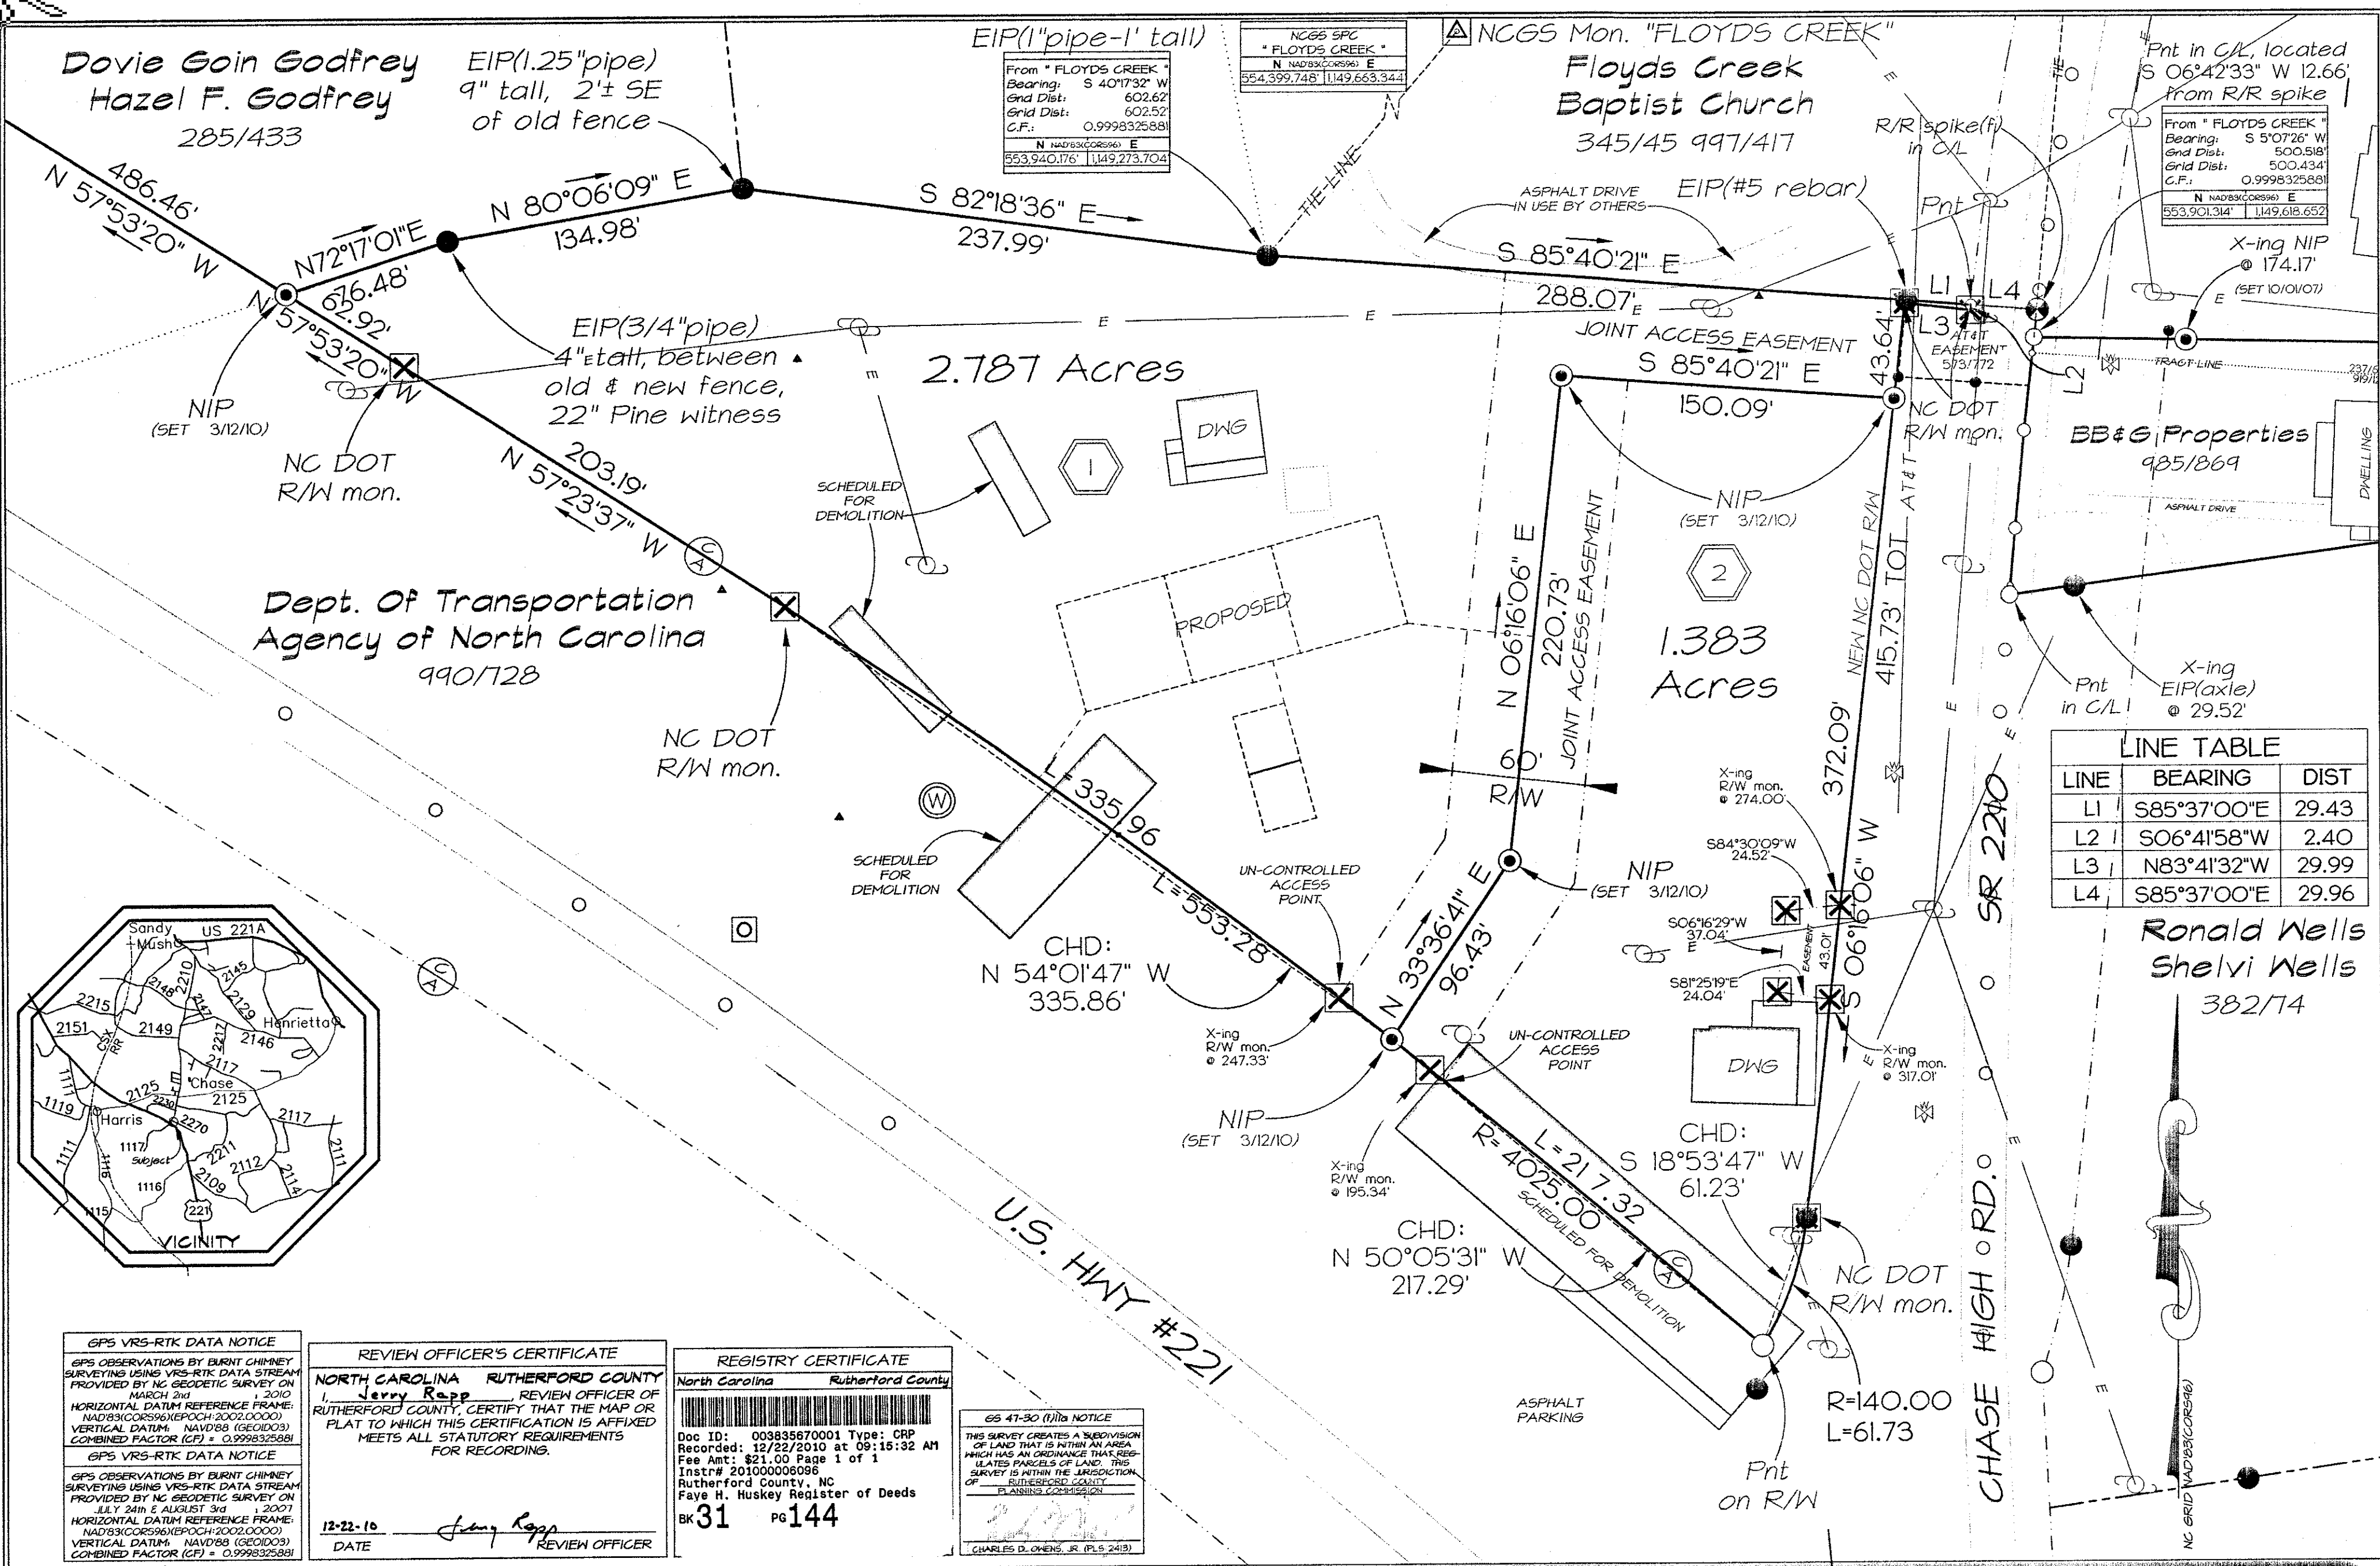

LINE TABLE		
LINE	BEARING	DIST
L1	S85°37'00"E	29.43
L2	S06°41'58"W	2.40
L3	N83°41'32"W	29.99
L4	S85°37'00"E	29.96

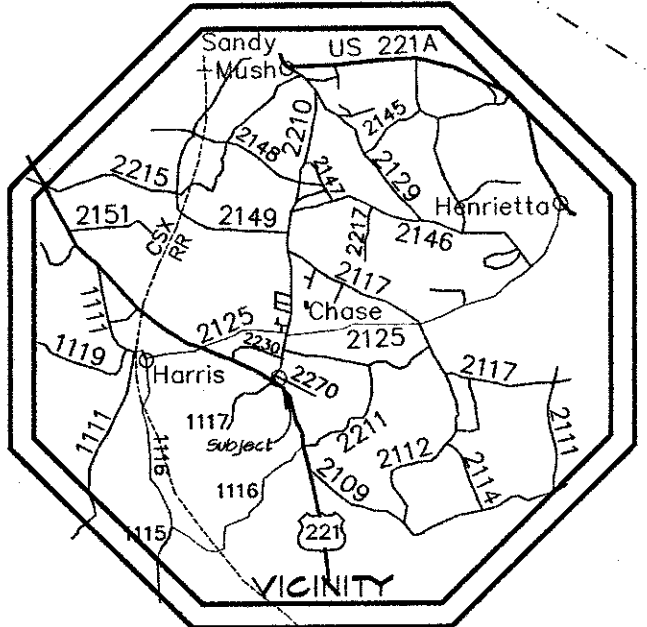

GPS VRS-RTK DATA NOTICE
GPS OBSERVATIONS BY BURNT CHIMNEY SURVEYING USING VRS-RTK DATA STREAM PROVIDED BY NC GEODETIC SURVEY ON MARCH 2nd 2010
HORIZONTAL DATUM REFERENCE FRAME: NAD83(CORS96)EPOCH:2002.00000
VERTICAL DATUM: NAVD83 (GEOID03)
COMBINED FACTOR (CF) = 0.9998325881

GPS VRS-RTK DATA NOTICE
GPS OBSERVATIONS BY BURNT CHIMNEY SURVEYING USING VRS-RTK DATA STREAM PROVIDED BY NC GEODETIC SURVEY ON JULY 24th & AUGUST 3rd 2007
HORIZONTAL DATUM REFERENCE FRAME: NAD83(CORS96)EPOCH:2002.00000
VERTICAL DATUM: NAVD83 (GEOID03)
COMBINED FACTOR (CF) = 0.9998325881

REVIEW OFFICER'S CERTIFICATE
NORTH CAROLINA RUTHERFORD COUNTY
JERRY RAPP REVIEW OFFICER OF RUTHERFORD COUNTY, CERTIFY THAT THE MAP OR PLAT TO WHICH THIS CERTIFICATION IS AFFIXED MEETS ALL STATUTORY REQUIREMENTS FOR RECORDING.
12-22-10 DATE
JERRY RAPP REVIEW OFFICER

REGISTRY CERTIFICATE
North Carolina Rutherford County
Doc ID: 003835670001 Type: CRP
Recorded: 12/22/2010 at 09:15:32 AM
Fee Amt: \$21.00 Page 1 of 1
Instr# 201000008088
Rutherford County, NC
Faye H. Huskey Register of Deeds
BK 31 PG 144

GS 41-30 (11/10) NOTICE
THIS SURVEY CREATES A SUBDIVISION OF LAND THAT IS WITHIN AN AREA WHICH HAS AN ORDINANCE THAT REGULATES PARCELS OF LAND. THIS SURVEY IS WITHIN THE JURISDICTION OF RUTHERFORD COUNTY PLANNING COMMISSION.

Report Of Survey Findings For
ROY LEE CHILDERS HEIRS
HIGH SHOALS TWP
RUTHERFORD CO., NC
DEED REF(s): 991/820 481/403
SURVEY DATE(s): 3/02, 3/03, 3/08 & 3/12, 2010
MONITOR WELL LOCATIONS: 9/28/10

LEGEND
● EXISTING IRON PIN
○ NEW #5 REBAR(30")
○ POINT
○ SPIKE
○ STONE
○ TRAV STA (60d NL)
○ CON.
○ UTILITY POLE
○ PH BOX
○ WELL
○ WATER VALVE

GENERAL NOTES
* NO TITLE SEARCH BY BURNT CHIMNEY SURVEYING.
* PARCELS SHOWN SUBJECT TO TITLE SEARCH FOR EASEMENTS & OTHER MATTERS OF RECORD.
* UNDERGROUND UTILITIES NOT LOCATED. TO COMPLY WITH N.C.S.B.7-100 CONTACT N.C. ONE CALL @ (800) 632-4444.
* NO FEATURES LOCATED OTHER THAN THOSE SHOWN.
* STREET RIMS ARE APPROX. UNLESS OTHERWISE NOTED.

LAND SURVEYOR CERTIFICATE
I, CHARLES D. OWENS, JR., CERTIFY THAT UNDER MY SUPERVISION THIS MAP WAS DRAWN FROM AN ACTUAL FIELD LAND SURVEY, THAT THE RATIO OF PRECISION IS 1:12,000. I SEE FACE OF PLAT FOR TITLE REFERENCE.
** DATA NOTICES FOR BOUNDARIES NOT SURVEYED.
** WITNESS MY HAND, LICENSE NUMBER & SEAL.
THIS 17TH DAY OF DECEMBER, A.D. 2010, PREPARED IN ACCORDANCE WITH GS 41-30 AS AMENDED 12/4/08.
(c) 2010 CHARLES D. OWENS, JR.

SURVEY DATA NOTICE
SURVEY DATA TAKEN FROM PRIOR SURVEYS BY BURNT CHIMNEY SURVEYING. ALL LINES, COURSES & CORNER DESCRIPTIONS FROM PRIOR SURVEYS UNLESS OTHERWISE NOTED. SEE PLATS.
383 DATED 1/06/07
320 DATED 1/06/07
3330 DATED 5/04/10
3370 DATED 1/06/10

BURNT CHIMNEY SURVEYING
Charles D. Owens, Jr.
P.L.S. 2413
PH: (828) 245-1786 269 EAST MAIN ST
FAX: (828) 245-6950 PO BOX 610
EMAIL: bchimney@gmail.com FOREST CITY, NC 28043
(c) 2010 F-0976 T1.N 58-1308183