

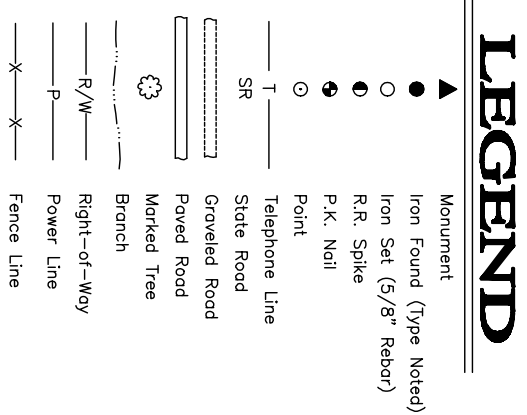


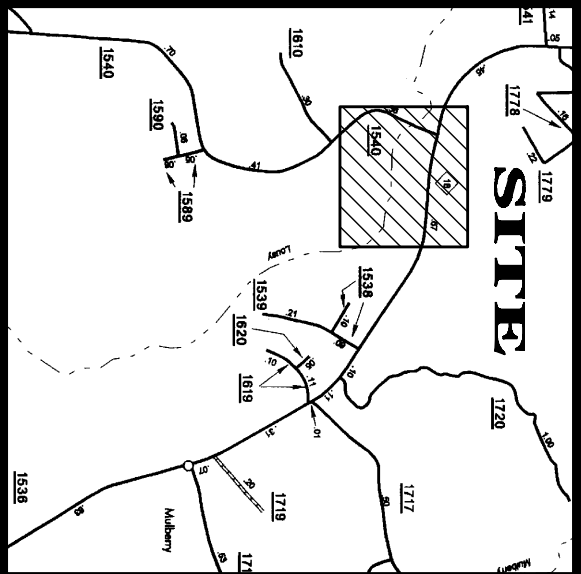


Nearby Sketch

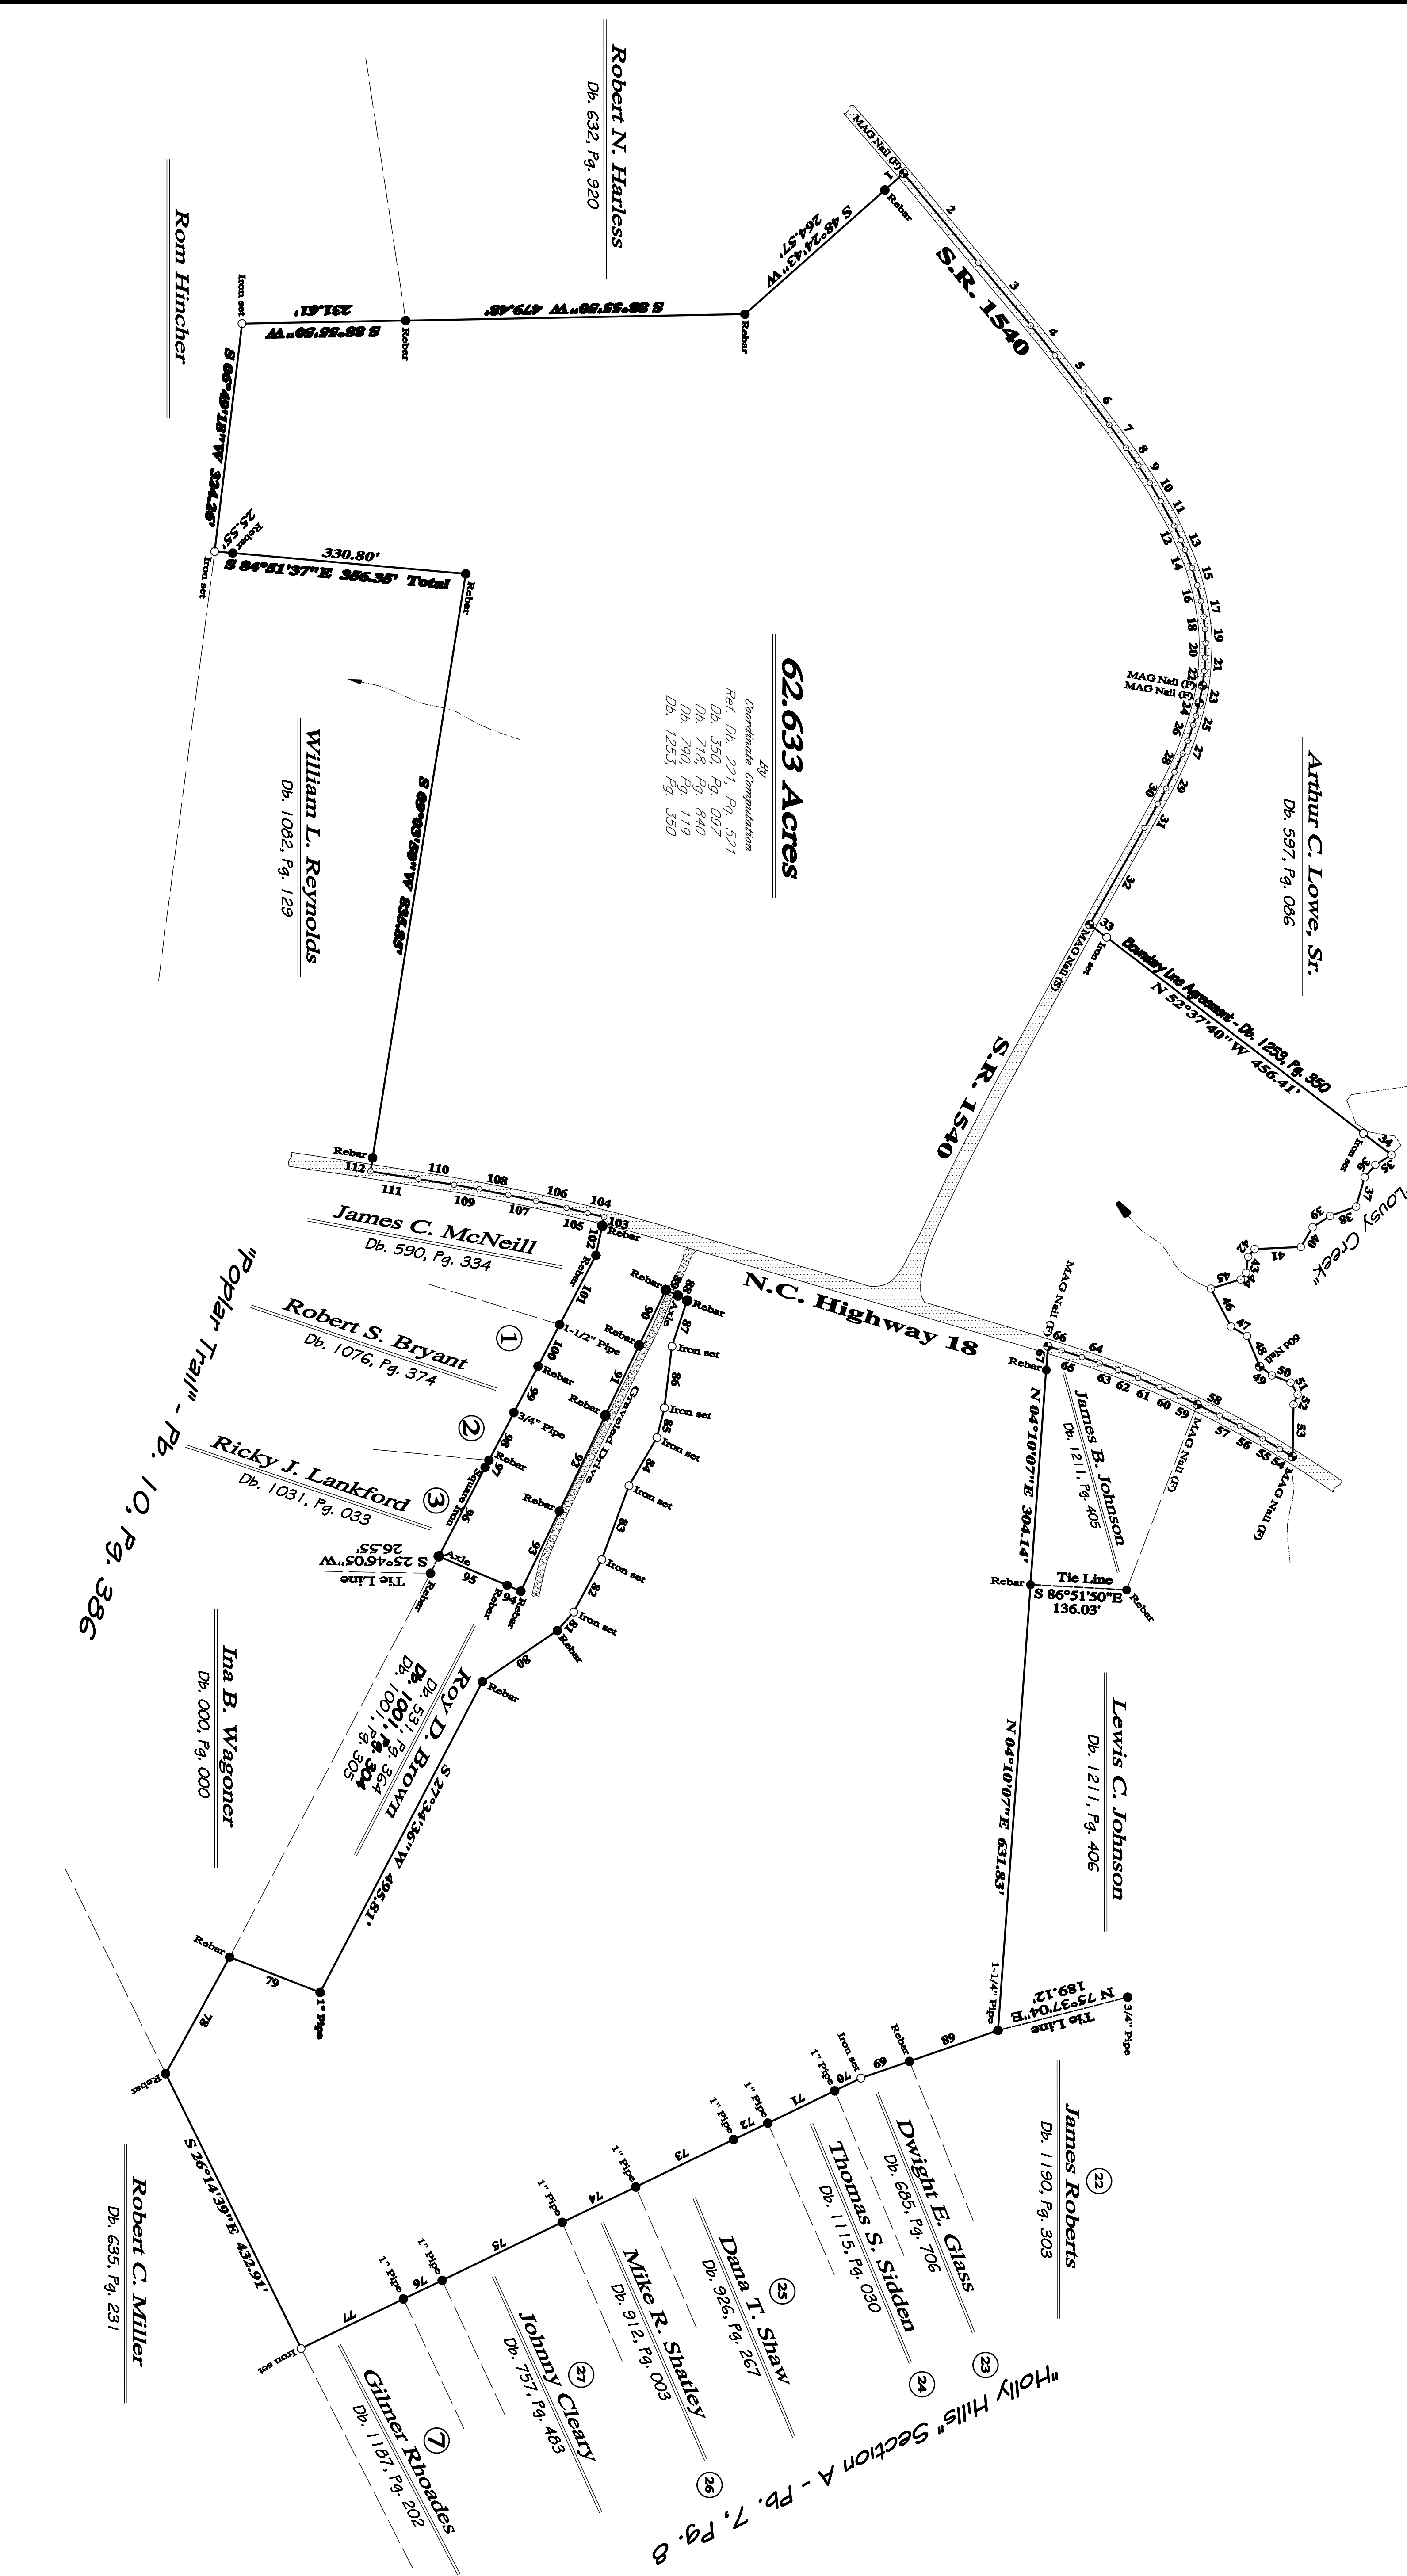

Course	Bearing	Distance
1	S 48°34'43" W	35.29'
2	N 39°52'42" W	164.57'
3	N 39°58'20" W	115.74'
4	N 39°03'26" W	54.32'
5	N 36°20'42" W	65.10'
6	N 37°36'11" W	59.59'
7	N 36°03'53" W	40.01'
8	N 34°48'08" W	30.78'
9	N 33°29'05" W	28.24'
10	N 32°59'43" W	30.28'
11	N 32°50'43" W	22.57'
12	N 24°20'36" W	15.01'
13	N 23°07'53" W	27.36'
14	N 21°21'40" W	25.75'
15	N 16°34'40" W	23.10'
16	N 13°07'31" W	21.91'
17	N 09°18'38" W	18.02'
18	N 06°52'51" W	19.35'
19	N 02°42'05" W	20.52'
20	N 01°22'27" E	19.20'
21	N 03°24'58" E	20.77'
22	N 06°46'56" E	25.17'
23	N 11°26'55" E	19.04'
24	N 14°20'04" E	23.42'
25	N 16°02'00" E	19.11'
26	N 24°13'09" E	25.68'
29	N 26°32'19" E	24.87'
30	N 28°23'29" E	38.79'
31	N 29°03'43" E	157.01'
32	N 29°31'44" E	30.00'
33	N 52°37'40" W	50.00'
34	N 52°37'40" W	26.70'
35	N 58°01'28" E	23.06'
36	N 40°52'54" E	43.13'
37	N 16°10'08" E	39.25'
38	N 10°08'07" E	29.29'
39	N 07°11'21" E	45.30'
40	N 07°52'15" E	14.20'
41	N 07°52'15" E	22.91'
42	N 07°18'32" E	12.11'
43	N 07°18'32" E	44.12'
44	N 38°51'38" E	60.60'
45	N 28°52'57" E	26.27'
46	N 27°50'59" W	47.05'
47	N 59°42'00" W	21.12'
48	N 22°29'26" W	28.36'
49	N 54°41'58" W	19.61'
50	N 68°50'36" W	73.96'
51	N 30°14'15" W	20.82'
52	N 23°11'01" E	35.62'
53	N 01°13'01" E	18.03'
54	S 58°21'27" E	26.62'
55	S 61°08'51" E	32.19'
56	S 63°32'36" E	35.36'
59	S 64°35'26" E	30.86'
60	S 65°37'18" E	33.02'
61	S 67°04'06" E	27.66'
62	S 68°32'39" E	30.23'
63	S 71°03'02" E	20.53'
65	S 71°59'01" E	33.67'
66	S 73°47'57" E	132.64'
67	N 04°10'07" E	72.43'
68	N 10°46'01" E	104.96'
69	N 10°54'51" E	53.54'
70	N 64°11'48" E	115.33'
71	N 64°23'21" E	188.49'
72	N 64°09'04" E	160.60'
73	N 64°19'44" E	187.96'
74	N 64°11'24" E	128.01'
75	N 64°13'56" E	84.28'
76	N 68°48'01" W	111.10'
77	N 68°37'10" W	78.66'
78	S 28°48'01" W	82.70'
79	S 68°37'10" W	68.28'
80	S 55°44'17" W	14.90'
103	S 75°46'35" E	14.90'
104	S 76°26'47" E	42.80'
105	S 77°02'15" E	12.33'
106	S 77°53'28" E	23.99'
107	S 78°53'31" E	30.61'
108	S 78°53'31" E	44.38'
109	S 79°42'33" E	41.88'
110	S 80°55'11" E	35.89'
111	S 80°55'11" E	51.26'
112	S 09°03'50" W	68.46'
113	S 09°03'50" W	19.31'

This survey is of an existing parcel or parcels of land. No Horizontal Control within 2000 feet. NOT FOR RECORDATION

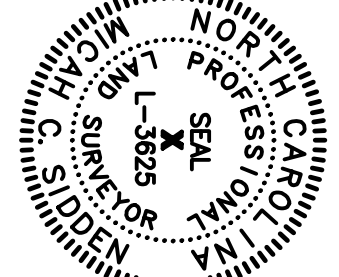

I, Michael C. Sidden, certify that this map was drawn from (an actual survey made under my supervision) (based on description recorded in Book and Page shown above) (based on map of the land shown above) and that the error of closure is less than 1 in 10,000. I, the Surveyor, have broken lines plotted from information found in Book and Page. Witness my hand and seal this 1st day of October, A.D. 2017.

Michael C. Sidden

Mulberry Township, Wilkes County NC

James Stowers
Claudia Stowers

Precision Land Surveying

Michael C. Sidden, FLS L-3625
310 East Main Street
Wilkesboro, NC 28657

DATE: 10-01-17
Firm: Precision Land Surveying

SCALE: 1" = 120'
120 60 0 120 240