


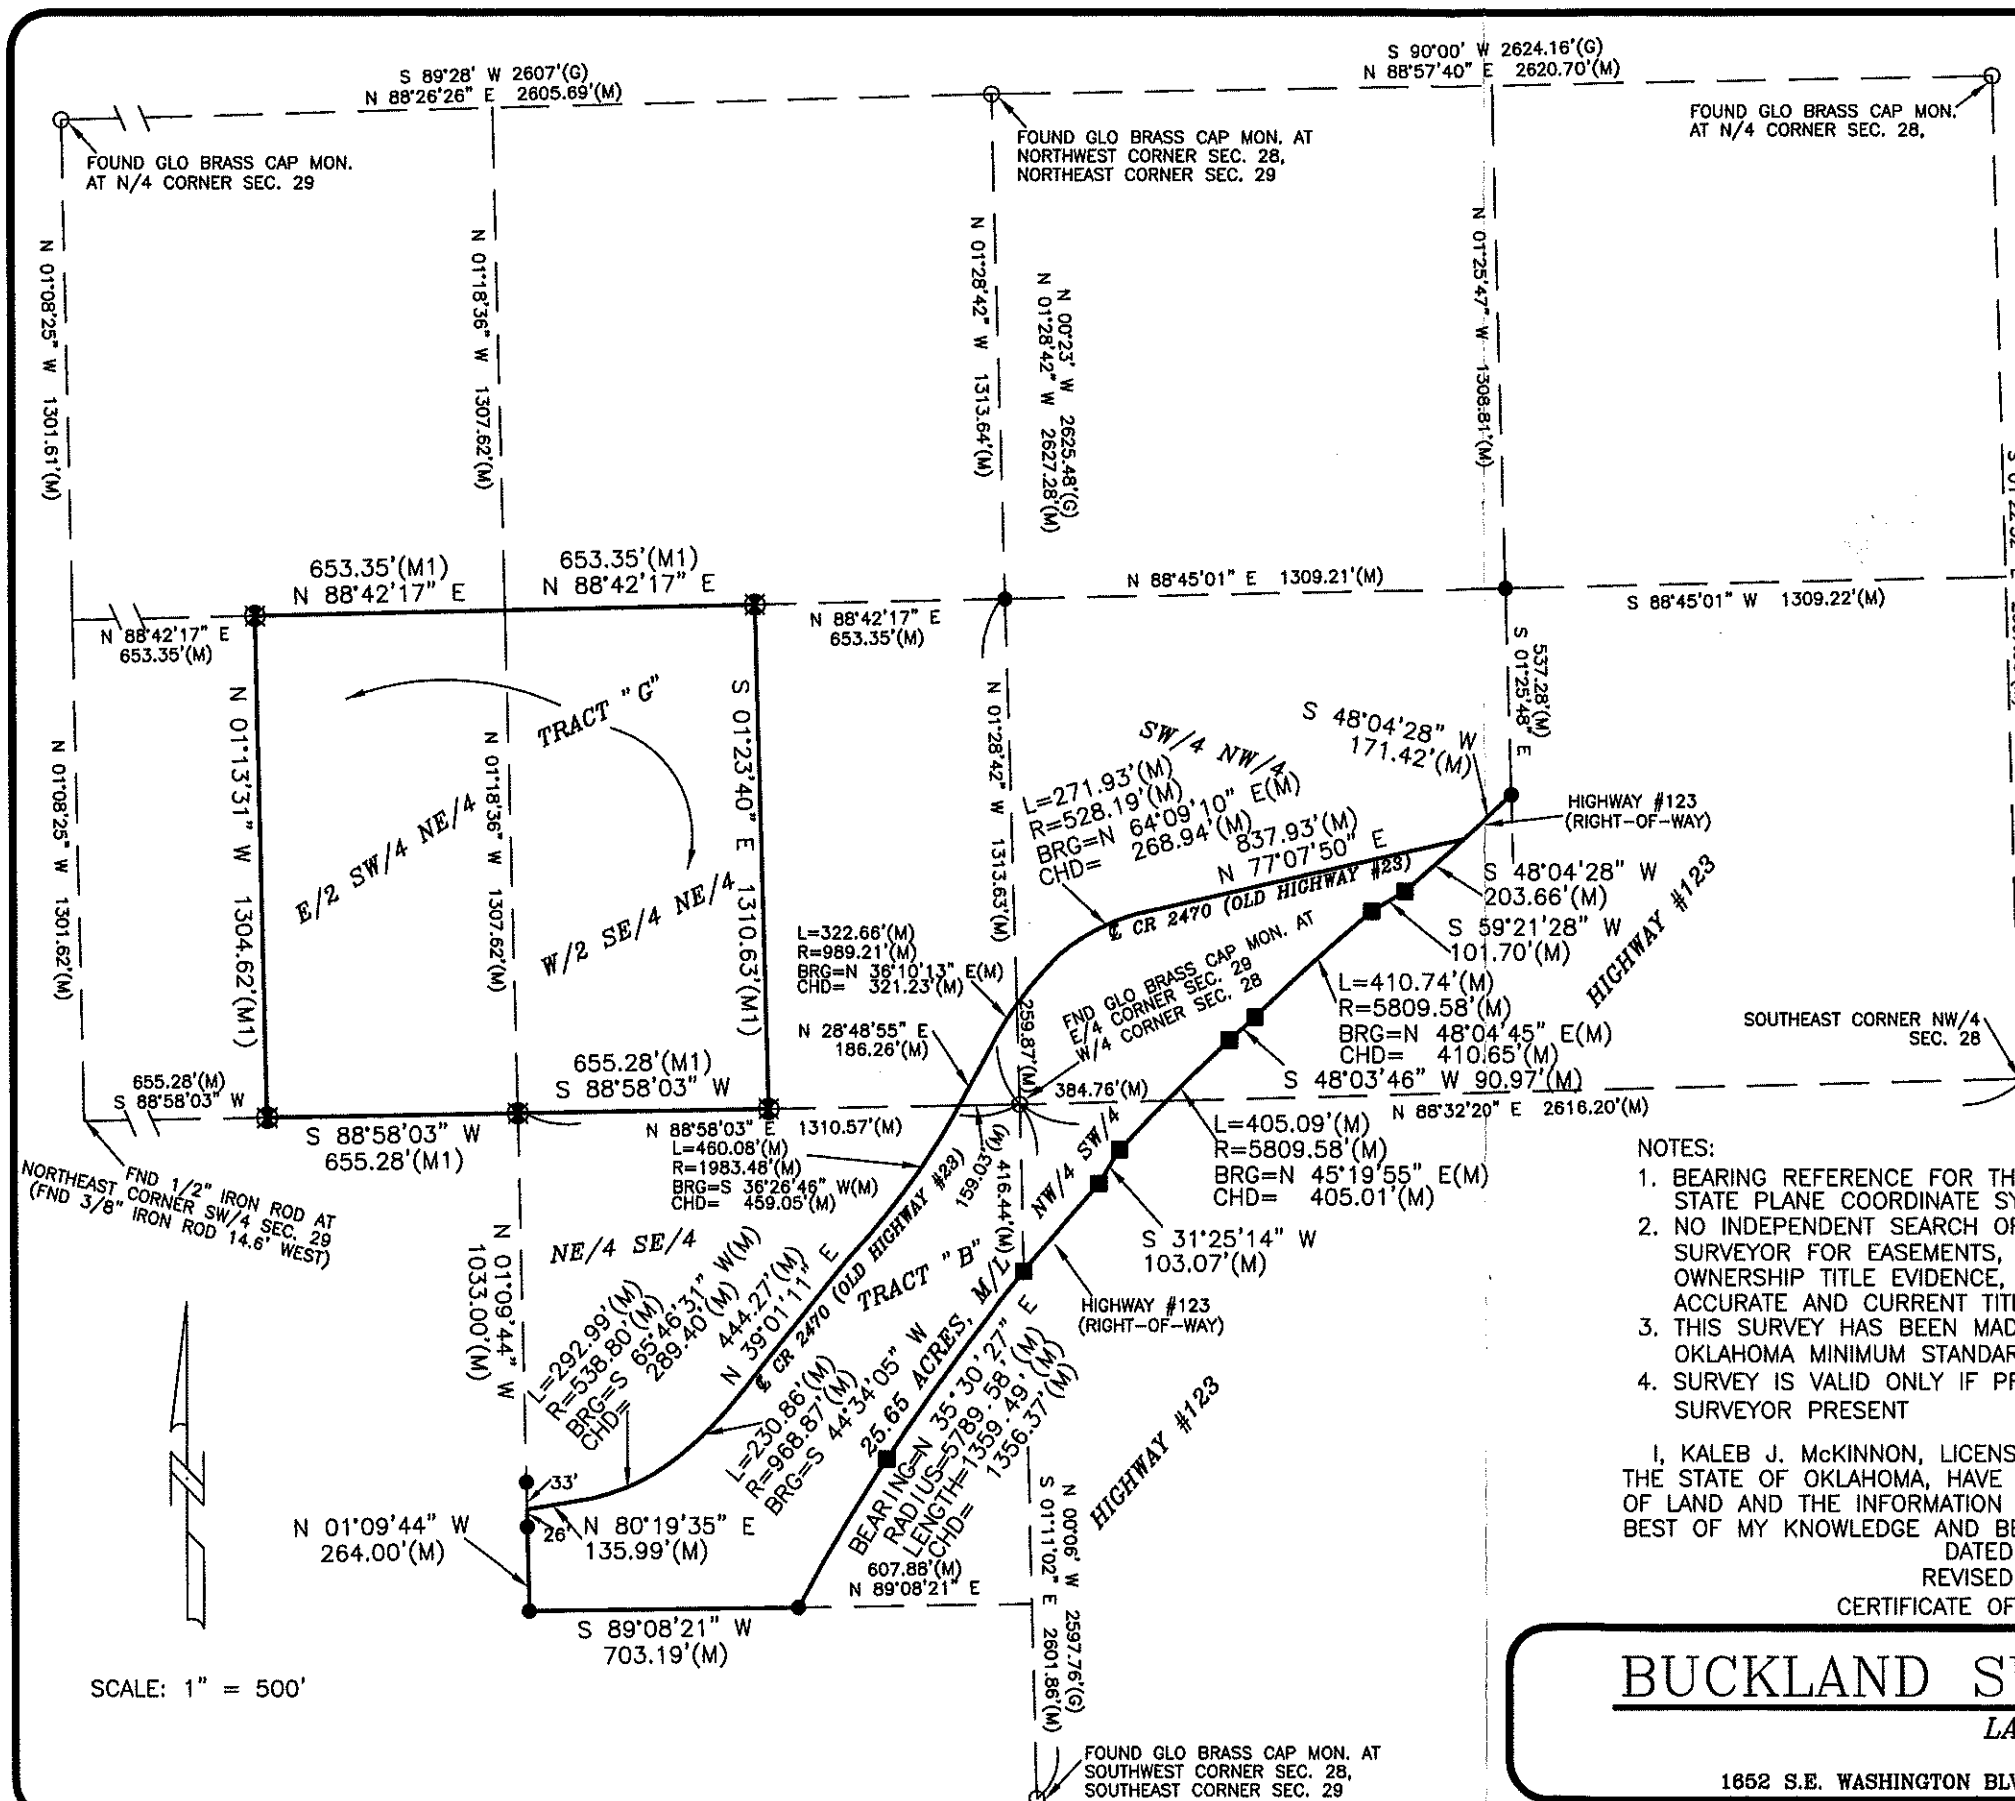

LEGEND:

(M) DENOTES MEASUREMENT PER THIS SURVEY 7/26/2013
 (M1) DENOTES MEASUREMENT PER THIS SURVEY 10/26/2018
 (G) DENOTES MEASUREMENT PER GENERAL LAND OFFICE SURVEY

R DENOTES RADIUS OF ARC
 L DENOTES LENGTH OF ARC
 BRG DENOTES CHORD BEARING
 CHD DENOTES CHORD DISTANCE

- DENOTES WIRE FENCE

● DENOTES 1/2" IRON ROD FOUND 7/26/2013
 ⊕ DENOTES 1/2" IRON ROD FOUND 10/26/2018
 ■ DENOTES HIGHWAY RIGHT-OF-WAY MARKER

PROPERTY DESCRIPTIONS:

TRACT "B": 25.65 ACRES, MORE OR LESS
 ALL THAT PART OF THE SW/4 NW/4 LYING SOUTH OF
 COUNTY ROAD 2470 (OLD HIGHWAY #23) AND LYING NORTH OF
 HIGHWAY #123 AND ALL THAT PART OF THE NW/4 SW/4 LYING NORTH
 OF HIGHWAY #123 ALL IN SECTION 28, TOWNSHIP 25 NORTH, RANGE
 11 EAST OF THE INDIAN MERIDIAN, OSAGE COUNTY, OKLAHOMA.
 AND
 ALL THAT PART OF THE NE/4 SE/4 AND THE SE/4 NE/4 LYING
 SOUTH OF COUNTY ROAD 2470 (OLD HIGHWAY #23) AND LYING NORTH
 OF HIGHWAY #123 ALL IN SECTION 29, TOWNSHIP 25 NORTH, RANGE
 11 EAST OF THE INDIAN MERIDIAN, OSAGE COUNTY, OKLAHOMA.

TRACT "G": 39.28 ACRES, MORE OR LESS
 THE E/2 SW/4 NE/4 AND THE W/2 SE/4 NE/4 OF
 SECTION 29, TOWNSHIP 25 NORTH, RANGE 11 EAST OF THE
 INDIAN MERIDIAN, OSAGE COUNTY, OKLAHOMA

NOTES:

1. BEARING REFERENCE FOR THIS SURVEY IS BASED UPON OKLAHOMA STATE PLANE COORDINATE SYSTEM NAD 83, NORTH ZONE.
2. NO INDEPENDENT SEARCH OR INVESTIGATION HAS BEEN MADE BY SURVEYOR FOR EASEMENTS, ENCUMBRANCES, RESTRICTIONS, OWNERSHIP TITLE EVIDENCE, OR ANY OTHER FACTS WHICH AN ACCURATE AND CURRENT TITLE SEARCH MAY DISCLOSE.
3. THIS SURVEY HAS BEEN MADE IN ACCORDANCE WITH THE CURRENT OKLAHOMA MINIMUM STANDARDS FOR THE PRACTICE OF LAND SURVEYING.
4. SURVEY IS VALID ONLY IF PRINT HAS ORIGINAL SEAL AND SIGNATURE OF SURVEYOR PRESENT

I, KALEB J. MCKINNON, LICENSED PROFESSIONAL LAND SURVEYOR NO. 1798 IN THE STATE OF OKLAHOMA, HAVE MADE A SURVEY OF THE ABOVE DESCRIBED TRACT OF LAND AND THE INFORMATION SHOWN HEREON IS TRUE AND CORRECT TO THE BEST OF MY KNOWLEDGE AND BELIEF.

DATED THIS 26TH DAY OF AUGUST, 2013.
 REVISED THIS 26TH DAY OF OCTOBER, 2018.

CERTIFICATE OF AUTHORIZATION NO. 2434 EXPIRES 6/30/20

BUCKLAND SURVEYING COMPANY, INC.
 LAND SURVEYING SERVICES

1852 S.E. WASHINGTON BLVD. BARTLESVILLE, OKLAHOMA 74006 (918) 335-5071

