


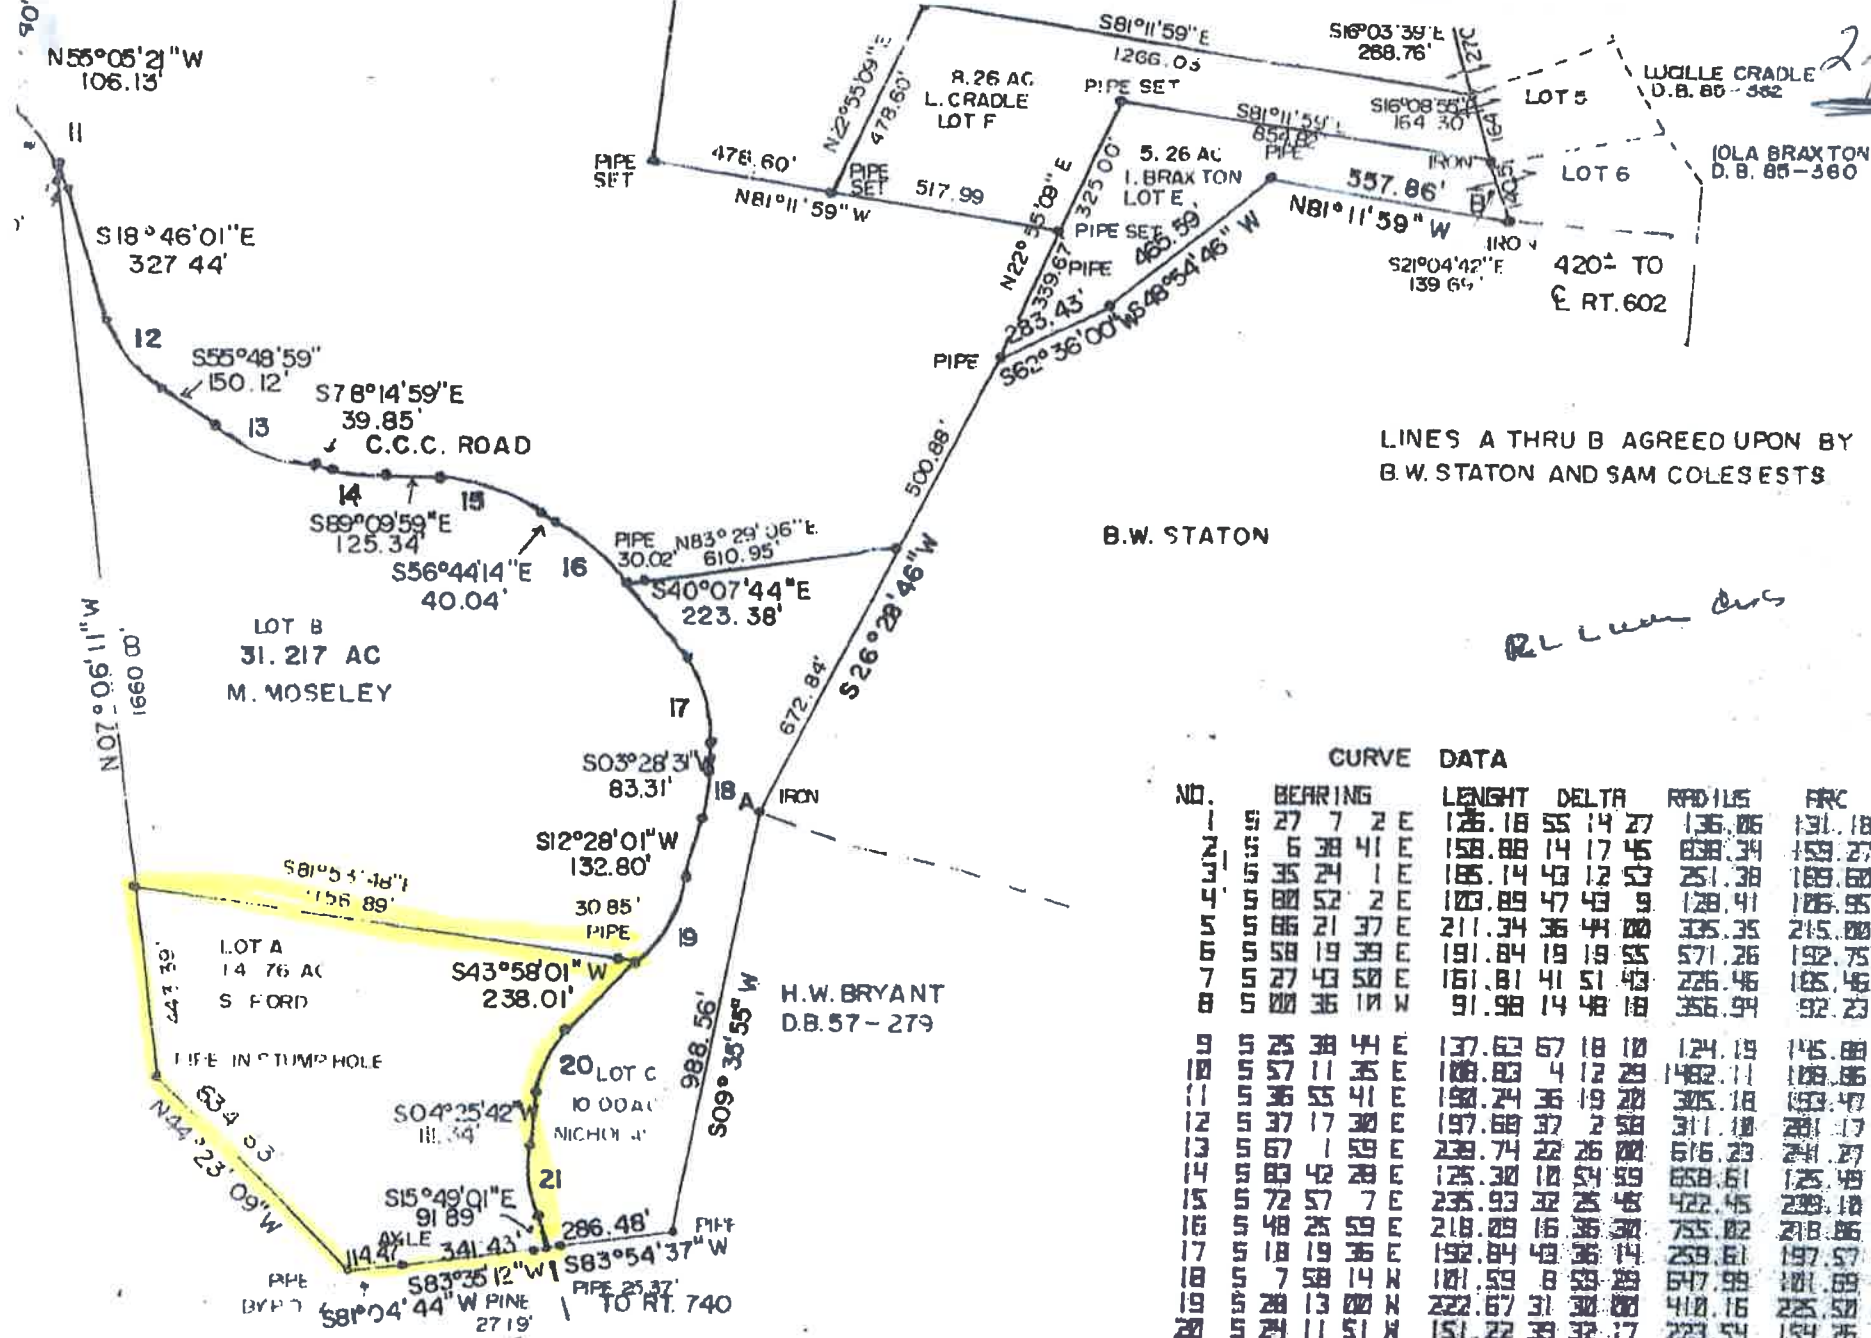

242

WILLIE CRADLE
D.B. 85-362

LOLA BRAXTON
D.B. 85-360

LOT 5

LOT 6

420± TO
E RT. 602

LINE A THRU B AGREED UPON BY
B.W. STATION AND SAM COLESEST'S

B.W. STATION

RL Curve Data

CURVE DATA

NO.	BEARING	LENGTH	DELTA	RADIUS	ARC
1	S 27° 7' 2" E	126.18	55° 14' 27"	136.06	131.18
2	S 5° 6' 38" 41" E	158.88	14° 17' 45"	838.34	159.27
3	S 35° 24' 1" E	185.14	43° 12' 53"	251.38	189.60
4	S 80° 52' 2" E	103.89	47° 43' 9"	128.41	126.95
5	S 66° 21' 37" E	211.34	36° 44' 00"	335.35	215.00
6	S 58° 19' 39" E	191.84	19° 19' 55"	571.26	192.75
7	S 27° 43' 50" E	161.81	41° 51' 43"	226.46	165.46
8	S 00° 36' 10" W	91.98	14° 48' 18"	356.94	92.23
9	S 25° 38' 44" E	137.63	67° 18' 10"	124.19	145.88
10	S 57° 11' 35" E	108.83	4° 12' 29"	1482.11	108.86
11	S 36° 55' 41" E	190.24	36° 19' 20"	305.18	193.47
12	S 37° 17' 30" E	197.68	37° 2' 58"	311.10	201.17
13	S 67° 1' 59" E	239.74	22° 26' 00"	616.23	241.27
14	S 63° 42' 28" E	125.30	10° 54' 59"	658.61	125.49
15	S 72° 57' 7" E	235.93	32° 25' 48"	422.45	239.18
16	S 48° 25' 59" E	218.09	16° 36' 30"	755.82	218.86
17	S 18° 19' 36" E	192.84	40° 36' 14"	259.61	197.57
18	S 7° 58' 14" N	101.59	8° 59' 29"	647.99	101.69
19	S 28° 13' 00" N	222.67	31° 30' 00"	410.16	225.50
20	S 24° 11' 51" N	151.22	39° 32' 17"	223.54	154.26
21	S 5° 41' 38" E	166.72	20° 14' 43"	474.30	167.60

PAI-74
CURVE A SLIDE 15

