



SEE ATTACHED SHEETS
FOR LEGAL DESCRIPTIONS.

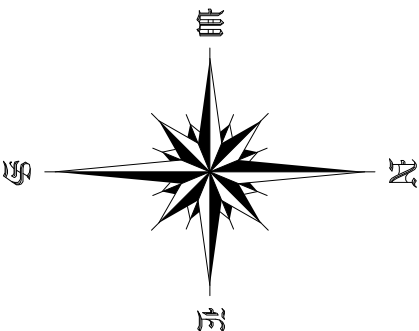

LEGEND	
○	Indicates iron pin found
●	Indicates iron pin set
□	Indicates stone found
△	Indicates monument found
◐	Indicates railroad spike
⦿	Indicates 60d nail set

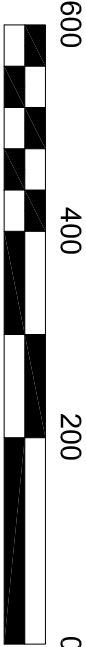

BASIS OF BEARINGS:
GEODETIC BEARINGS FROM GPS. WGS84 STATE PLANE COORDINATES,
OKLAHOMA SOUTH ZONE. ALL DISTANCES ARE GROUND DISTANCES.


SPECIAL CONDITIONS allowed by Oklahoma Minimum Standards:
Not all boundary corners set per customer request.

CERTIFICATION: TO BOB CARTER

I, Jeffrey A. Rogers, a Registered Professional Land Surveyor in the State of Oklahoma, do hereby certify to the named party shown hereon, that this plat is a true representation of a survey performed under my supervision on the date shown and that said survey meets the requirements of the "Oklahoma Minimum Standards for Land Surveying".


Jeffrey A. Rogers
Registered Professional Land Surveyor #1800

Date Signed

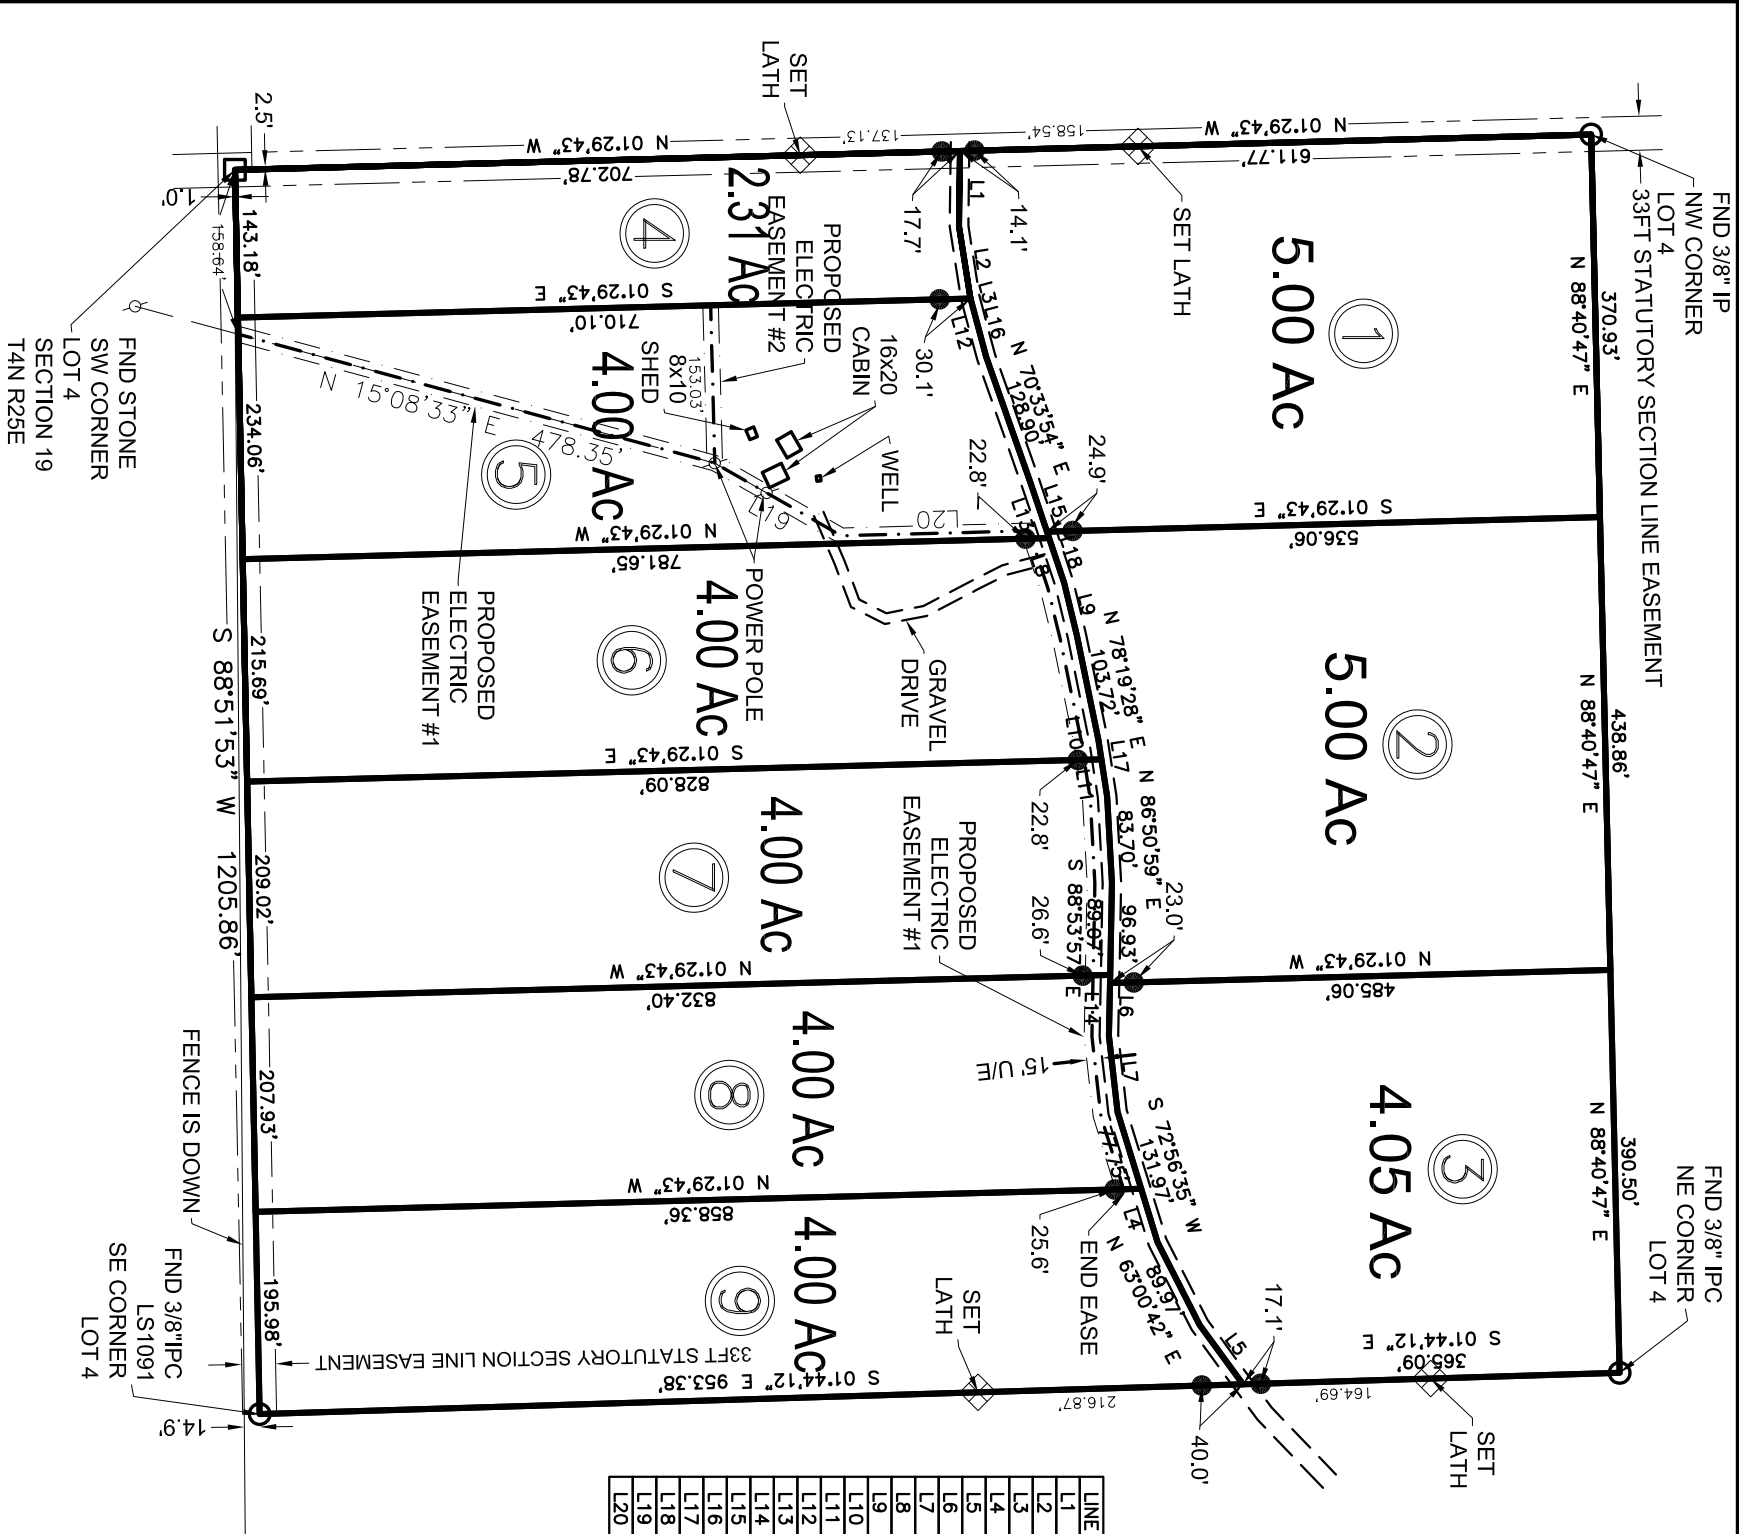

LINE	BEARING	DISTANCE
L1	S 89°17'19" E	73.07'
L2	N 81°03'34" E	70.07'
L3	N 74°59'34" E	0.70'
L4	N 72°56'35" E	54.22'
L5	N 53°48'45" E	71.17'
L6	S 88°53'57" E	59.01'
L7	N 83°31'15" E	74.36'
L8	N 71°28'14" E	45.65'
L9	N 76°24'38" E	52.79'
L10	N 81°16'25" E	18.48'
L11	N 81°16'25" E	36.67'
L12	N 74°59'34" E	58.66'
L13	N 71°28'14" E	56.88'
L14	N 88°53'57" W	51.14'
L15	S 71°28'14" W	50.30'
L16	S 74°59'34" W	59.36'
L17	S 81°16'25" W	55.15'
L18	S 71°28'14" W	52.23'
L19	N 29°49'53" E	141.42'
L20	N 01°29'43" W	181.60'

VICINITY MAP

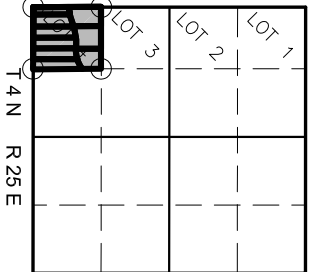

BOB CARTER

PROPERTY SURVEY

LOT 4, SECTION 19, T4N R25E

LEFLORE COUNTY, OKLAHOMA



McCLAIN
SURVEYING, P.C.

REGISTERED PROFESSIONAL LAND SURVEYORS
OKLAHOMA & ARKANSAS
109 Hulsey, Poteau, OK 74953
MCCLAINSURVEYING.COM | 918.647.2716

SEAL:

JOB#: 15433	DWG NAME: CAR15433
DRAWING SCALE: 1" = 200'	SURVEY BY: JRR
FIELD NOTES: 550°-66-67, 72	DATE OF SURVEY: 9/2/2015
NO.	REVISION
	DATE
	BY

Certificate of Authorization #2338
Expires 6/30/2017