


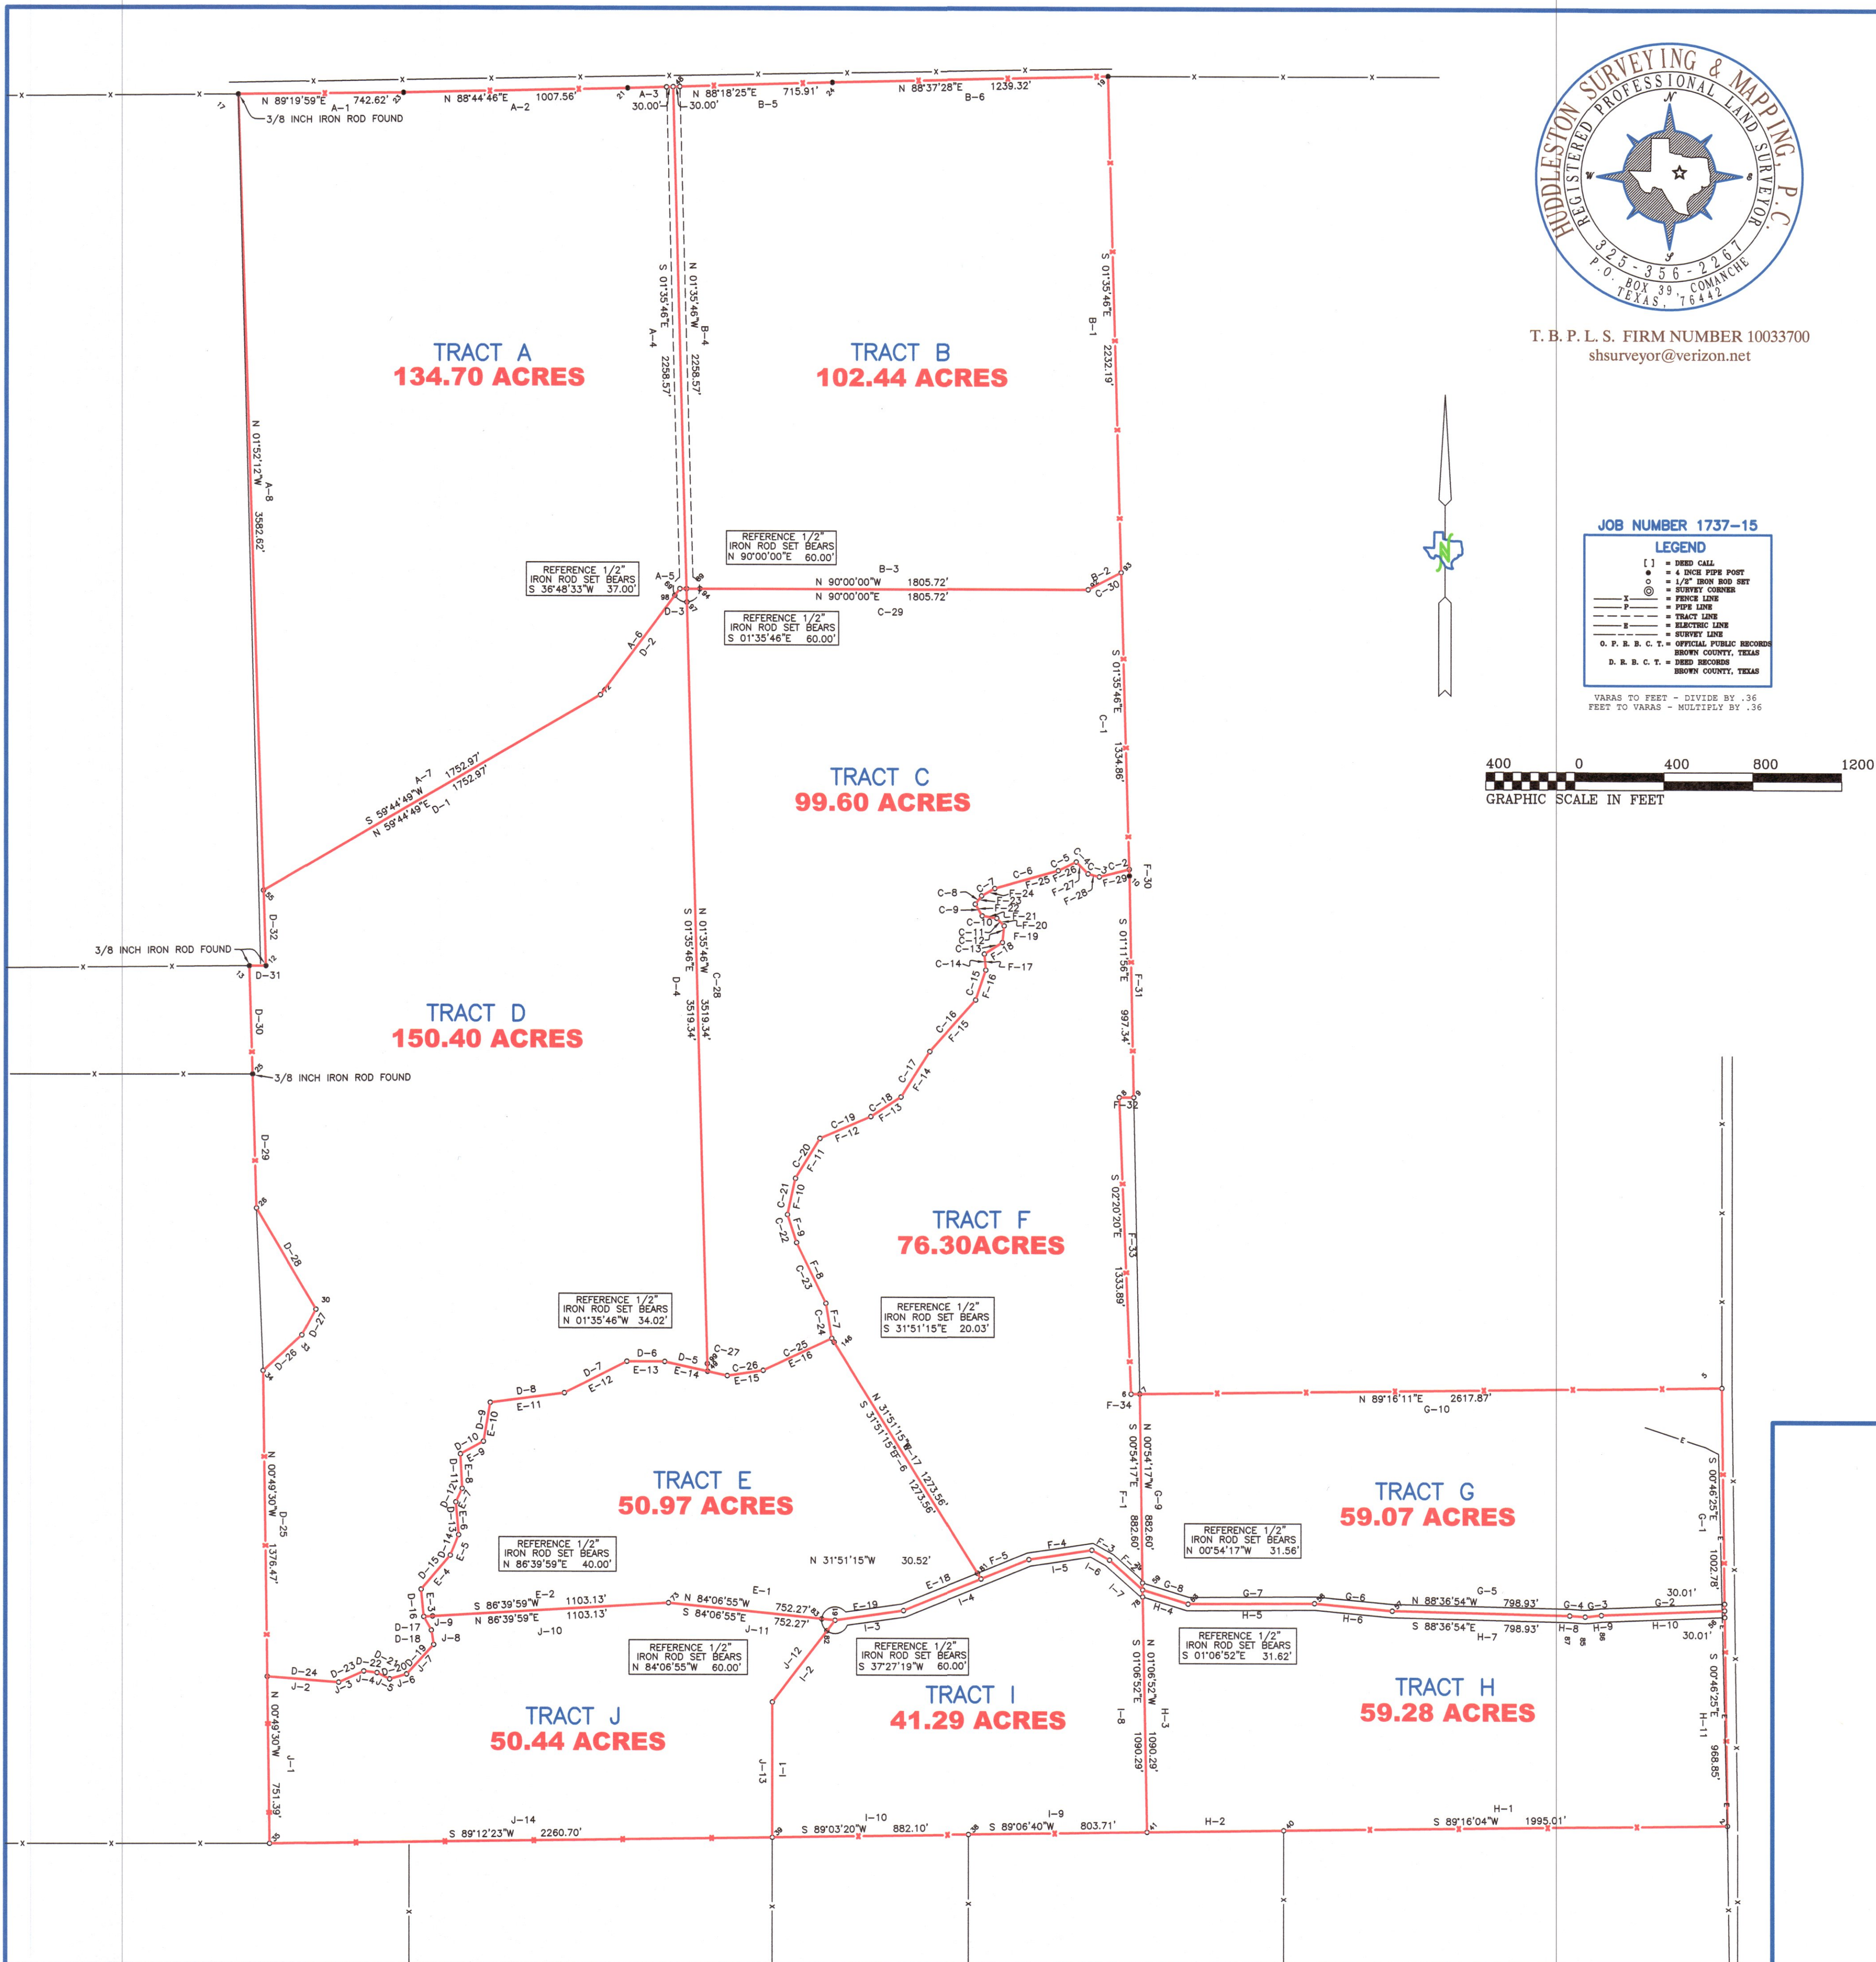

T. B. P. L. S. FIRM NUMBER 10033700
shsurveyor@verizon.net

JOB NUMBER 1737-15

LEGEND

- [] = IRON CALL
- = 1/2" IRON ROD SET
- = SURVEY CORNER
- = FENCE LINE
- = PIPE LINE
- = TRACT LINE
- = SURVEY LINE
- O. P. R. C. T. = OFFICIAL PUBLIC RECORDS BROWN COUNTY, TEXAS
- D. R. B. C. T. = DEED RECORDS BROWN COUNTY, TEXAS

VARAS TO FEET - DIVIDE BY .36
FEET TO VARAS - MULTIPLY BY .36

CALL TABLE		
TRACT A 134.70 ACRES		
COURSE	BEARING	DISTANCE
A-1	N 89°19'59"E	742.62'
A-2	N 88°44'46"E	1007.56'
A-3	N 88°18'25"E	205.08'
A-4	S 01°35'46"E	2258.57'
A-5	N 90°00'00"W	30.01'
A-6	S 36°48'33"W	595.27'
A-7	S 59°44'49"E	1752.97'
A-8	N 01°52'12"E	3582.82'
TRACT B 102.44 ACRES		
COURSE	BEARING	DISTANCE
B-1	S 01°35'46"E	2232.19'
B-2	S 62°27'00"W	167.05'
B-3	N 90°00'00"W	1805.72'
B-4	N 01°35'46"E	2258.57'
B-5	N 88°18'25"E	715.91'
B-6	N 88°37'28"E	1239.32'
TRACT C 99.60 ACRES		
COURSE	BEARING	DISTANCE
C-1	S 01°35'46"E	1334.86'
C-2	S 75°44'27"W	138.36'
C-3	N 74°55'17"W	52.76'
C-4	N 44°37'15"W	75.24'
C-5	S 63°51'32"W	90.21'
C-6	S 74°07'43"W	297.19'
C-7	S 60°27'34"W	67.47'
C-8	S 37°11'28"W	47.17'
C-9	S 305°7'18"E	60.88'
C-10	S 80°32'08"E	66.27'
C-11	S 43°50'53"E	47.52'
C-12	S 05°49'10"W	75.03'
C-13	S 07°13'54"W	95.76'
C-14	S 04°58'39"E	73.00'
C-15	S 18°36'51"W	142.75'
C-16	S 41°36'58"W	309.03'
C-17	S 32°17'52"W	242.10'
C-18	S 56°41'48"W	161.98'
C-19	S 68°35'29"W	249.35'
C-20	S 31°31'55"W	210.13'
C-21	S 12°20'03"E	166.43'
C-22	S 18°00'37"E	132.51'
C-23	S 25°43'27"E	303.42'
C-24	S 09°31'14"E	159.64'
C-25	S 45°37'55"W	339.96'
C-26	S 81°32'07"W	163.12'
C-27	N 77°30'04"W	80.90'
C-28	N 01°35'46"W	3519.34'
C-29	N 90°00'00"E	1805.72'
C-30	N 62°27'00"E	167.05'
TRACT D 150.40 ACRES		
COURSE	BEARING	DISTANCE
D-1	N 59°44'49"E	1752.97'
D-2	N 36°48'33"E	595.27'
D-3	N 90°00'00"E	30.01'
D-4	S 01°35'46"E	3519.34'
D-5	N 77°30'04"W	197.44'
D-6	N 89°40'13"W	170.13'
D-7	S 63°10'40"W	315.01'
D-8	S 82°30'52"W	335.51'
D-9	S 09°49'30"W	178.26'
D-10	S 11°16'34"W	119.03'
D-11	S 03°00'37"E	155.29'
D-12	S 25°13'40"W	67.51'
D-13	S 04°58'08"E	148.63'
D-14	S 22°06'10"W	99.36'
D-15	S 40°30'36"W	201.28'
D-16	S 03°34'04"E	123.57'
D-17	S 29°45'29"E	69.54'
D-18	S 09°02'58"E	65.75'
D-19	S 22°45'58"W	180.24'
D-20	S 73°55'34"W	79.77'
D-21	N 63°35'56"W	63.66'
D-22	N 62°52'41"W	59.58'
D-23	S 65°55'05"W	123.46'
D-24	N 85°31'47"W	321.70'
D-25	N 00°49'30"W	1376.47'
D-26	N 47°32'15"E	236.54'
D-27	N 28°10'19"E	131.54'
D-28	N 30°28'03"W	527.45'
D-29	N 01°42'33"W	601.03'
D-30	N 01°47'12"W	487.92'
D-31	N 89°26'36"E	74.12'
D-32	N 01°52'12"E	339.83'
TRACT E 50.97 ACRES		
COURSE	BEARING	DISTANCE
E-1	N 84°06'55"W	752.27'
E-2	S 86°39'59"E	1103.13'
E-3	N 05°34'04"W	123.57'
E-4	N 40°30'36"E	201.28'
E-5	N 22°06'10"E	99.36'
E-6	N 04°55'08"W	148.63'
E-7	N 25°13'40"E	67.51'
E-8	N 03°00'37"E	155.29'
E-9	N 81°16'34"E	119.03'
E-10	N 09°49'30"E	178.26'
E-11	N 62°50'52"E	335.51'
E-12	N 63°10'40"E	315.01'
E-13	N 89°40'13"E	170.13'
E-14	N 77°30'04"E	288.35'
E-15	N 81°32'07"E	163.12'
E-16	N 64°57'55"E	339.96'
E-17	S 21°51'15"E	1273.56'
E-18	S 67°46'32"W	375.82'
E-19	S 81°46'28"W	311.45'

CALL TABLE		
TRACT F 76.30 ACRES		
COURSE	BEARING	DISTANCE
F-1	S 00°54'17"E	882.60'
F-2	N 48°15'28"W	200.13'
F-3	N 60°31'18"W	90.92'
F-4	S 81°17'45"W	286.73'
F-5	S 67°46'32"W	232.37'
F-6	N 31°51'15"W	1273.56'
F-7	N 09°31'14"W	159.64'
F-8	N 25°43'27"W	303.42'
F-9	N 18°00'57"W	132.51'
F-10	N 12°20'03"E	166.43'
F-11	N 31°31'55"E	210.13'
F-12	N 68°35'29"E	249.35'
F-13	N 56°41'48"E	161.98'
F-14	N 32°17'52"E	242.10'
F-15	N 41°36'58"E	309.03'
F-16	N 18°36'51"E	142.75'
F-17	N 04°58'39"E	73.00'
F-18	N 57°13'54"E	95.76'
F-19	N 05°49'10"E	75.03'
F-20	N 43°50'53"E	47.52'
F-21	N 80°32'08"E	66.27'
F-22	N 30°57'18"E	60.88'
F-23	N 37°11'28"E	47.17'
F-24	N 60°27'34"E	67.47'
F-25	N 74°07'43"E	297.19'
F-26	N 63°51'32"E	90.21'
F-27	N 44°37'15"E	75.24'
F-28	N 74°55'17"E	52.76'
F-29	N 75°44'27"W	138.36'
F-30	N 01°35'46"E	2258.57'
F-31	N 01°11'15"E	897.34'
F-32	S 89°56'18"W	65.13'
F-33	S 02°20'20"E	1333.89'
F-34	N 89°16'11"E	39.36'
TRACT G 59.07 ACRES		
COURSE	BEARING	DISTANCE
G-1	S 00°46'25"E	1002.78'
G-2	S 07°46'32"W	555.51'
G-3	S 83°19'23"W	71.75'
G-4	N 86°01'17"W	69.47'
G-5	N 88°36'54"E	798.93'
G-6	N 84°36'10"W	351.27'
G-7	S 89°39'27"W	568.87'
G-8	N 72°50'16"W	213.87'
G-9	N 00°54'17"E	882.60'
G-10	N 89°16'11"E	2617.87'
TRACT H 59.28 ACRES		
COURSE	BEARING	DISTANCE
H-1	S 89°16'04"W	1995.01'
H-2	S 89°09'39"W	614.35'
H-3	N 01°06'52"E	1090.29'
H-4	N 72°50'16"E	213.87'
H-5	N 89°39'27"E	568.87'
H-6	S 84°36'10"E	351.27'
H-7	S 89°39'27"E	568.87'
H-8	N 88°36'54"E	798.93'
H-9	N 86°01'17"E	69.47'
H-10	N 83°19'23"E	71.75'
H-11	N 87°46'37"E	555.51'
H-12	S 00°46'25"E	968.85'
TRACT I 41.29 ACRES		
COURSE	BEARING	DISTANCE
I-1	N 00°00'00"E	610.00'
I-2	N 37°27'19"E	462.42'
I-3	N 81°46'28"E	311.45'
I-4	N 67°46'32"E	608.19'
I-5	N 81°17'45"E	286.73'
I-6	S 60°31'18"E	90.92'
I-7	N 48°15'28"W	200.13'
I-8	S 01°06'52"E	1090.29'
I-9	S 89°06'40"W	803.71'
I-10	S 89°03'20"W	882.10'
TRACT J 50.44 ACRES		
COURSE	BEARING	DISTANCE
J-1	N 00°49'30"W	751.39'
J-2	S 85°31'47"E	321.70'
J-3	N 65°55'08"E	123.46'
J-4	S 82°52'41"E	59.58'
J-5	S 63°35'56"E	63.66'
J-6	N 73°55'34"E	79.77'
J-7	N 42°24'58"E	180.24'
J-8	N 09°02'58"E	65.75'
J-9	N 29°45'29"W	69.54'
J-10	N 86°39'59"E	1103.13'
J-11	S 84°06'55"E	752.27'
J-12	S 37°27'19"W	462.42'
J-13	N 00°00'00"E	610.00'
J-14	S 89°12'23"W	2260.70'

NOTE: THE PLAT OR MAP AND ATTACHED FIELD NOTES, WAS PRODUCED WITH A LIMITED TITLE SEARCH TO DETERMINE CONTIGUOUS PROPERTY OWNERS. EASEMENTS OTHER THAN SHOWN HEREON MAY EXIST, THAT AFFECT THIS SURVEY.

COPYRIGHT
HUDDLESTON SURVEYING AND MAPPING, P. C.
COPIES ARE NOT OFFICIAL UNLESS
SEAL IS EMBOSSED.