


TM 19 Parcel 04

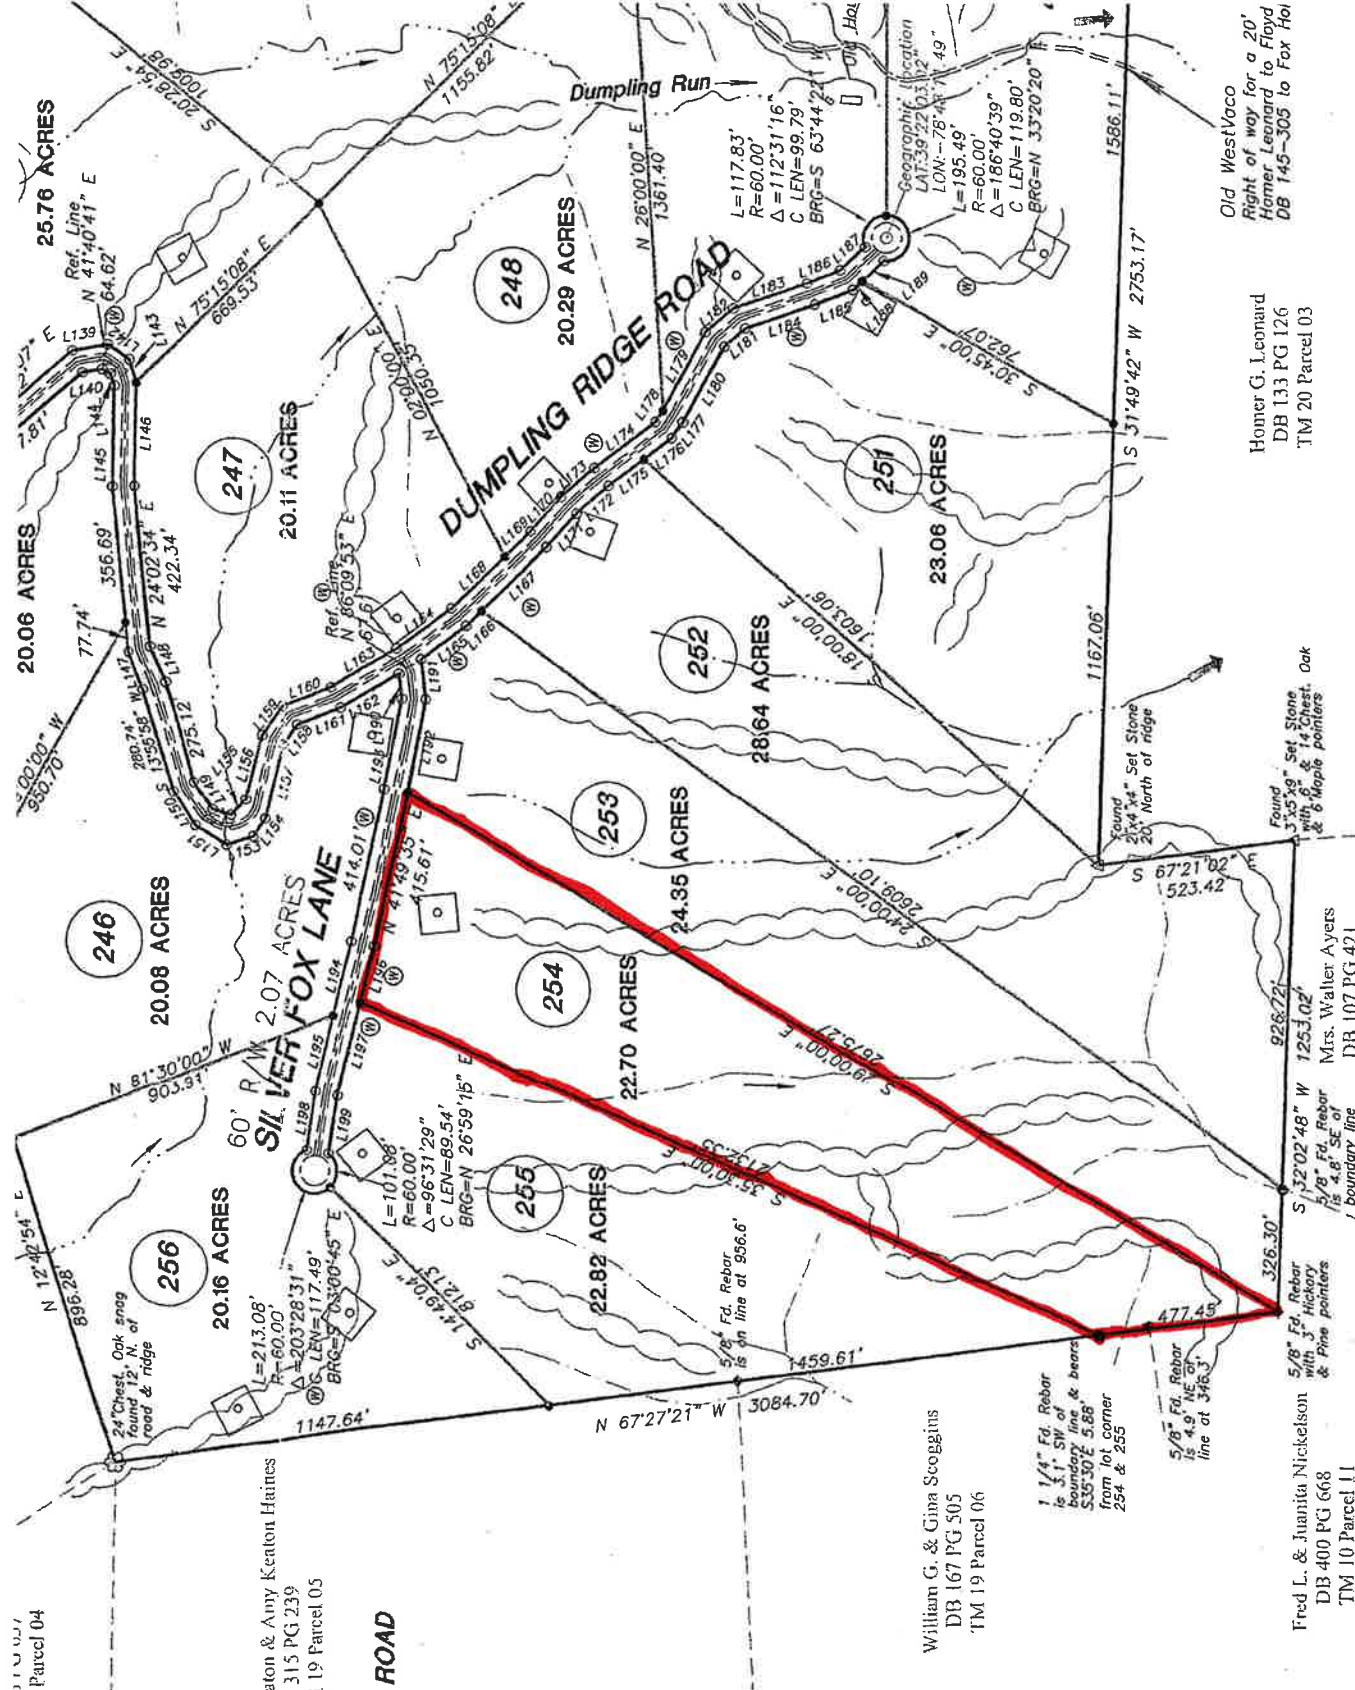

William C. Keaton & Amy Keaton Haines
DB 315 PG 239
TM 19 Parcel 05

**PATTERSON CREEK MT. ROAD
60' R/W CALLS**

LINE	BEARING	DISTANCE
L1	N 62°16'35" W	67.78
L2	N 00°00'00" E	135.91
L3	N 00°00'00" E	139.89
L4	N 41°35'32" E	15.20
L5	N 41°35'32" E	91.69
L6	S 28°01'16" W	136.99
L7	N 28°01'16" E	138.30
L8	N 36°12'51" E	42.31
L9	N 36°12'51" E	275.41
L10	S 36°12'56" W	318.32
L11	S 29°17'03" W	197.21
L12	N 28°17'03" E	191.38
L13	N 47°07'53" E	142.74
L14	S 47°07'53" W	161.60
L15	S 64°42'27" W	162.84
L16	N 64°49'27" E	145.03
L17	N 81°04'27" E	117.29
L18	S 81°04'27" W	111.23
L19	N 80°58'53" E	80.69
L20	S 41°55'59" W	293.04
L21	N 41°55'59" E	235.08
L22	N 12°07'50" E	153.18
L23	S 12°07'50" W	142.48
L24	S 27°09'15" W	176.66
L25	N 22°09'15" E	164.72
L26	N 35°14'11" E	57.40
L27	S 35°14'11" W	73.42
L28	S 52°33'39" W	140.78
L29	N 52°33'39" E	137.96
L30	N 40°32'25" W	92.83
L31	S 40°32'25" W	81.46
L32	S 30°54'37" W	123.73
L33	N 30°54'37" E	130.41
L34	S 27°49'05" E	141.83
L35	S 27°49'05" W	149.28
L36	S 45°01'12" W	76.44
L37	N 45°01'12" E	58.01
L38	N 66°26'57" E	196.42
L39	N 66°26'57" E	36.46
L40	S 66°26'57" W	207.77
L41	N 72°37'58" E	260.37

**SILVER FOX LANE
60' R/W CALLS**

LINE	BEARING	DISTANCE
L190	S 23°36'21" W	65.76
L191	N 23°36'21" E	105.75
L192	N 40°20'50" E	253.00
L193	S 40°20'50" W	243.39
L194	S 43°24'05" W	202.88
L195	S 43°24'05" W	211.26
L196	N 43°24'05" E	152.82
L197	N 43°24'05" E	250.60
L198	S 38°43'31" W	159.90
L199	N 38°43'31" E	157.45

Fred L. & Juanita Nickelson
DB 400 PG 668
TM 10 Parcel 11

5/8" Fd. Rebar
with 3" Hickory
& Pine pointers
boundary line
and S24°E 5.84'
from lot corner

5/8" Fd. Rebar
is 4.9' NE of
line at 346.3'

1 1/4" Fd. Rebar
is 3.1' SW of
boundary line & bears
S35°30'E 5.88'
from lot corner
294' & 255'

5/8" Fd. Rebar
is 4.9' NE of
line at 346.3'

5/8" Fd. Rebar
with 3" Hickory
& Pine pointers
boundary line
and S24°E 5.84'
from lot corner

Mrs. Walter Ayers
DB 107 PG 421
TM 10 Parcel 04

Found 3" x 5" Set Stone
with 6" & 14" Chest.
Oak
& 6 Maple pointers

Found 2" x 4" Set Stone
20' North of ridge


William G. & Gina Scoggins
DB 167 PG 505
TM 19 Parcel 06

Old WestVaco
Right of way for a 20'
Homer Leonard to Floyd
DB 145-305 to Fox Ho

Homer G. Leonard
DB 133 PG 126
TM 20 Parcel 03

STATE OF WEST VIRGINIA, Hampshire County Commission Clerk's Office, January 17, 2007 11:29:16
The foregoing instrument, together with the certificate of its acknowledgment, was this day presented in said office and admitted to record.
Sharon H. Linder

Hampshire Parcel Viewer

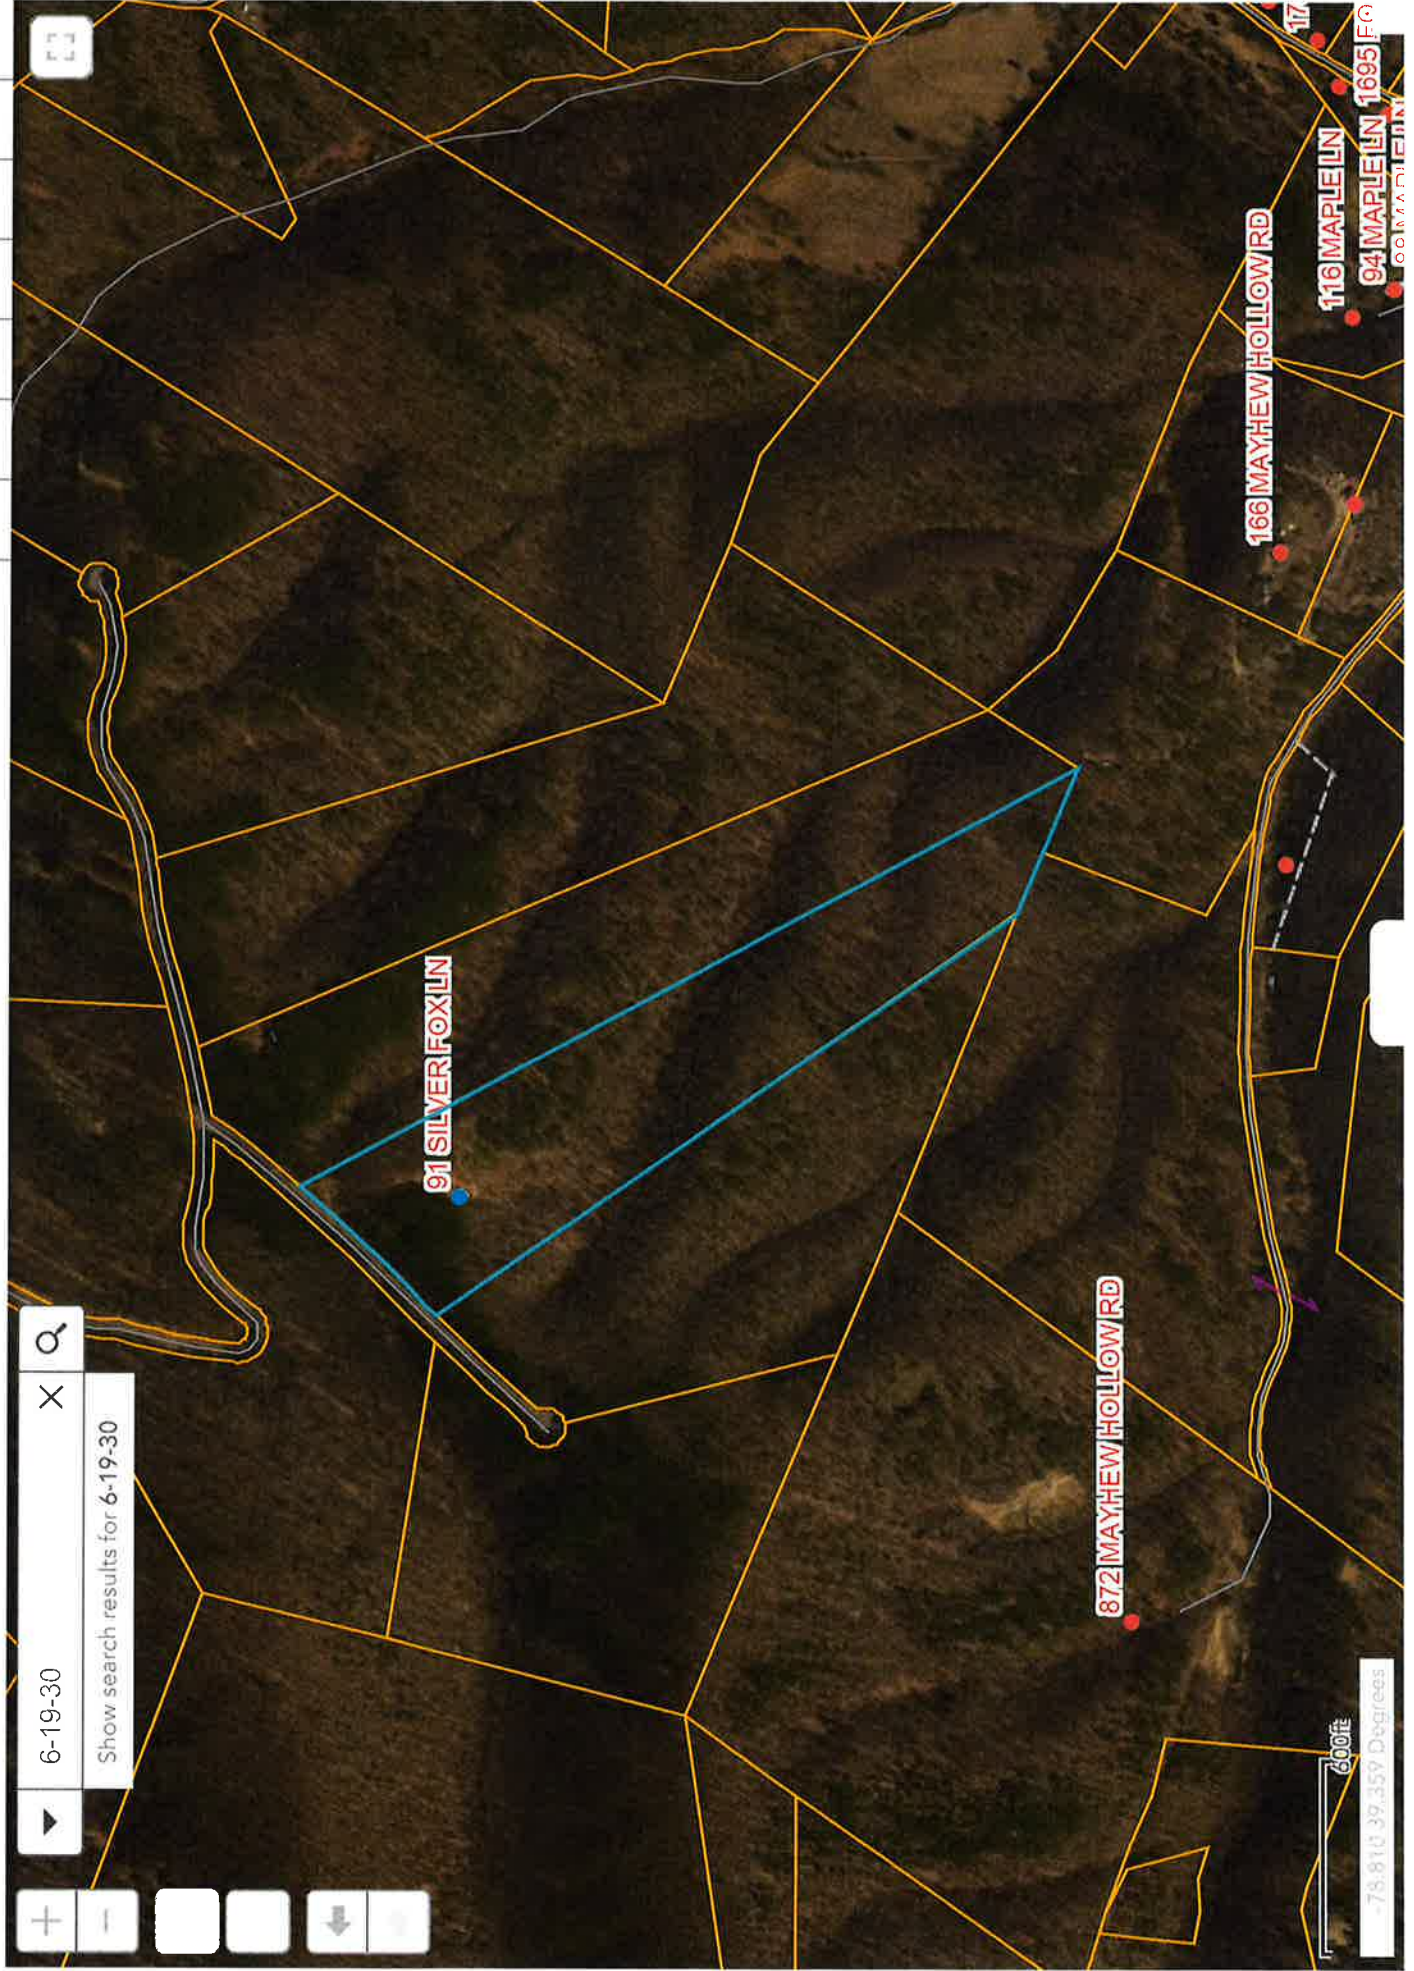

Hampshire Parcel Viewer

