


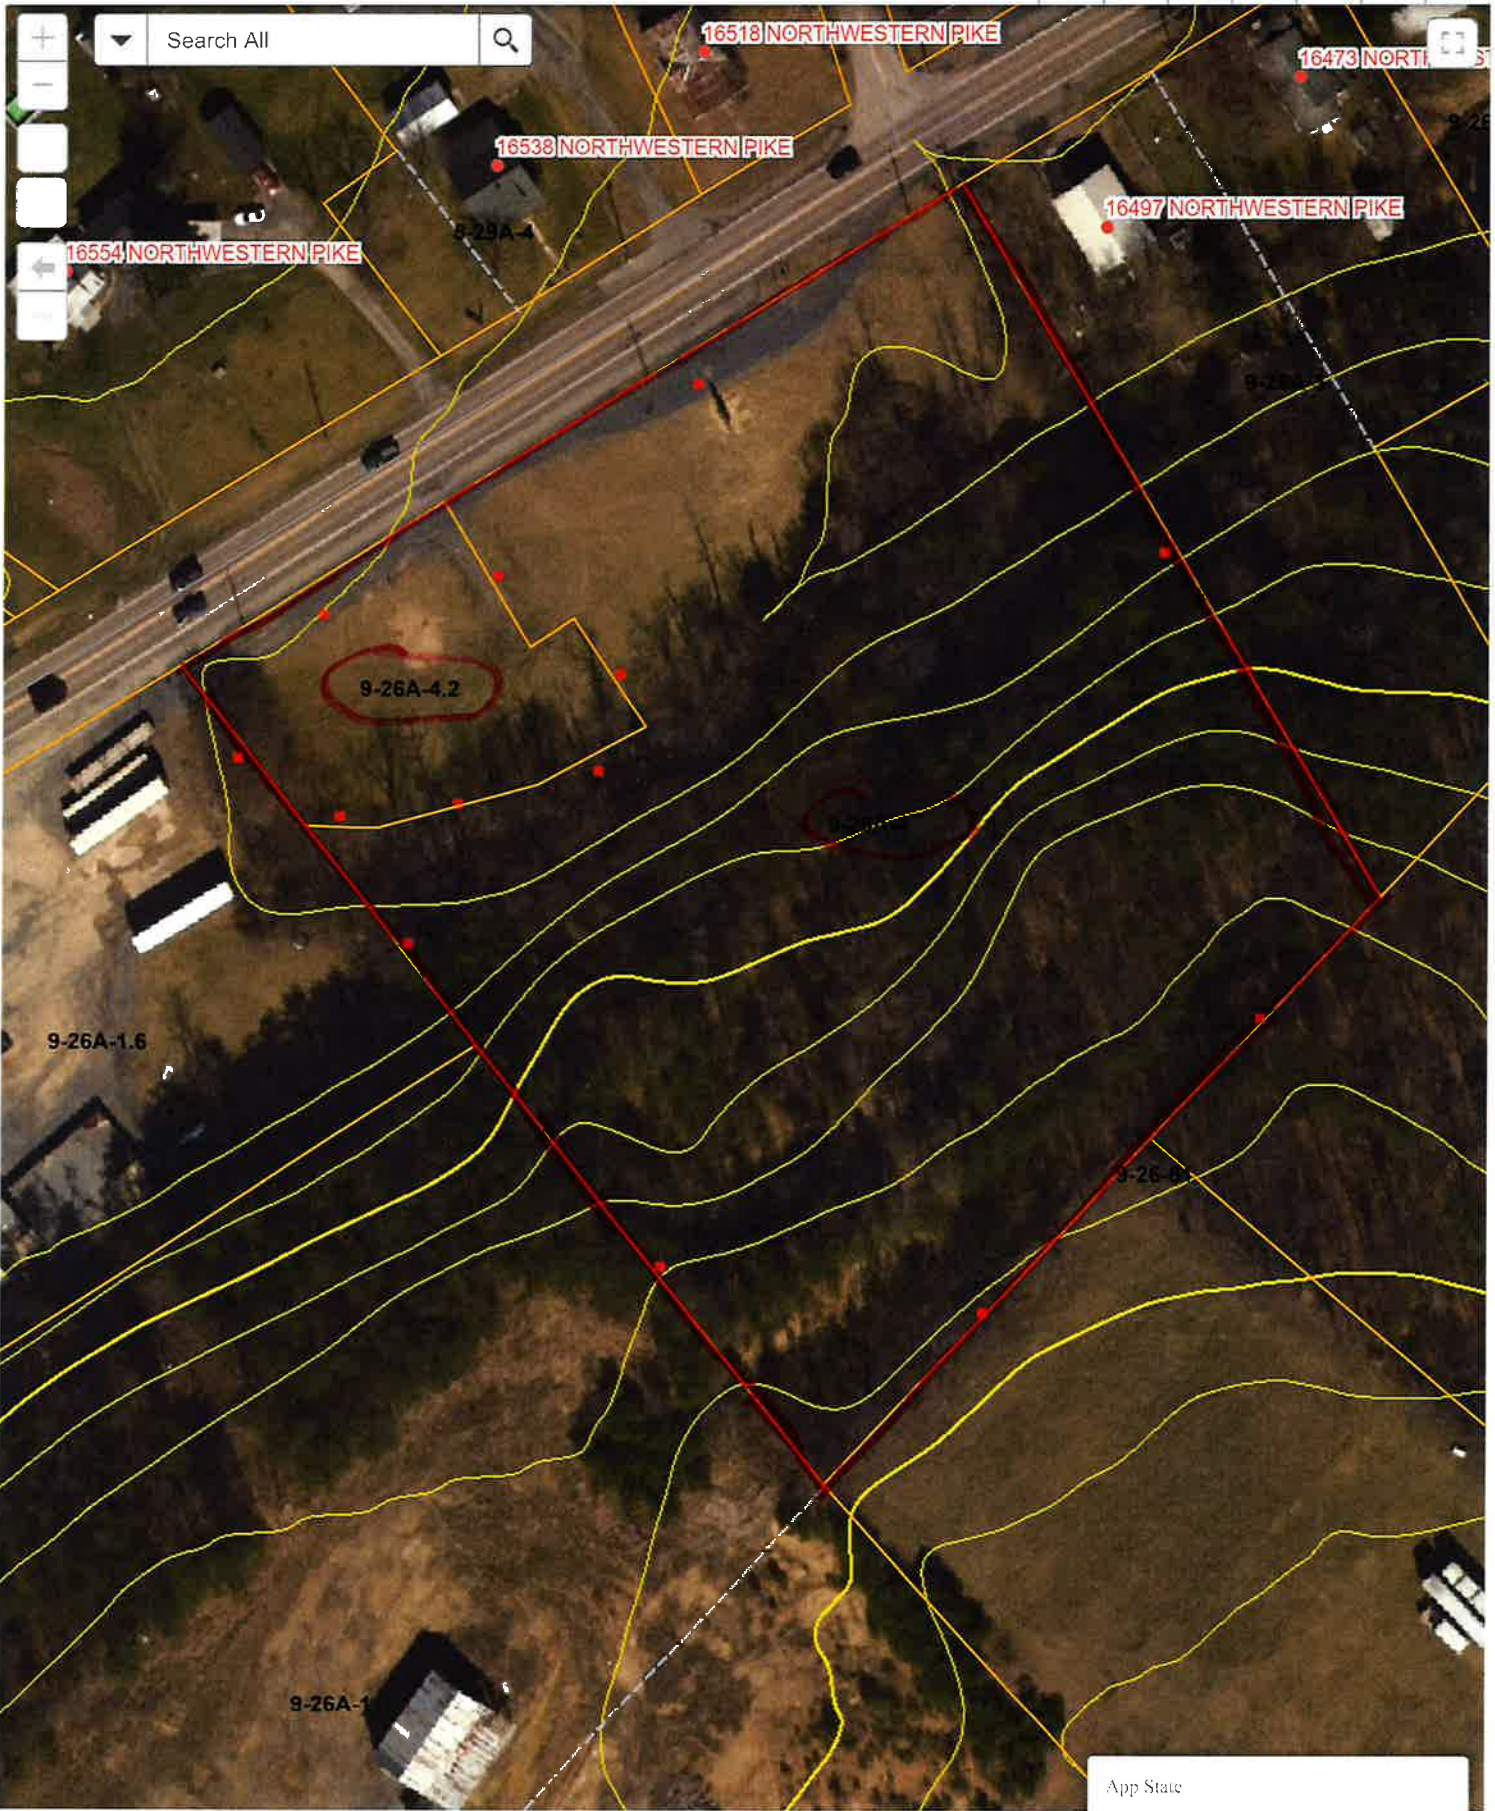

App State


Click to restore the map extent and layers visibility where you left off.

PWSHIRE COUNTY CORP.
 STATE/ZIP: 01082 / 01082
 Date/Time: 03/08/2001 15:00
 Lot #: 9-
 PWSHIRE COUNTY CORP.
 STATE/ZIP: 01082 / 01082

FIRST NATIONAL BANK OF ROMNEY

Reference: Deed Book 240 Page 227
Tax Map 26-A Parcel 4

NOTE: FIRM Community Panel Number 5402260005B
These Tracts are Not in a Flood Hazard Area.
Revised February 27, 2001 to be one tract

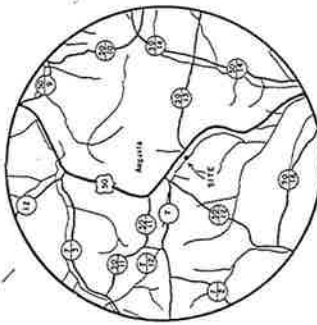

VICINITY MAP
Scale 1" = 1 Mile

I CERTIFY THAT TO THE BEST OF MY KNOWLEDGE

This Plan is based on an actual Field Survey made with sufficient accuracy and documentation to permit reasonable reliance upon normal conditions. The Survey and Plan are in accordance with Survey Regulations of the State of West Virginia and the Survey is based on record Description, in correct, and there are no overlaps encroachments or omissions.

All lines are marked and painted where they pass through wooded areas

Any exceptions to the above are shown hereon

FRANK A. WHITACRE INC.
HC 64 Box 3420
Romney, WV 26757
Phone: 1-304-822-4606

LEGEND
 Gear with Yellow Plastic Cap
 "Moreland PS 2021"

ROMNEY
 Romney, WV 26757
 Phone: 1-304-822-4606
 Richard L. Romney

This PLAT day of March, 2003, at 11:21 A.M.,
 was presented in the Clerk's Office of the County Commission of said County
 and with the certificate thereof annexed, admitted to record.
 Attest Sharon H. Rink Clerk
 County Commission, Hampshire County, W. Va. AS

Date 3-5-01
Robert B. Wolff
Hampshire County Planner
1216 N. Pearl

State Witness fee: \$600.00
 State Witness fee: \$600.00

Alfred..... Sharon A. Hurd	Clark
	County Commission, Hampshire County, W. VA.
	A-6A