


PROPERTY SURVEY FOR ROBERT & JANE GRAVES

TRAPPE ELECTION DISTRICT, WICOMICO COUNTY, MARYLAND

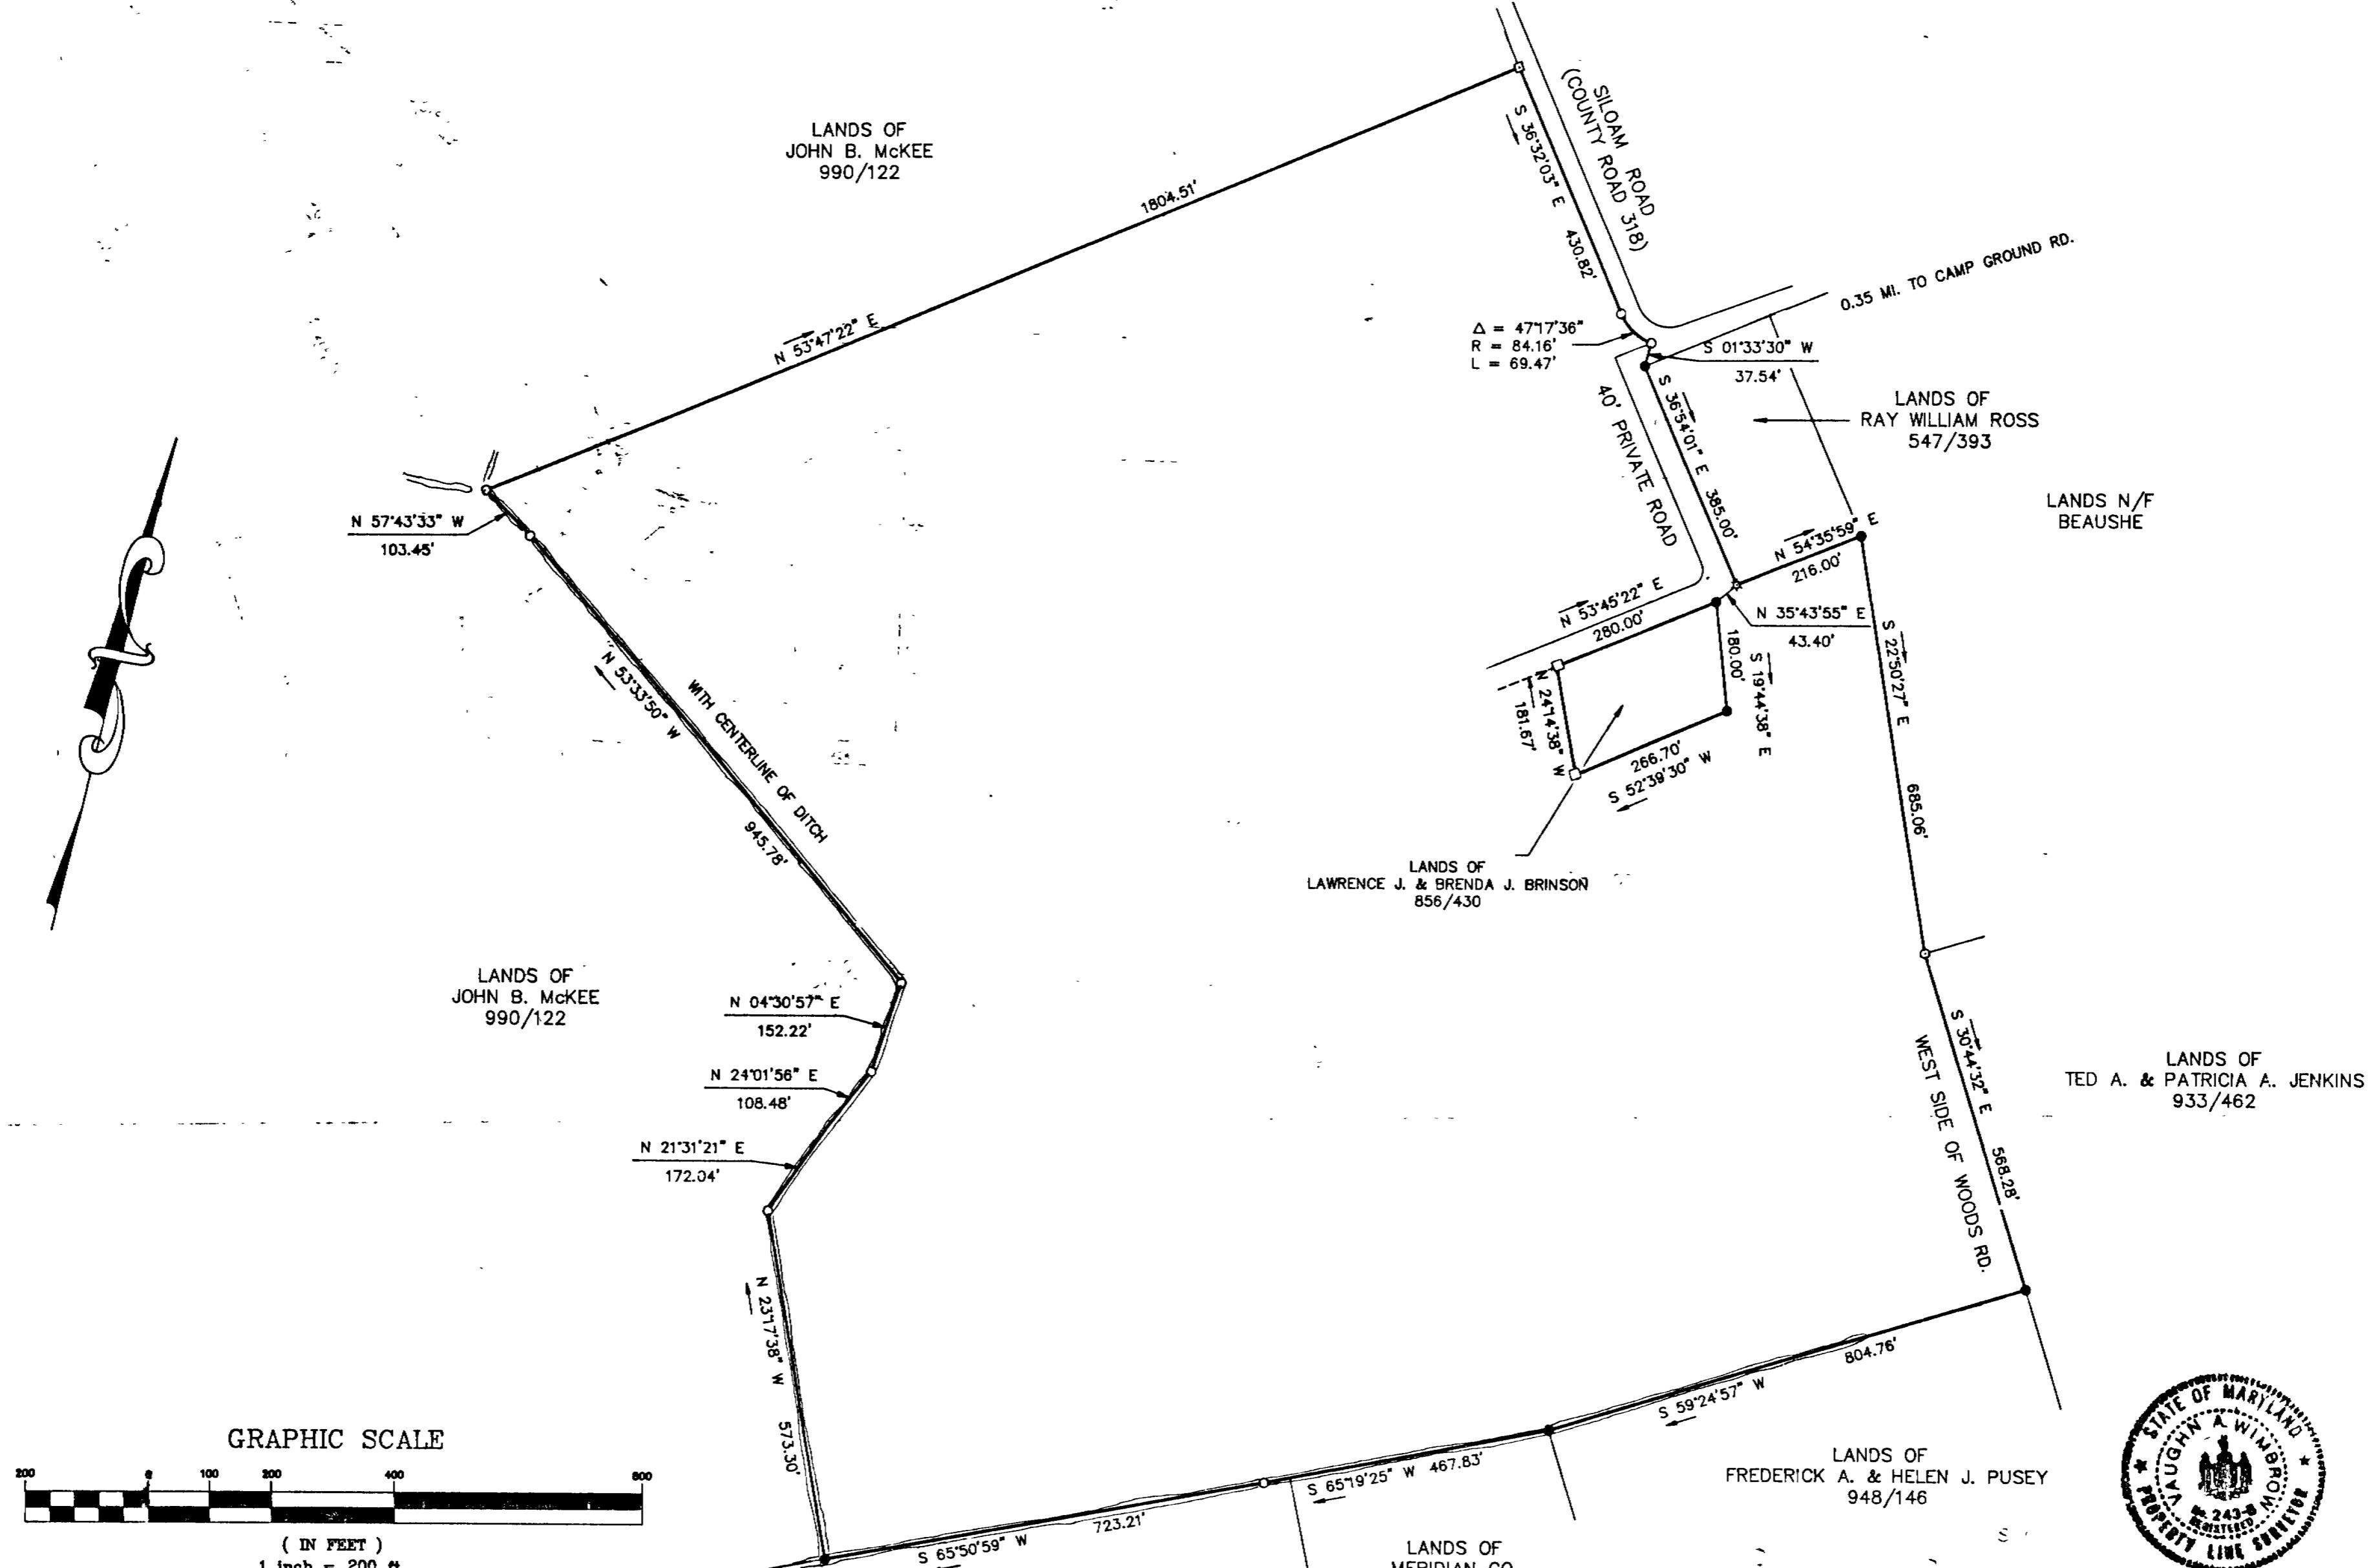

TOTAL AREA 81.87 AC.
FIELD STONE — \diamond
CONCRETE MONU. — \square
IRON PIPE — \bullet
DEED REF: 731/106
ADJOINING OWNERS TAKEN FROM
COUNTY TAX MAP 46
ZONED A.R.R.
DATE: 4/10/91

The Provisions of Chapter 200 (Subdivision of Land)
as set forth in the Wicomico County Code do not
apply to this plat.
DEPT. OF PUBLIC WORKS
WICOMICO COUNTY, MD
BY *Vaughn A. Wimbrow* *5/1/91*
DIRECTOR DATE

VAUGHN A. WIMBROW & ASSOCIATES
11704 BACK STREET, WHALEYVILLE, MARYLAND 21872
917870

RECORDED IN THE RECORDS OF THE
REGISTER OF WICOMICO COUNTY
FEB 11 1991
R. S. BOWER, REC'D.

MSA CSU 2333-328

