

- LEGEND:
- IPF IRON PIN FOUND
 - IPS IRON PIN SET, 1/2" REBAR
 - PT. POINT, NO MONUMENT
 - SFP STEEL FENCE POST
 - W. OAK WHITE OAK, OLD MONUMENT

NOTE:
ALL TRAVERSE STATIONS ALONG HWY.
CENTER LINE, CREEK AND BRANCH
ARE POINTS ONLY UNLESS OTHERWISE
SPECIFIED.


FILE FOR RECORD
2005 MAY -5 P 4:05
S. BRADLEY MORRIS
CLERK OF COURT
UNION, SC

BOUNDARY SURVEY FOR:
ANNA MAE GOSSETT O'SHIELDS
JERRY L. KINGSMORE
UNION COUNTY, SOUTH CAROLINA
SCALE: 1 INCH = 300 FEET
300 0 300
(IN FEET)


BEING A SURVEY AND SUBDIVISION OF TM 81-0-0-7.
TRACT 2 IS BEING CONVEYED TO JERRY L. KINGSMORE.
SURVEYED APRIL 14 & 15, 2005
THOMAS D. SHERBERT, JR.
SCPLS 4555
405 BROOKSIDE DR.
UNION, S.C. 29379
TEL. (864) 427-5382

TM 81-0-0-7
P.B.3.p.90
FB 60-05-17
FILE: KINGSM04.GCD

I hereby state that to the best of my knowledge, information, and belief the survey shown hereon
was made in accordance with the requirements of the Minimum Standards Manual for the Practice of
Land Surveying in South Carolina and meets or exceeds the requirements for a Class C survey as
specified therein.

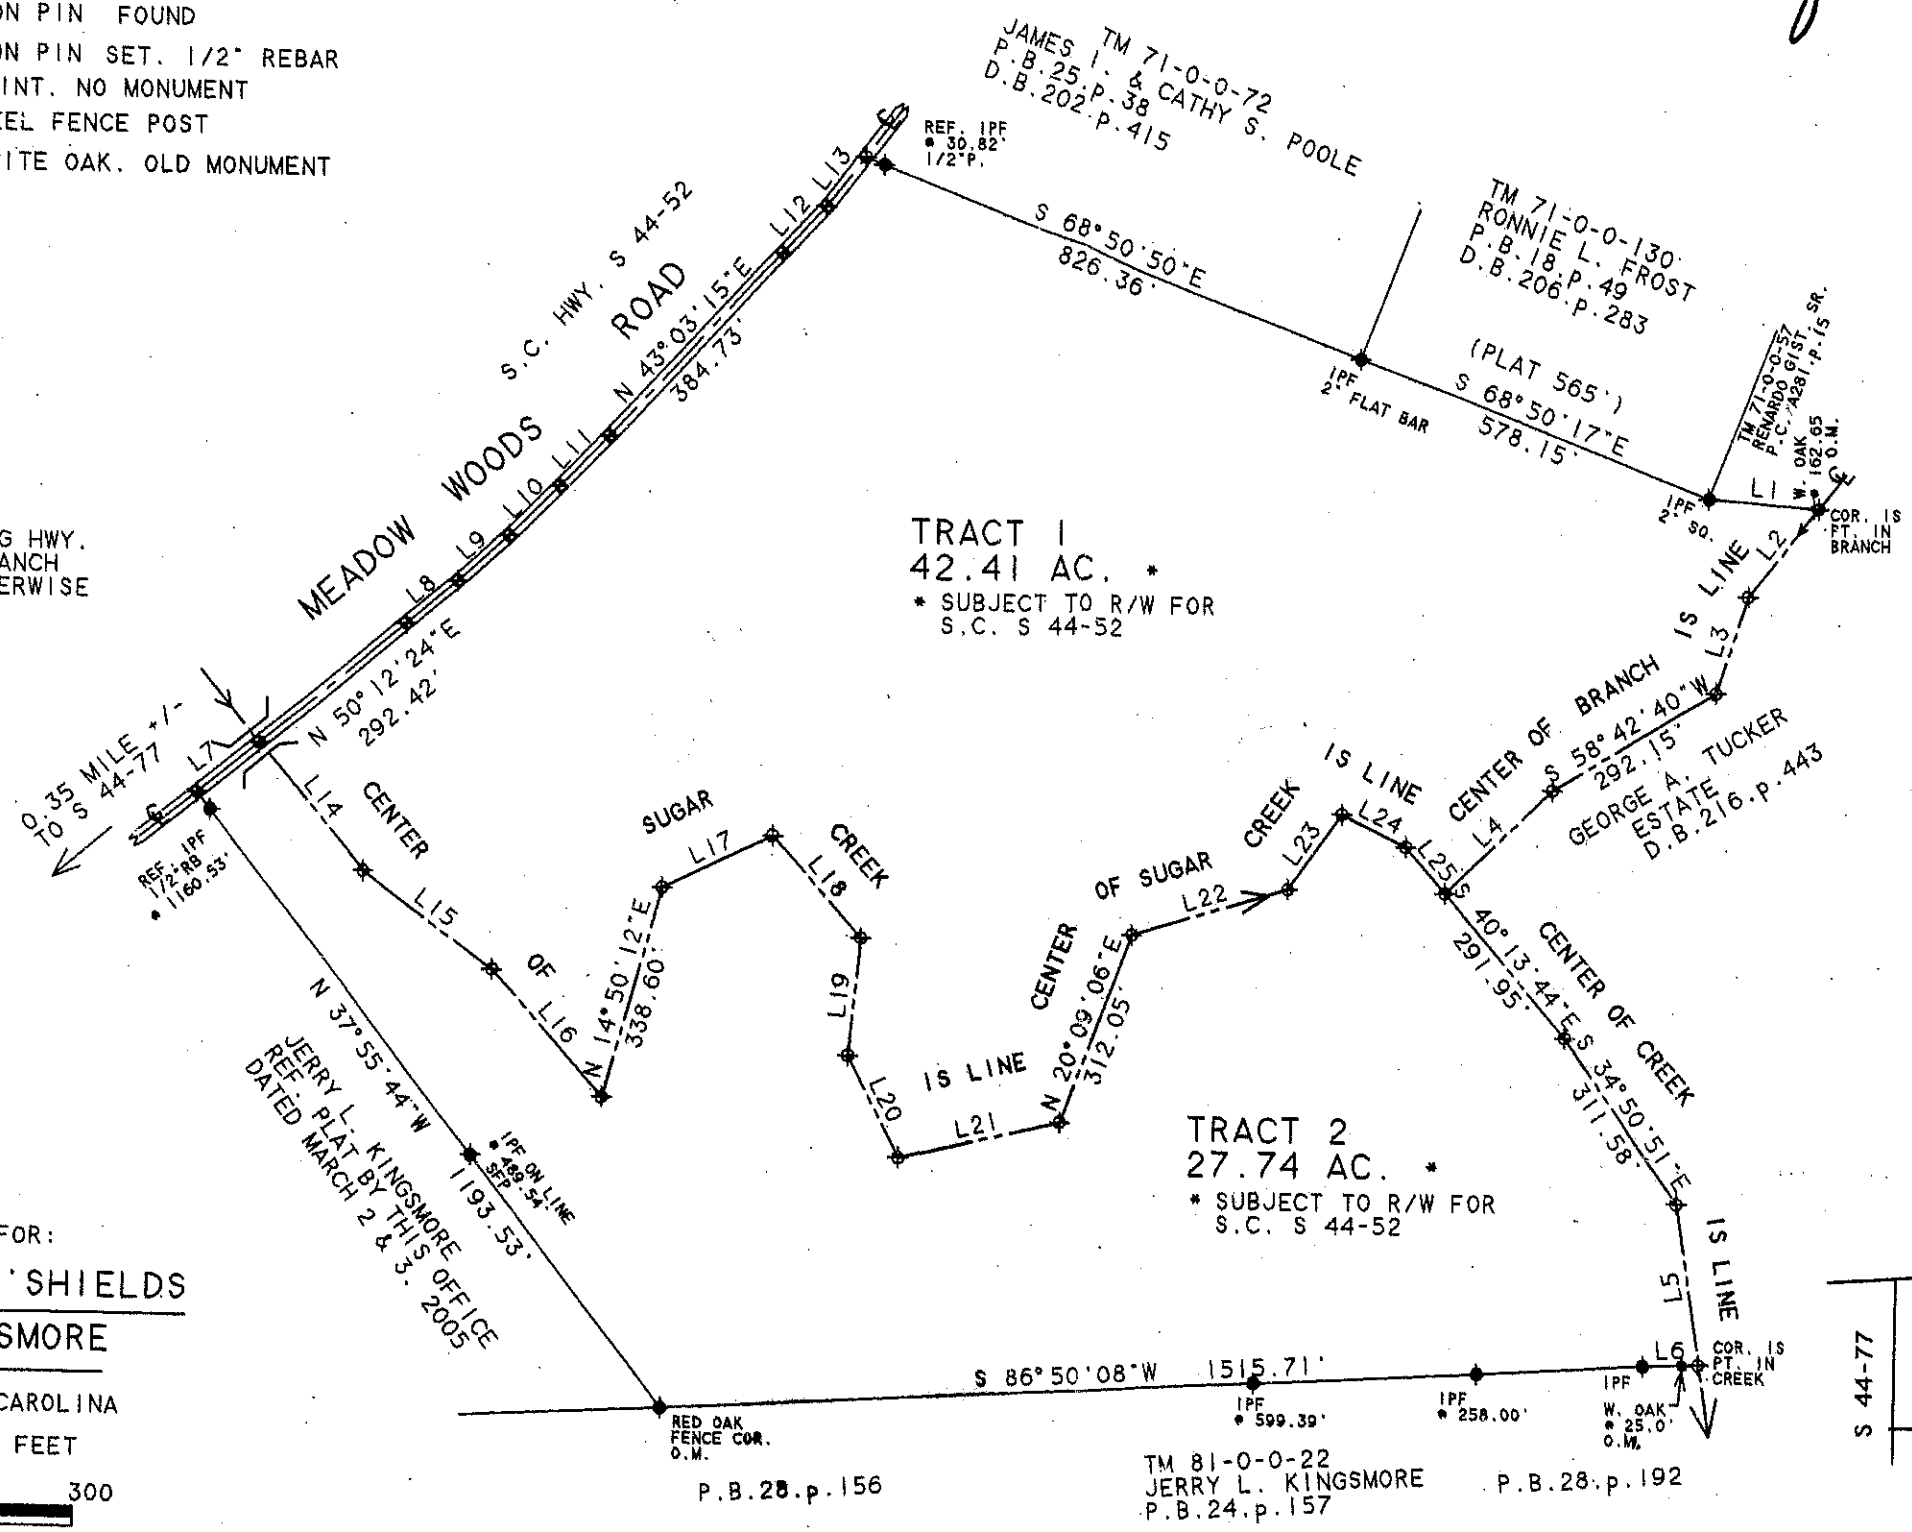

LINE	BEARING	DISTANCE
L 1	S 8° 10' 41" E	170.65'
L 2	S 38° 17' 15" W	174.32'
L 3	S 17° 18' 26" W	155.90'
L 4	S 45° 40' 03" W	228.54'
L 5	S 08° 39' 38" E	250.74'
L 6	S 88° 21' 09" W	84.39'
L 7	N 50° 37' 55" E	123.03'
L 8	N 49° 22' 06" E	102.38'
L 9	N 47° 02' 46" E	105.12'
L 10	N 44° 55' 12" E	109.11'
L 11	N 44° 05' 09" E	107.67'
L 12	N 42° 50' 53" E	98.97'
L 13	N 37° 03' 01" E	96.77'
L 14	S 40° 03' 04" E	254.96'
L 15	S 53° 20' 50" E	250.61'
L 16	S 41° 32' 46" E	261.36'
L 17	N 64° 11' 57" E	189.19'
L 18	S 41° 33' 54" E	208.87'
L 19	S 05° 08' 55" W	183.62'
L 20	S 27° 01' 29" E	176.97'
L 21	N 76° 36' 30" E	253.66'
L 22	N 72° 56' 38" E	250.80'
L 23	N 34° 40' 29" E	142.10'
L 24	S 63° 25' 15" E	110.29'
L 25	S 39° 57' 07" E	94.09'

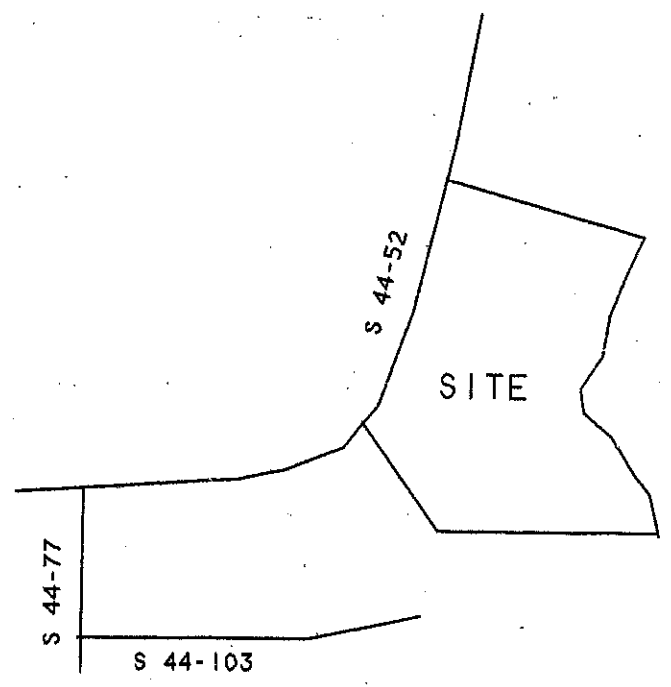

LOCATION MAP
N-T-S

Thomas D. Sherbert Jr