


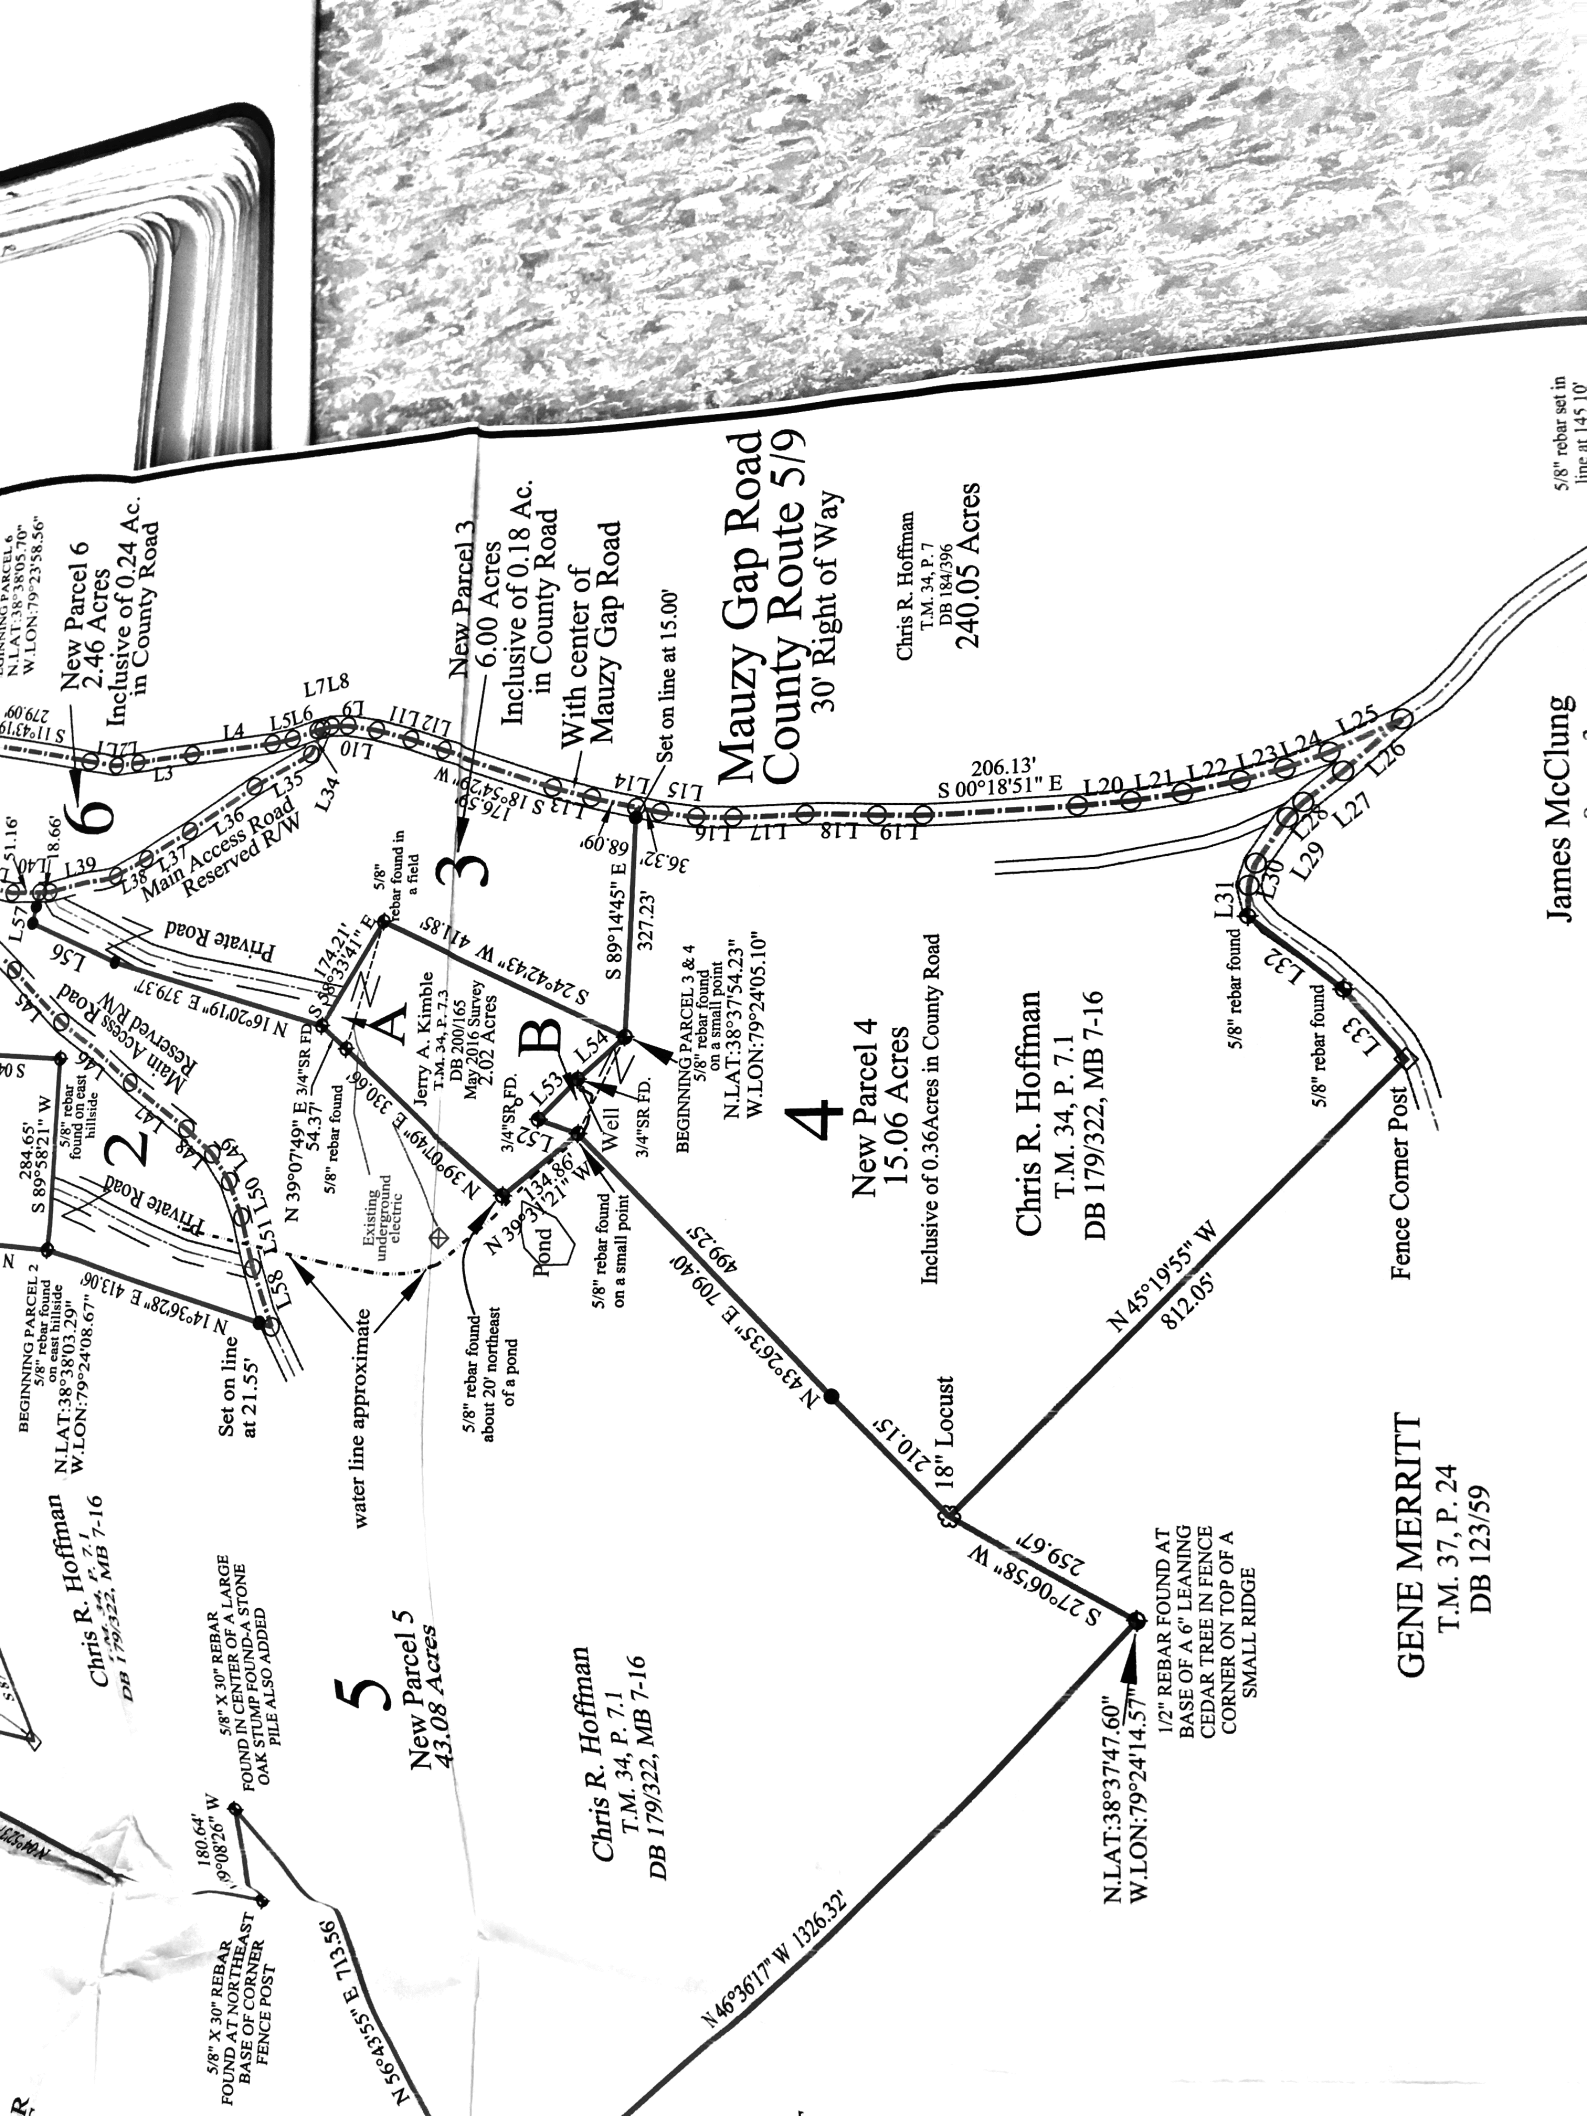

NEW PARCEL 6
2.46 Acres
Inclusive of 0.24 Ac.
in County Road

New Parcel 6
2.46 Acres
Inclusive of 0.24 Ac.
in County Road

New Parcel 3
6.00 Acres
Inclusive of 0.18 Ac.
in County Road

Mauzy Gap Road
County Route 5/9
30' Right of Way

Chris R. Hoffman
T.M. 34, P. 7
DB 184/396
240.05 Acres

New Parcel 4
15.06 Acres
Inclusive of 0.36 Acres in County Road

Chris R. Hoffman
T.M. 34, P. 7.1
DB 179/322, MB 7-16

New Parcel 5
43.08 Acres

Chris R. Hoffman
T.M. 34, P. 7.1
DB 179/322, MB 7-16

GENE MERRITT
T.M. 37, P. 24
DB 123/59

James McClung

5/8" rebar set in
line at 145 10'

of a pond

Summary



Inclusive of 0.36 Acres in County Road

Chris R. Hoffman
T.M. 34, P. 7.1
DB 179/322, MB 7-16

T.M. 37, P. 24
DB 123/59

