


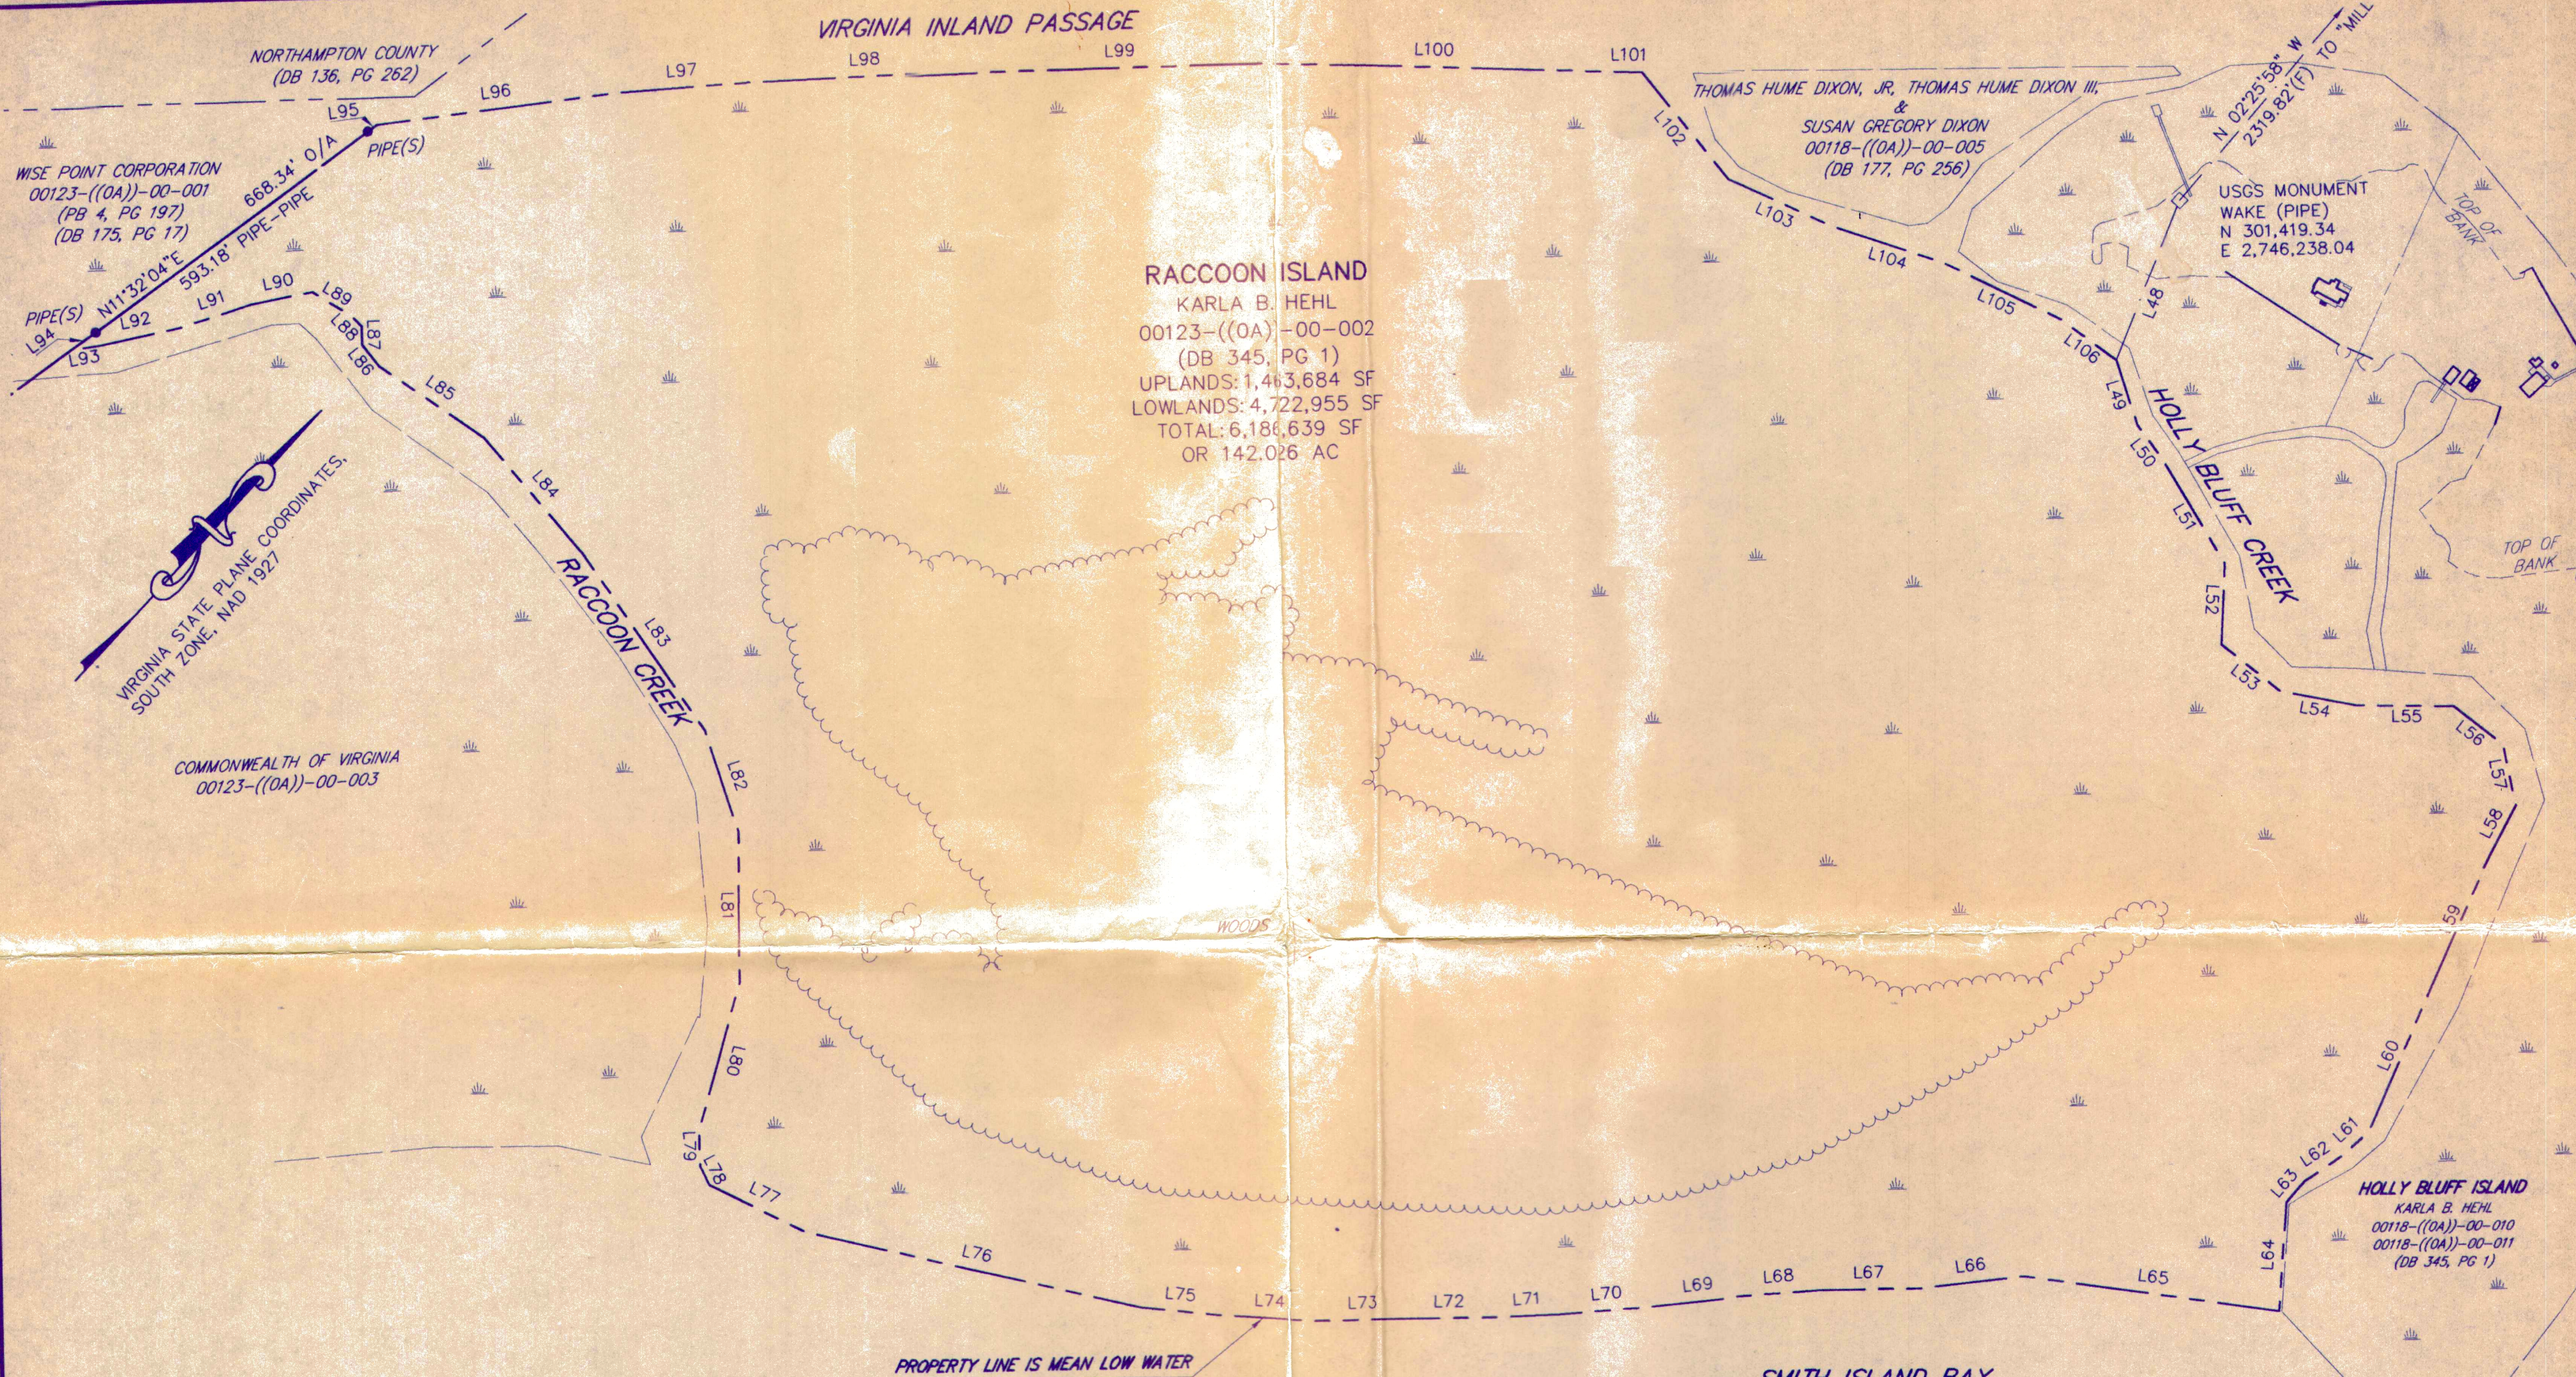

RACCOON ISLAND
 KARLA B. HEHL
 00123-((0A))-00-002
 (DB 345, PG 1)
 UPLANDS: 1,463,684 SF
 LOWLANDS: 4,722,955 SF
 TOTAL: 6,186,639 SF
 OR 142.026 AC

HOLLY BLUFF ISLAND
 KARLA B. HEHL
 00118-((0A))-00-010
 00118-((0A))-00-011
 (DB 345, PG 1)

LINE TABLE						PUBLIC GROUNDS 22 (31)		
LINE	LENGTH	BEARING	LINE	LENGTH	BEARING	LINE	LENGTH	BEARING
L48	302.16	S21°12'01"E	L68	130.09	N43°01'25"E	L88	25.68	S86°37'15"E
L49	120.35	N60°43'18"W	L69	155.78	N41°13'12"E	L89	79.86	N79°27'38"E
L50	74.00	N79°06'22"W	L70	168.57	N42°40'25"E	L90	110.06	N36°25'31"E
L51	212.84	N73°37'47"W	L71	119.29	N44°27'13"E	L91	130.23	N29°34'55"E
L52	143.32	N40°31'02"W	L72	151.51	N46°42'46"E	L92	148.47	N35°27'52"E
L53	131.88	S85°35'45"W	L73	163.18	N46°09'09"E	L93	49.62	N36°58'11"E
L54	134.14	S57°52'44"W	L74	186.80	N50°49'27"E	L94	55.38	S11°32'04"W
L55	173.45	S47°43'45"W	L75	131.32	N53°16'42"E	L95	19.78	S11°32'04"W
L56	108.79	S85°31'27"W	L76	606.35	N60°12'17"E	L96	429.44	S40°33'43"W
L57	109.31	N54°39'30"W	L77	188.43	N73°22'25"E	L97	224.02	S43°40'03"W
L58	101.87	N14°46'33"W	L78	37.86	S68°45'33"E	L98	418.16	S45°05'20"W
L59	271.70	N18°56'18"W	L79	61.67	S43°57'10"E	L99	479.70	S46°06'20"W
L60	256.02	N19°22'43"W	L80	270.02	S27°09'03"E	L100	631.52	S48°33'52"W
L61	62.29	N03°40'21"E	L81	267.52	S42°51'44"E	L101	50.13	S47°50'41"W
L62	83.57	N13°19'29"E	L82	185.72	S60°51'50"E	L102	241.82	N81°55'04"W
L63	49.18	N01°02'55"W	L83	378.93	S76°49'41"E	L103	197.71	S71°46'18"W
L64	191.20	N38°41'13"W	L84	267.47	S82°32'36"E	L104	209.27	S65°07'08"W
L65	452.77	N54°59'27"E	L85	223.52	N82°23'19"E	L105	228.65	S72°45'18"W
L66	180.69	N40°29'56"E	L86	48.38	S80°41'13"E	L106	119.61	S83°26'27"W
L67	184.20	N46°14'41"E	L87	32.48	S44°06'56"E			

BOUNDARY SURVEY
 OF
RACCOON ISLAND
 &
HOLLY BLUFF ISLAND
 TAX PARCELS
 00123-((0A))-00-002
 00118-((0A))-00-010
 00118-((0A))-00-011
 NORTHAMPTON COUNTY, VIRGINIA
 AUGUST 27, 2002

MSA, P.C.
 Landscape Architecture • Planning • Surveying
 Engineering • Environmental Sciences
 5033 ROUSE DRIVE, VIRGINIA BEACH, VA 23462-3708
 PHONE (757) 490-9264 • FAX (757) 490-0634