



Hampshire Parcel Viewer

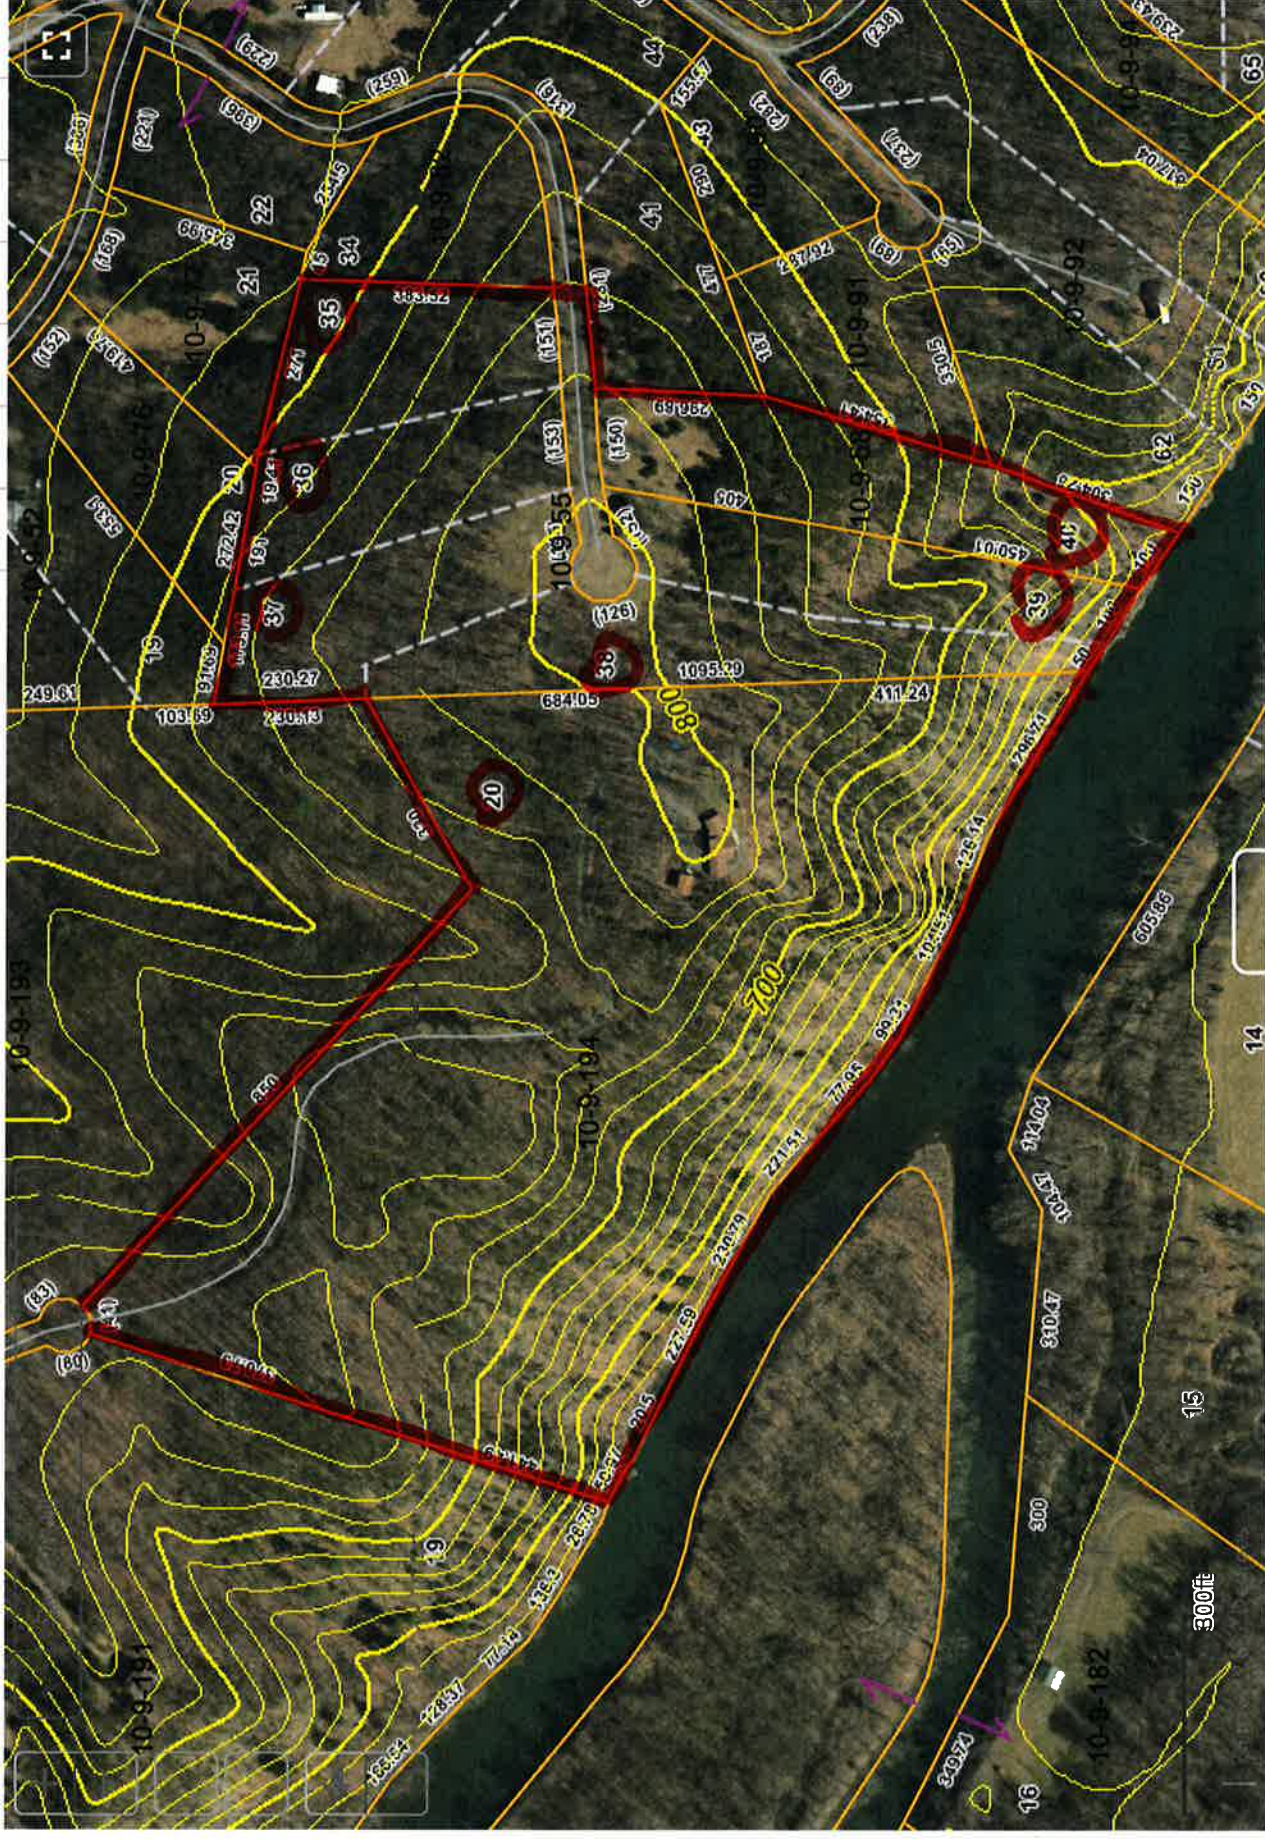

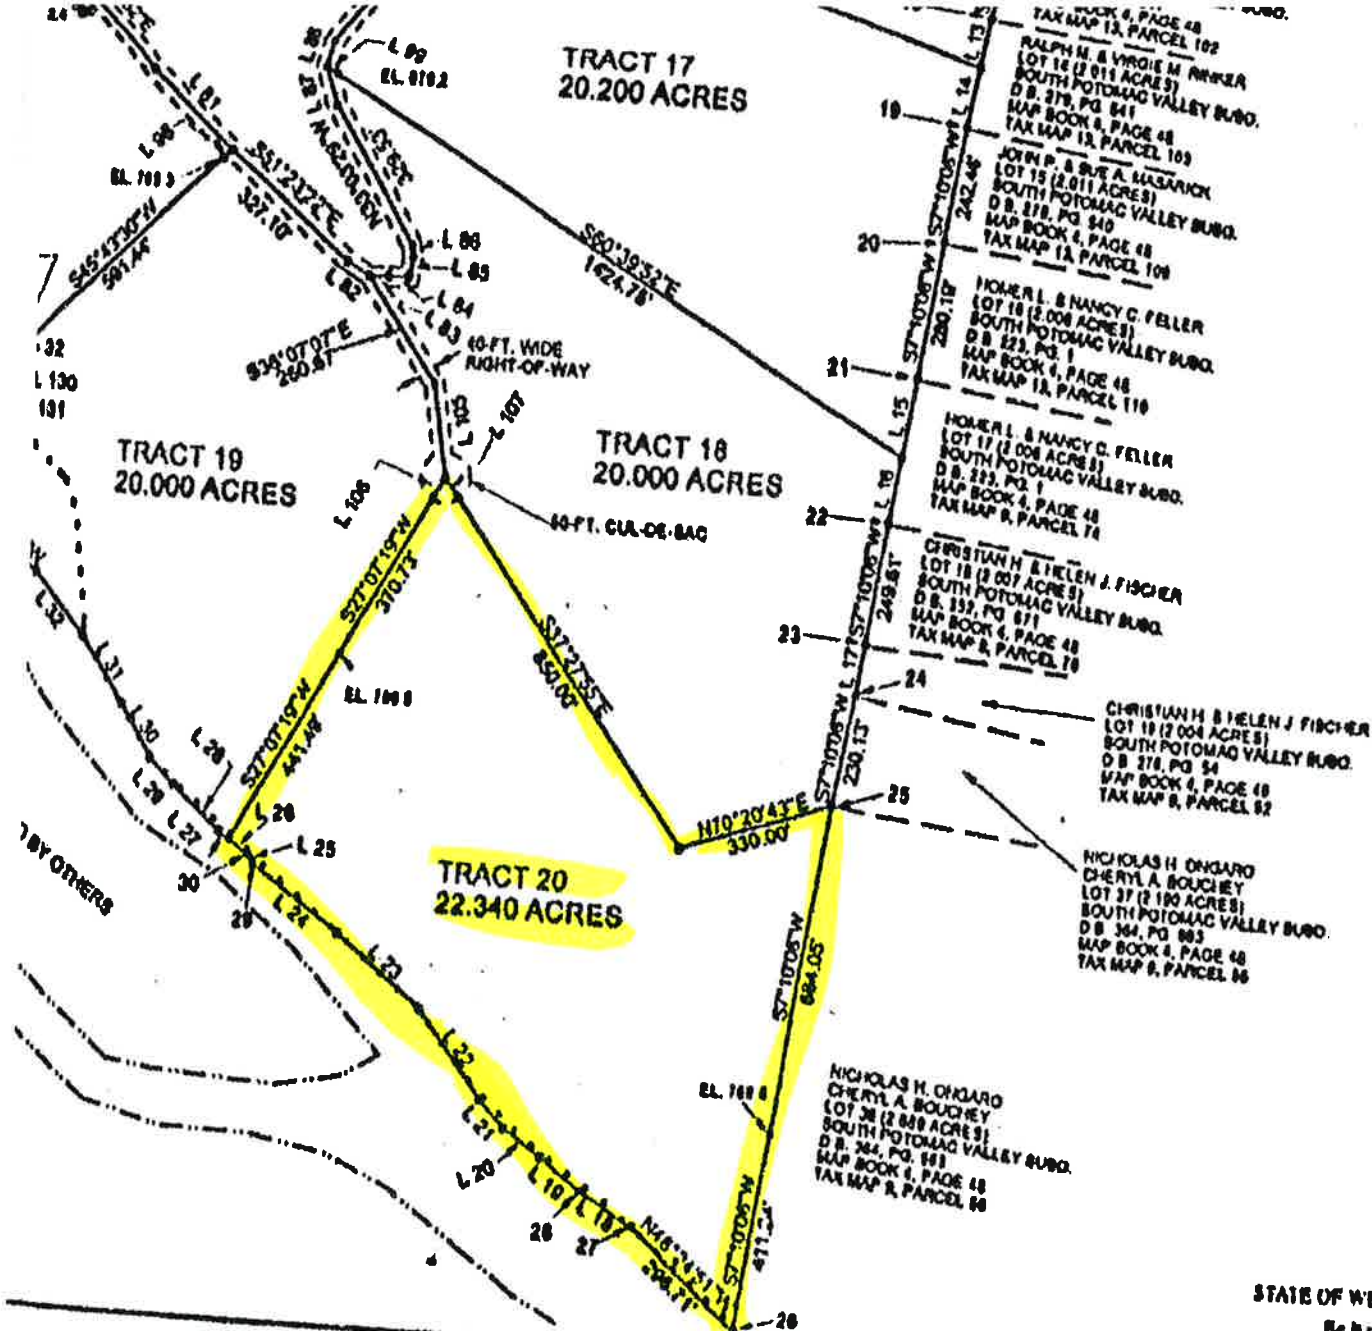

STATE OF WEST VIRGINIA, C
Be it remembered that on
this Plat
and with the certificate thereof an

Care & Hermal, Inc., Brown, WV No. 0000000000

FRED GLAIZE
 185 / 141 145.805 AC.


NOTES


1. REFERENCE REBARS ARE OFFSET 25.00' FROM CENTERLINE OF THE 50' RIGHT-OF-WAY ON LINE EXCEPT AT THE 50' CUL-DE-SAC WHICH SAID REFERENCE REBARS ARE OFFSET 50.00' ON LINE UNLESS OTHERWISE NOTED.
2. CEMETERY AREA & RIGHT-OF-WAY TO SAME INCLUDED IN LOT 3.

PT. NO. NORTHING EASTING

COORDINATES OF SURVEY MONUMENTATION & SELECTED PROPERTY CORNERS

PT. NO.	NORTHING	EASTING
1	10,000.0000	10,000.0000
2	12,625.1935	9,878.1506
3	13,618.9883	9,826.6477
4	10,889.8668	10,849.2120
5	10,998.3465	9,640.0751
6	10,643.3193	10,165.7109
7	15,037.9972	9,457.3179
8	12,539.7958	9,957.2158
9	11,626.8286	10,591.7249
10	11,297.3861	10,916.0705
11	9,537.1701	11,133.3083
12	11,302.7599	10,951.0151
13	10,732.9216	10,391.2591
14	11,262.4153	9,966.4313
15	12,601.3772	9,904.2829
16	12,295.9927	9,893.4306
17	10,708.7934	10,384.7148

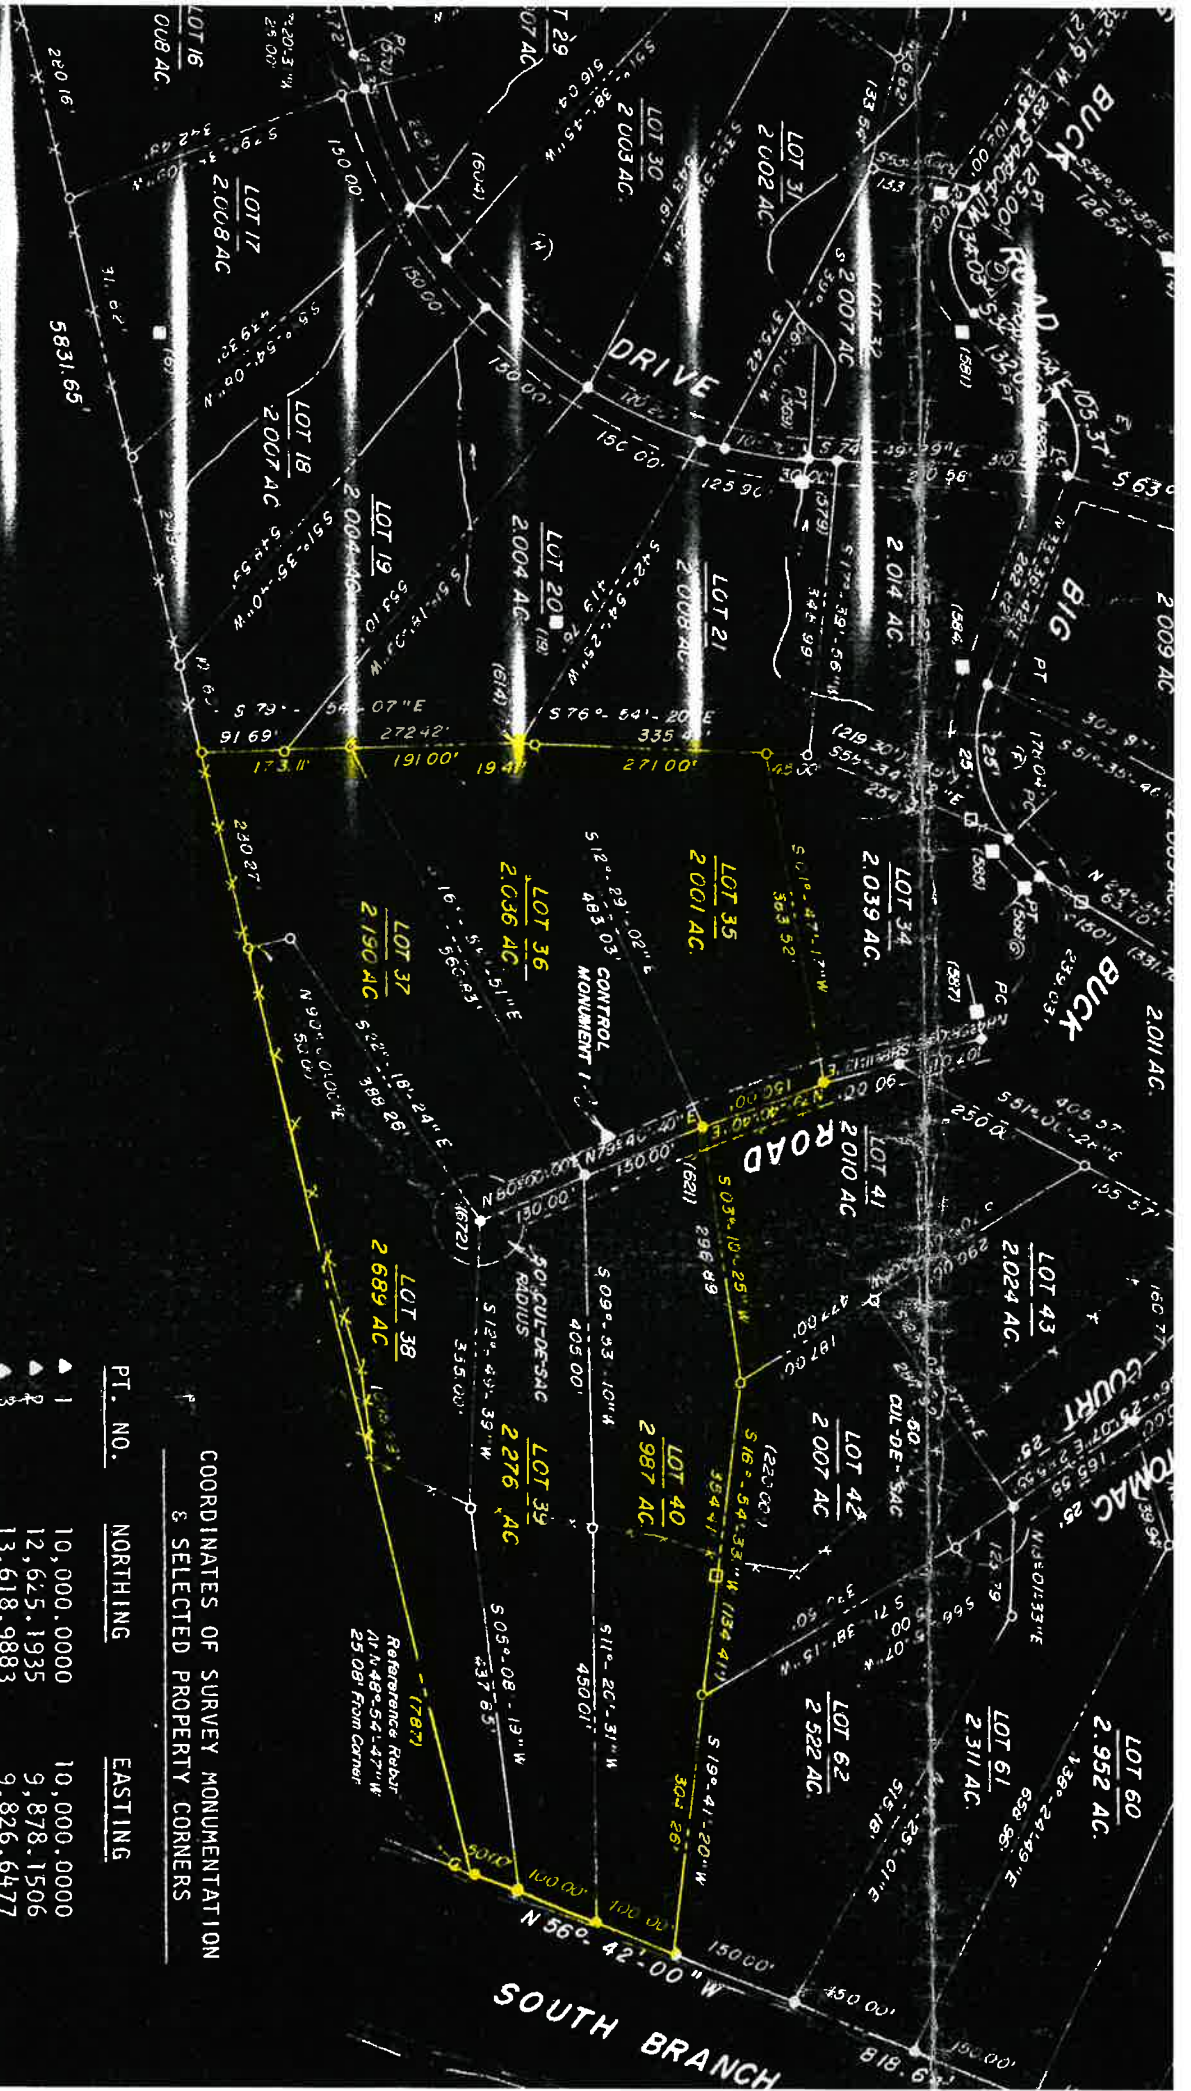

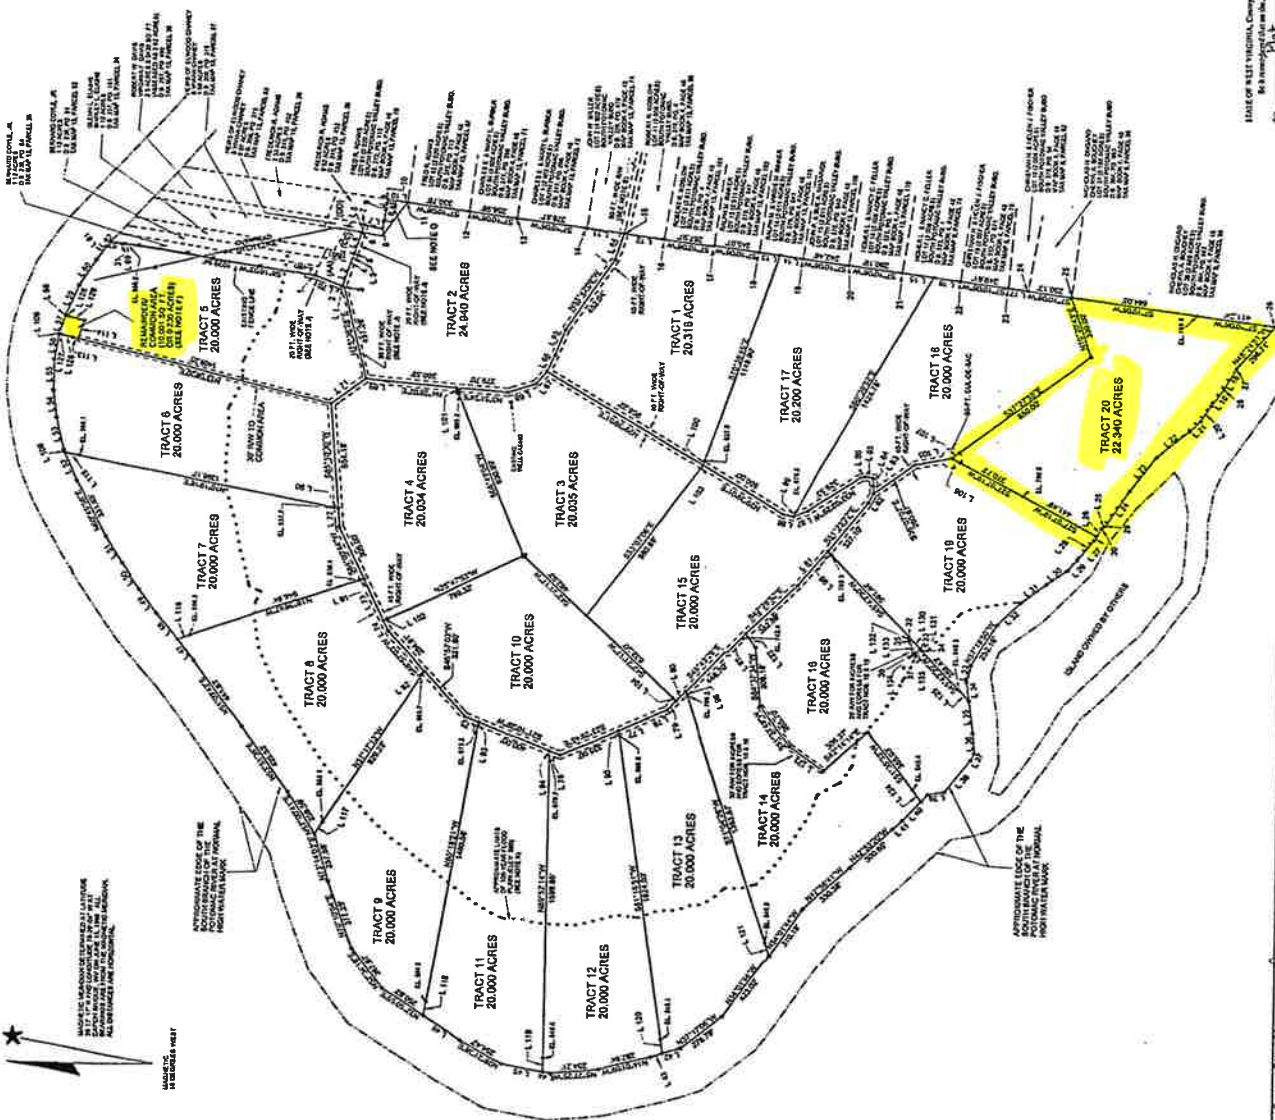[illegible]

LEGEND:

- 3/8 INCH CAPPED (DAVEY) REBAR, SET OR AS INDICATED BELOW
- CALCULATED POINT
- CONCRETE MOMENTUM (3/8 INCH CAPPED (DAVEY) REBAR SET IN CONCRETE)

[illegible]ADJOINING
PROPERTY OWNERS

A) BERNARD COYLE, JR
0.3977 ACRE (PARCEL A)
D B 392, P.O. 308
TAX MAP 9, PART OF PARCEL 3

B) GLENN L ELKINS
SISTERLEY L ELKINS
0 1621 ACRE (PARCEL B)
D B 392, PG. 313
TAX MAP 8, PART OF PARCEL 3

C) ROBERT W. DAVIS
YVONNE F. DAVIS
0.2476 ACRE (PARCEL C)
D B 392, PO. 370
TAX MAP B, PART OF PARCEL 3

D) HEIRTS OF ELWOOD CHANEY
 & VIVIAN CHANEY
 0 0711 ACRE (PARCEL D)
 0 B 292, PG 327
 TAX MAPS, BENT OF COLUMBIA

✓

EXEMPT FROM THE HAMPSHIRE
COUNTY SUBDIVISION ORDINANCE

DATE: 5/18/89

WINDSHIRE COUNTY PLANNER
(SECTION 3.2, PARAGRAPH B)

10

VEGETABLE MAP
NO. 12. 1900.

DE:123

OMAC I ANIDING S I 180

(017-00)	R & S CREDIT
----------	--------------

5/15/1979
RICKIE C. DAVY
ENGINEERS A
RUGER

P.O. BOX 97 CAPO 858-3165 Martins	P.O. BOX 97 CAPO 858-3165 Martins
--------------------------------------	--------------------------------------

POTOMAC LANDING SUBD.	
PILOT NO. 0799-003	R & S SERVICES, INC. ENGINEERS AND SURVEYORS RICHIE C. DAVY, L.L.S. NO. 325 P.O. BOX 87 CANTON BRIDGE, WV 26711
DATE: 05/18/1999	
SHEET: 1 OF 107	
BUILT: 1 OF 1	



SEAL OF RICHIE C. DAVY
LICENSE NO. 325
STATE OF WEST VIRGINIA



Richie C. Davy

OFFICE: 100 W. MAIN ST., SUITE 100
 POTOMAC, MD 20854
 TEL: (301) 948-1100
 FAX: (301) 948-1101

STATE OF WEST VIRGINIA, County of Randolph, to-wit:
Be it remembered that on the 19th day of May 1999 at 5:52 P. M.
Plot was presented to the Clerk's Office of the County Commission of said County
and with the certificate thereof executed, submitted to record.
Attest: Abraham J. Hunt Clerk

Mailed: Melbourne Properties Inc
P.O. Box 567
Capen Bridge, WV 26039