


39.91'
N/F
CENT RESOURCES, INC.
LOT 146
EF. DWG. LM 3F2

CAT-492, DB. 397, PG. 361

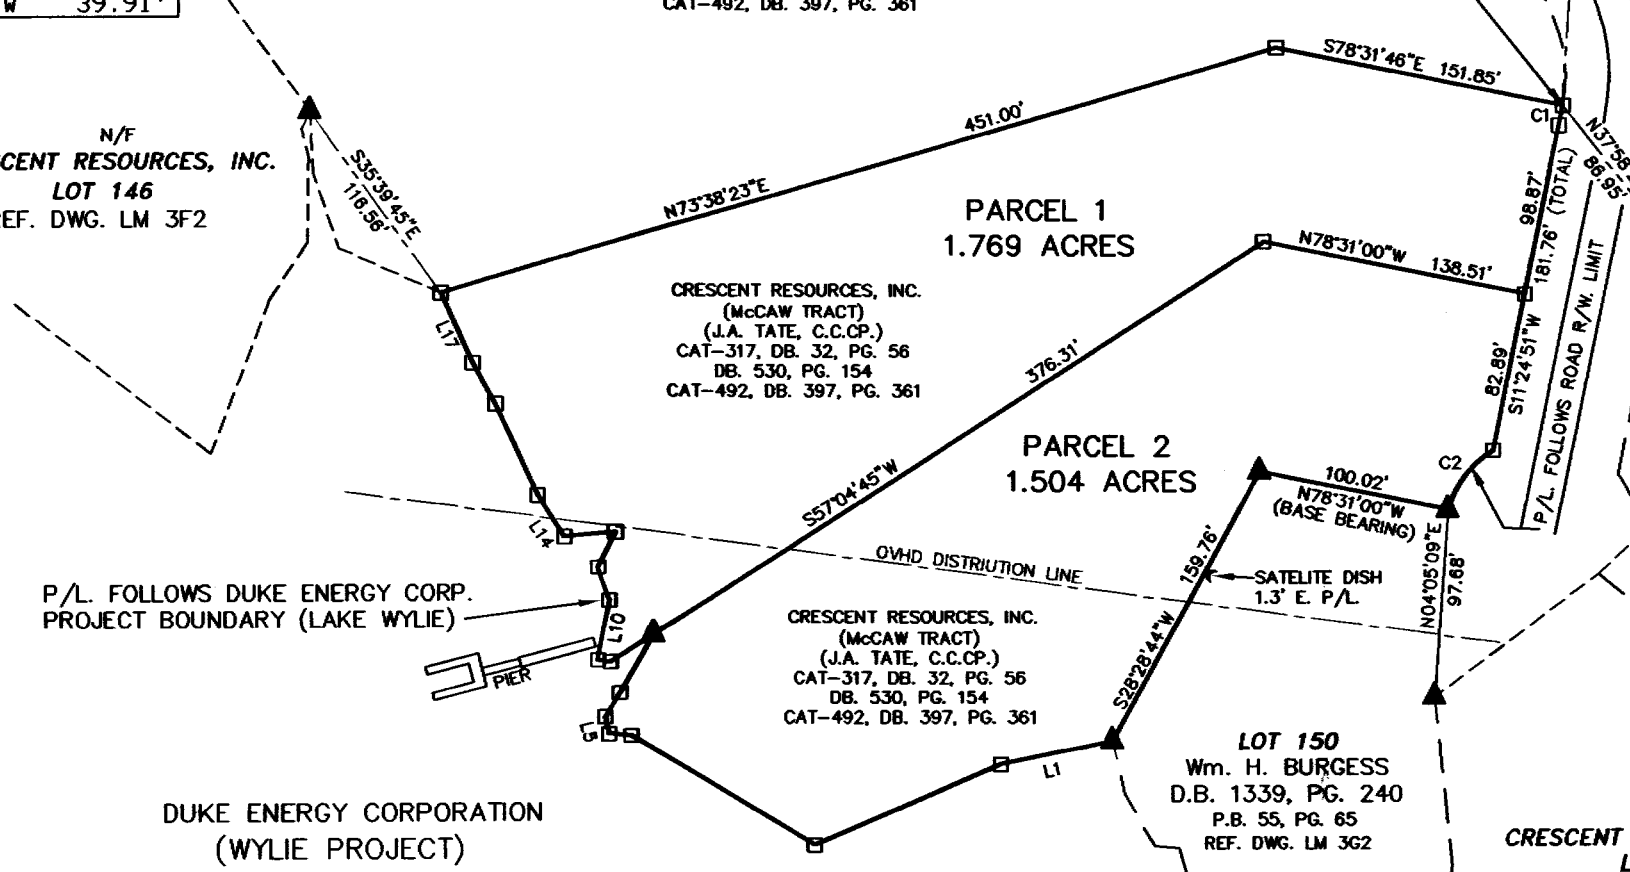

P/L FOLLOWS DUKE ENERGY CORP.
PROJECT BOUNDARY (LAKE WYLIE)

DUKE ENERGY CORPORATION
(WYLIE PROJECT)

CRESCENT RESOURCES, INC.
(McCAW TRACT)
(J.A. TATE, C.C.CP.)
CAT-317, DB. 32, PG. 56
DB. 530, PG. 154
CAT-492, DB. 397, PG. 361

CRESCENT RESOURCES, INC.
(McCAW TRACT)
(J.A. TATE, C.C.CP.)
CAT-317, DB. 32, PG. 56
DB. 530, PG. 154
CAT-492, DB. 397, PG. 361

LOT 150
Wm. H. BURGESS
D.B. 1339, PG. 240
P.B. 55, PG. 65
REF. DWG. LM 3G2

CRESCENT