


LA SALLE COUNTY, TEXAS

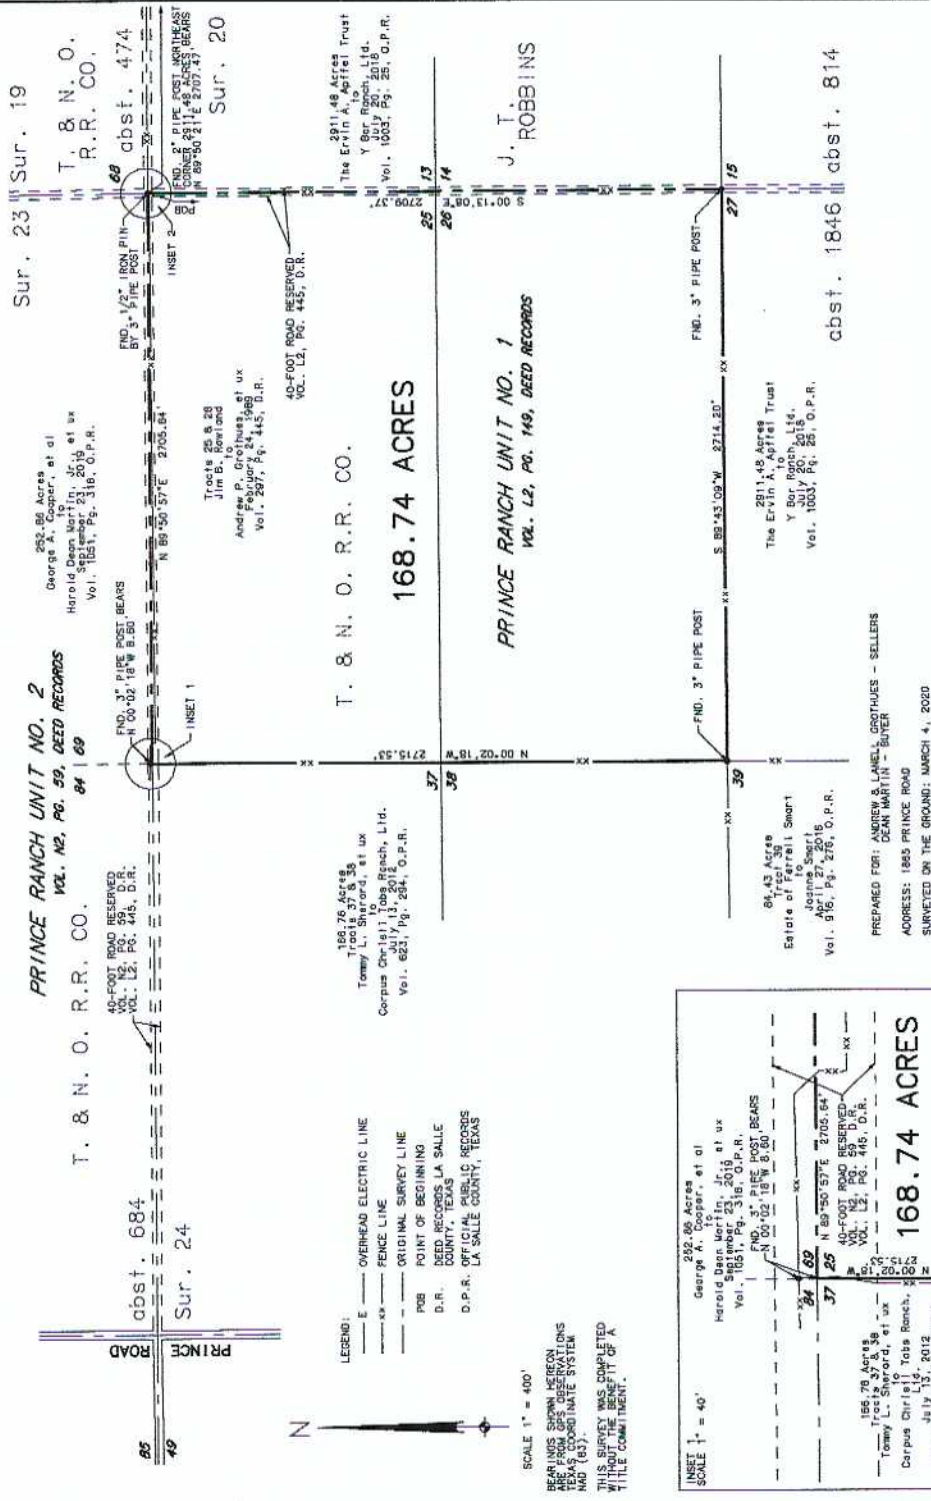

A Plat of a 168.74 Acre Tract of land being all of Tracts 25 and 26 of Prince Ranch Unit No. 1 according to the plat thereof recorded in Volume L2, Page 149 of the Deed Records of La Salle County, Texas.

I HEREBY CERTIFY THAT THE FOREGOING PLAT AND RECORDS THEREON INCLUDING THE SURVEY PERFORMED ON THE GROUND UNDER MY SUPERVISION, AND THAT THE PLAT AND RECORDS WERE PREPARED BY ME OR BY MY KNOWLEDGE AND BELIEF, HAVING SURVEYED THE SAME, AND ACCEPTS RESPONSIBILITY FOR THIS PLAT AND RECORDS. THE ORIGINAL CLIENTS FOR WHICH IT WAS PREPARED.

THIS THE 19TH DAY OF MARCH 2020.



Keith Howard
KEITH HOWARD, R.P.L.S. NO. 5849
TERRANCE SURVEYING, INC.
10125700
400 STATE HWY 173 SOUTH
BROWNSVILLE, TEXAS 77801
830-426-4776

