


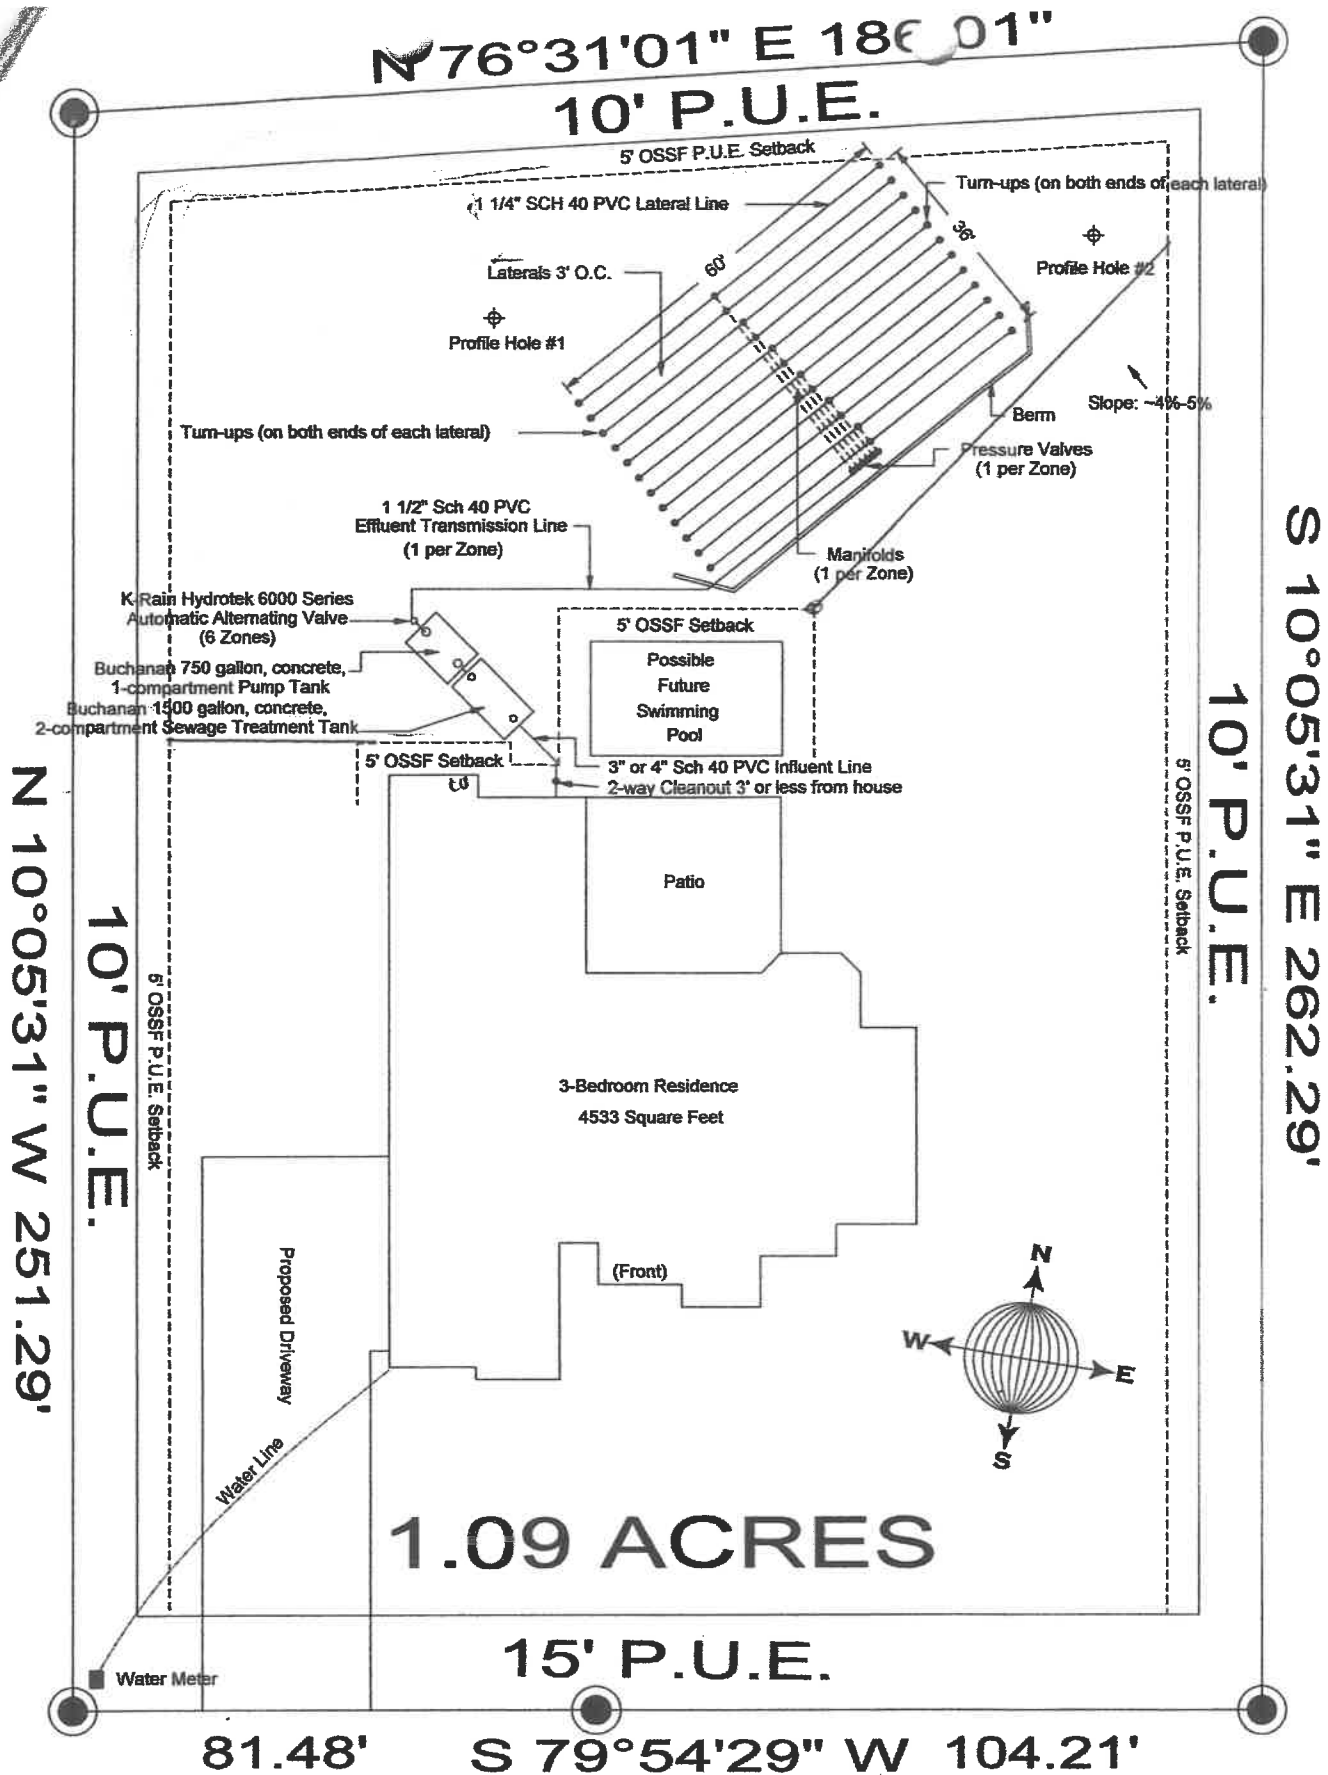

Hank Peters Professional Sanitarian
P.O. Box 822
Jarrell, TX 76537
512/746-2420

FIGURE 1

July 29, 2009
Scale: 1" = 30'

OSSF Permit #2009-166
405 Sunset Ridge
Woodland Park West-5
Block H, Lot 10
Georgetown, TX 78623