

GREEN VALLEY



UNIT 15

CONTAINING 320.315 Ac. ±

A DEVELOPMENT OF GREEN VALLEY ACRES INC.
BEING PORTIONS OF THE C.A. STEPHENS SURVEY 931, J.W. BRADFIELD
SURVEY 24, BLOCK 6B, SALLIE DANIELS SURVEY 933
JEFF DAVIS COUNTY, TEXAS

SHEET 1 OF 2 SHEETS

GREEN VALLEY UNIT 15 SHEET 2 OF 2 SHEETS

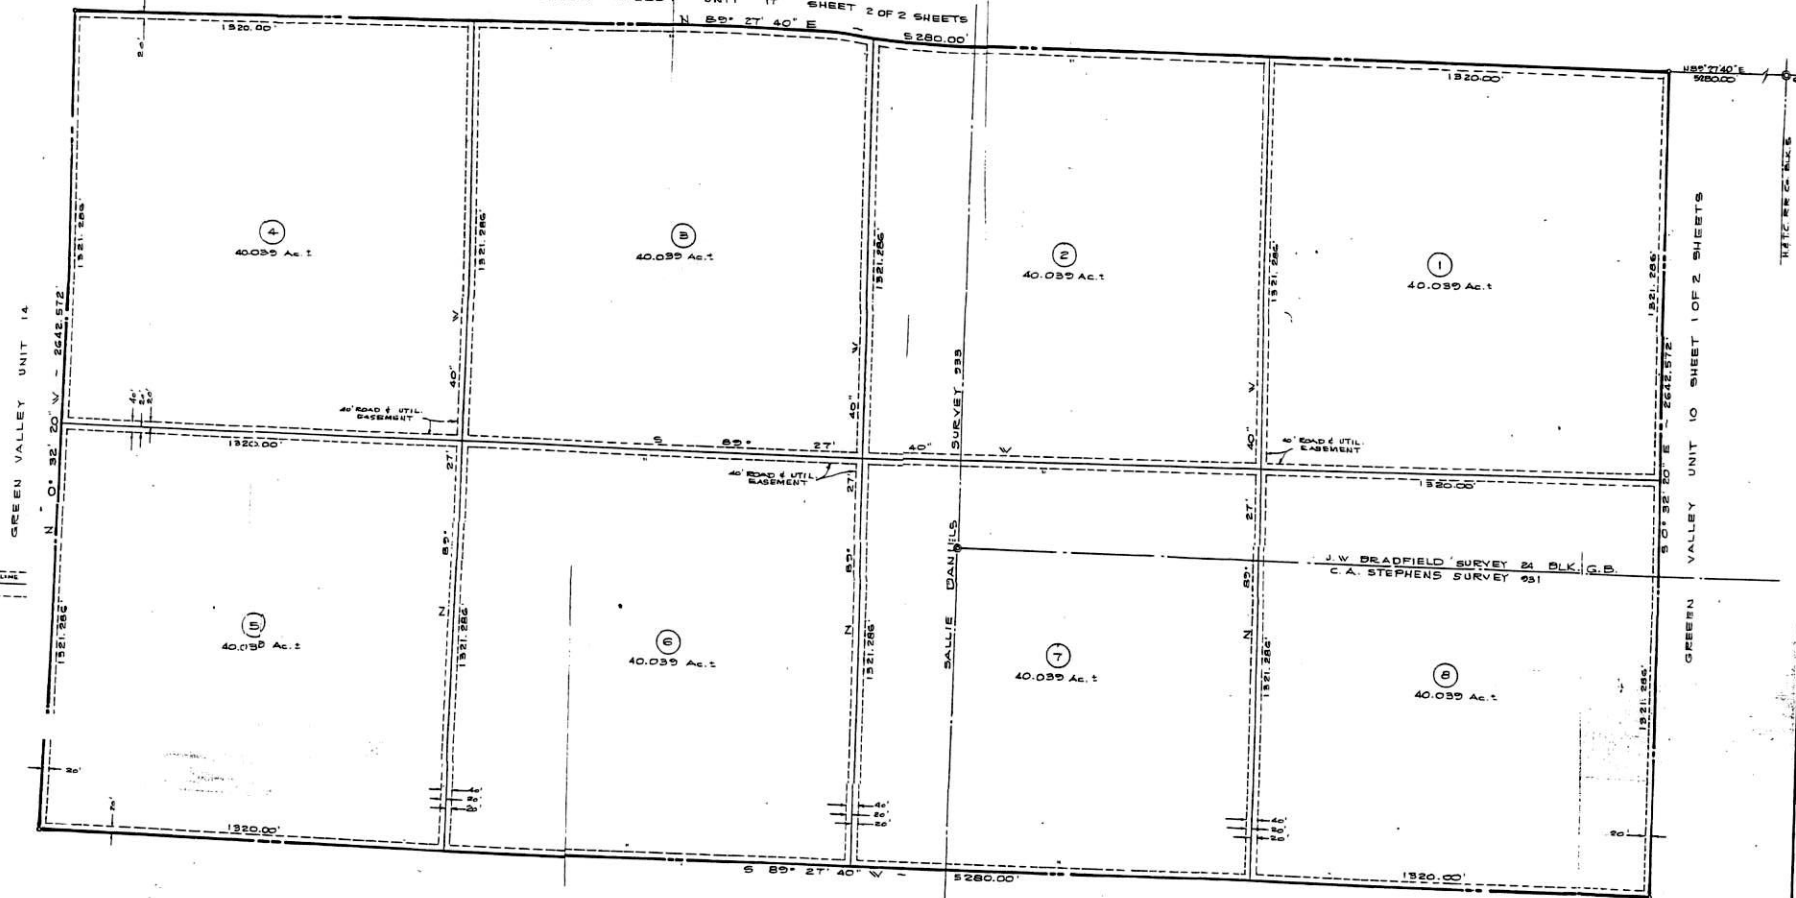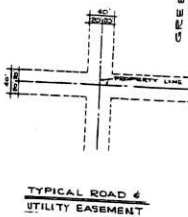

GREEN VALLEY UNIT 15 SHEET 2 OF 2 SHEETS

WITNESSED BY ME
Jeff Davis County

Green Valley Acres, Inc., authorized to do business in the
State of Texas acting through its President Sydney Gross, owners
of portions of C.A. Stephens Survey 931, J.W. Bradfield Survey
24, Block 6B, Sallie Daniels Survey 933, Jeff Davis County, Texas
as herein shown on this map do hereby designate to the use of the
public the road and utility easements as herein laid down and de-
scribed.

Witness our signatures this 15 day of MARCH 1970

Attest: *[Signature]* Secy. of Corporation
Sydney Gross
[Signature] President
Sydney Gross

CREMANS, INC.
ENGINEERS - PLANNERS
EL PASO, TEXAS

Approved and ordered filed by Commissioner's Court of Jeff Davis County,
Texas, this day of 1970.

[Signature]
Mrs. Sandra Adams
County Judge

Filed and recorded in the Office of the County Clerk of Jeff Davis
County, Texas, this 16 day of March 1970, in Volume 127
of the Records page 130

[Signature] County Clerk
[Signature] By Deputy

Prepared by and under the supervision of Wayne E. Lars
Registered Professional Engineer No. 37684

Wayne E. Lars, P.E.