



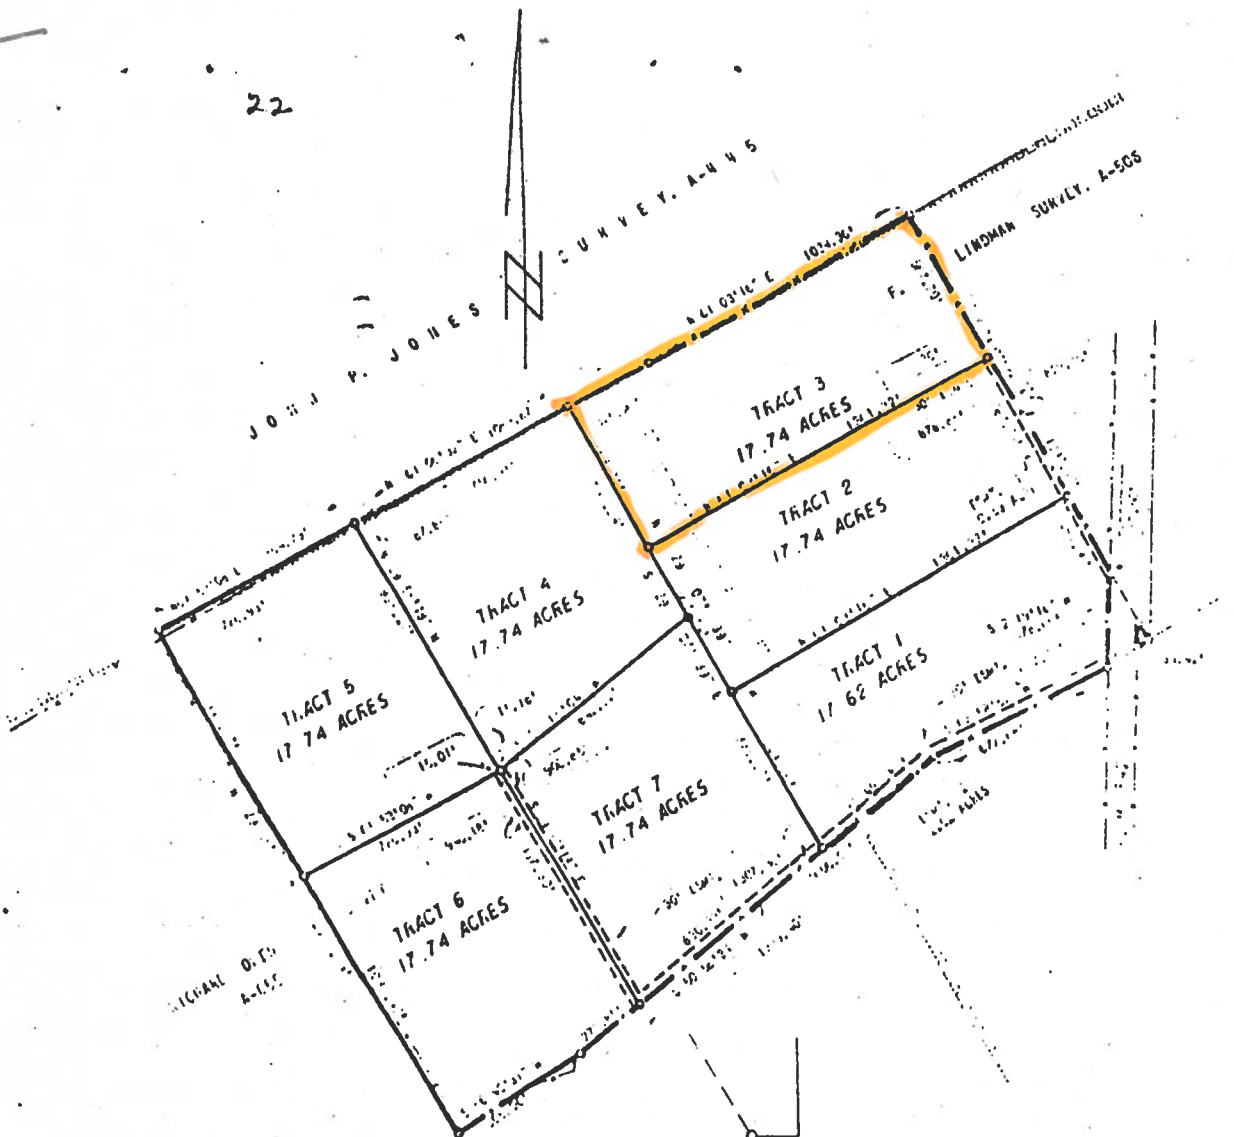

--- DENOTES EXISTING DIMENSIONS

BEING THAT THE LAND DESCRIBED IN DEED FROM A. E. HARDIN, SR. TO JERRY JONES, 10-15-1894, VOLUME 7, PAGE 399, DEED RECORDS OF LEON COUNTY.

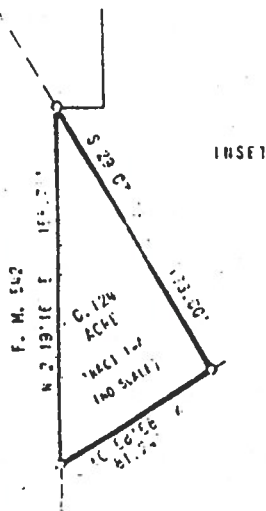

CERTIFICATION:
I, R. G. JOHNSON, REGISTERED PUBLIC SURVEYOR, DO HEREBY CERTIFY THAT THE ABOVE PLAT IS TRUE AND CORRECT AND THAT ALL WORK CONNECTED THEREWITH WAS PERFORMED UNDER MY SUPERVISION.



R. G. Johnson 12-31-80
R. G. JOHNSON
REGISTERED PUBLIC SURVEYOR
STATE OF TEXAS NO. 1414

JERRY JONES ESTATE 124.00 ACRES RICHARD OLENS SURVEY, A-455 F. LINDMAN SURVEY, A-505 LEON COUNTY, TEXAS			
REVISIONS	FILED: <i>2-1-81</i>	DRAWN: <i>2-1-81</i>	PROJECT: 2562
BY: <i>RL</i>	PLOT: <i>2-1-81</i>	TYPE: <i>Rm/NS</i>	SCALE: 1"=400'
	CALC: <i>2-1-81</i>	CHECKED: <i>2-1-81</i>	DATE: 3-22-1979
R. GORDON JOHNSON & COMPANY ENGINEERING-LAND PLANNING-SURVEYING-PROJECT MANAGEMENT PALESTINE, TEXAS			

EXHIBIT D

Filed for record on the 6th day of Jan. A.D., 1981 at 1:30 O'clock
P. M., and duly recorded this the 9th day of Jan A.D., 1981 at 2:00
O'clock P. M.
BY: Marion D. Bath Deputy
ROY CARRIGAN, COUNTY CLERK
LEON COUNTY, TEXAS