


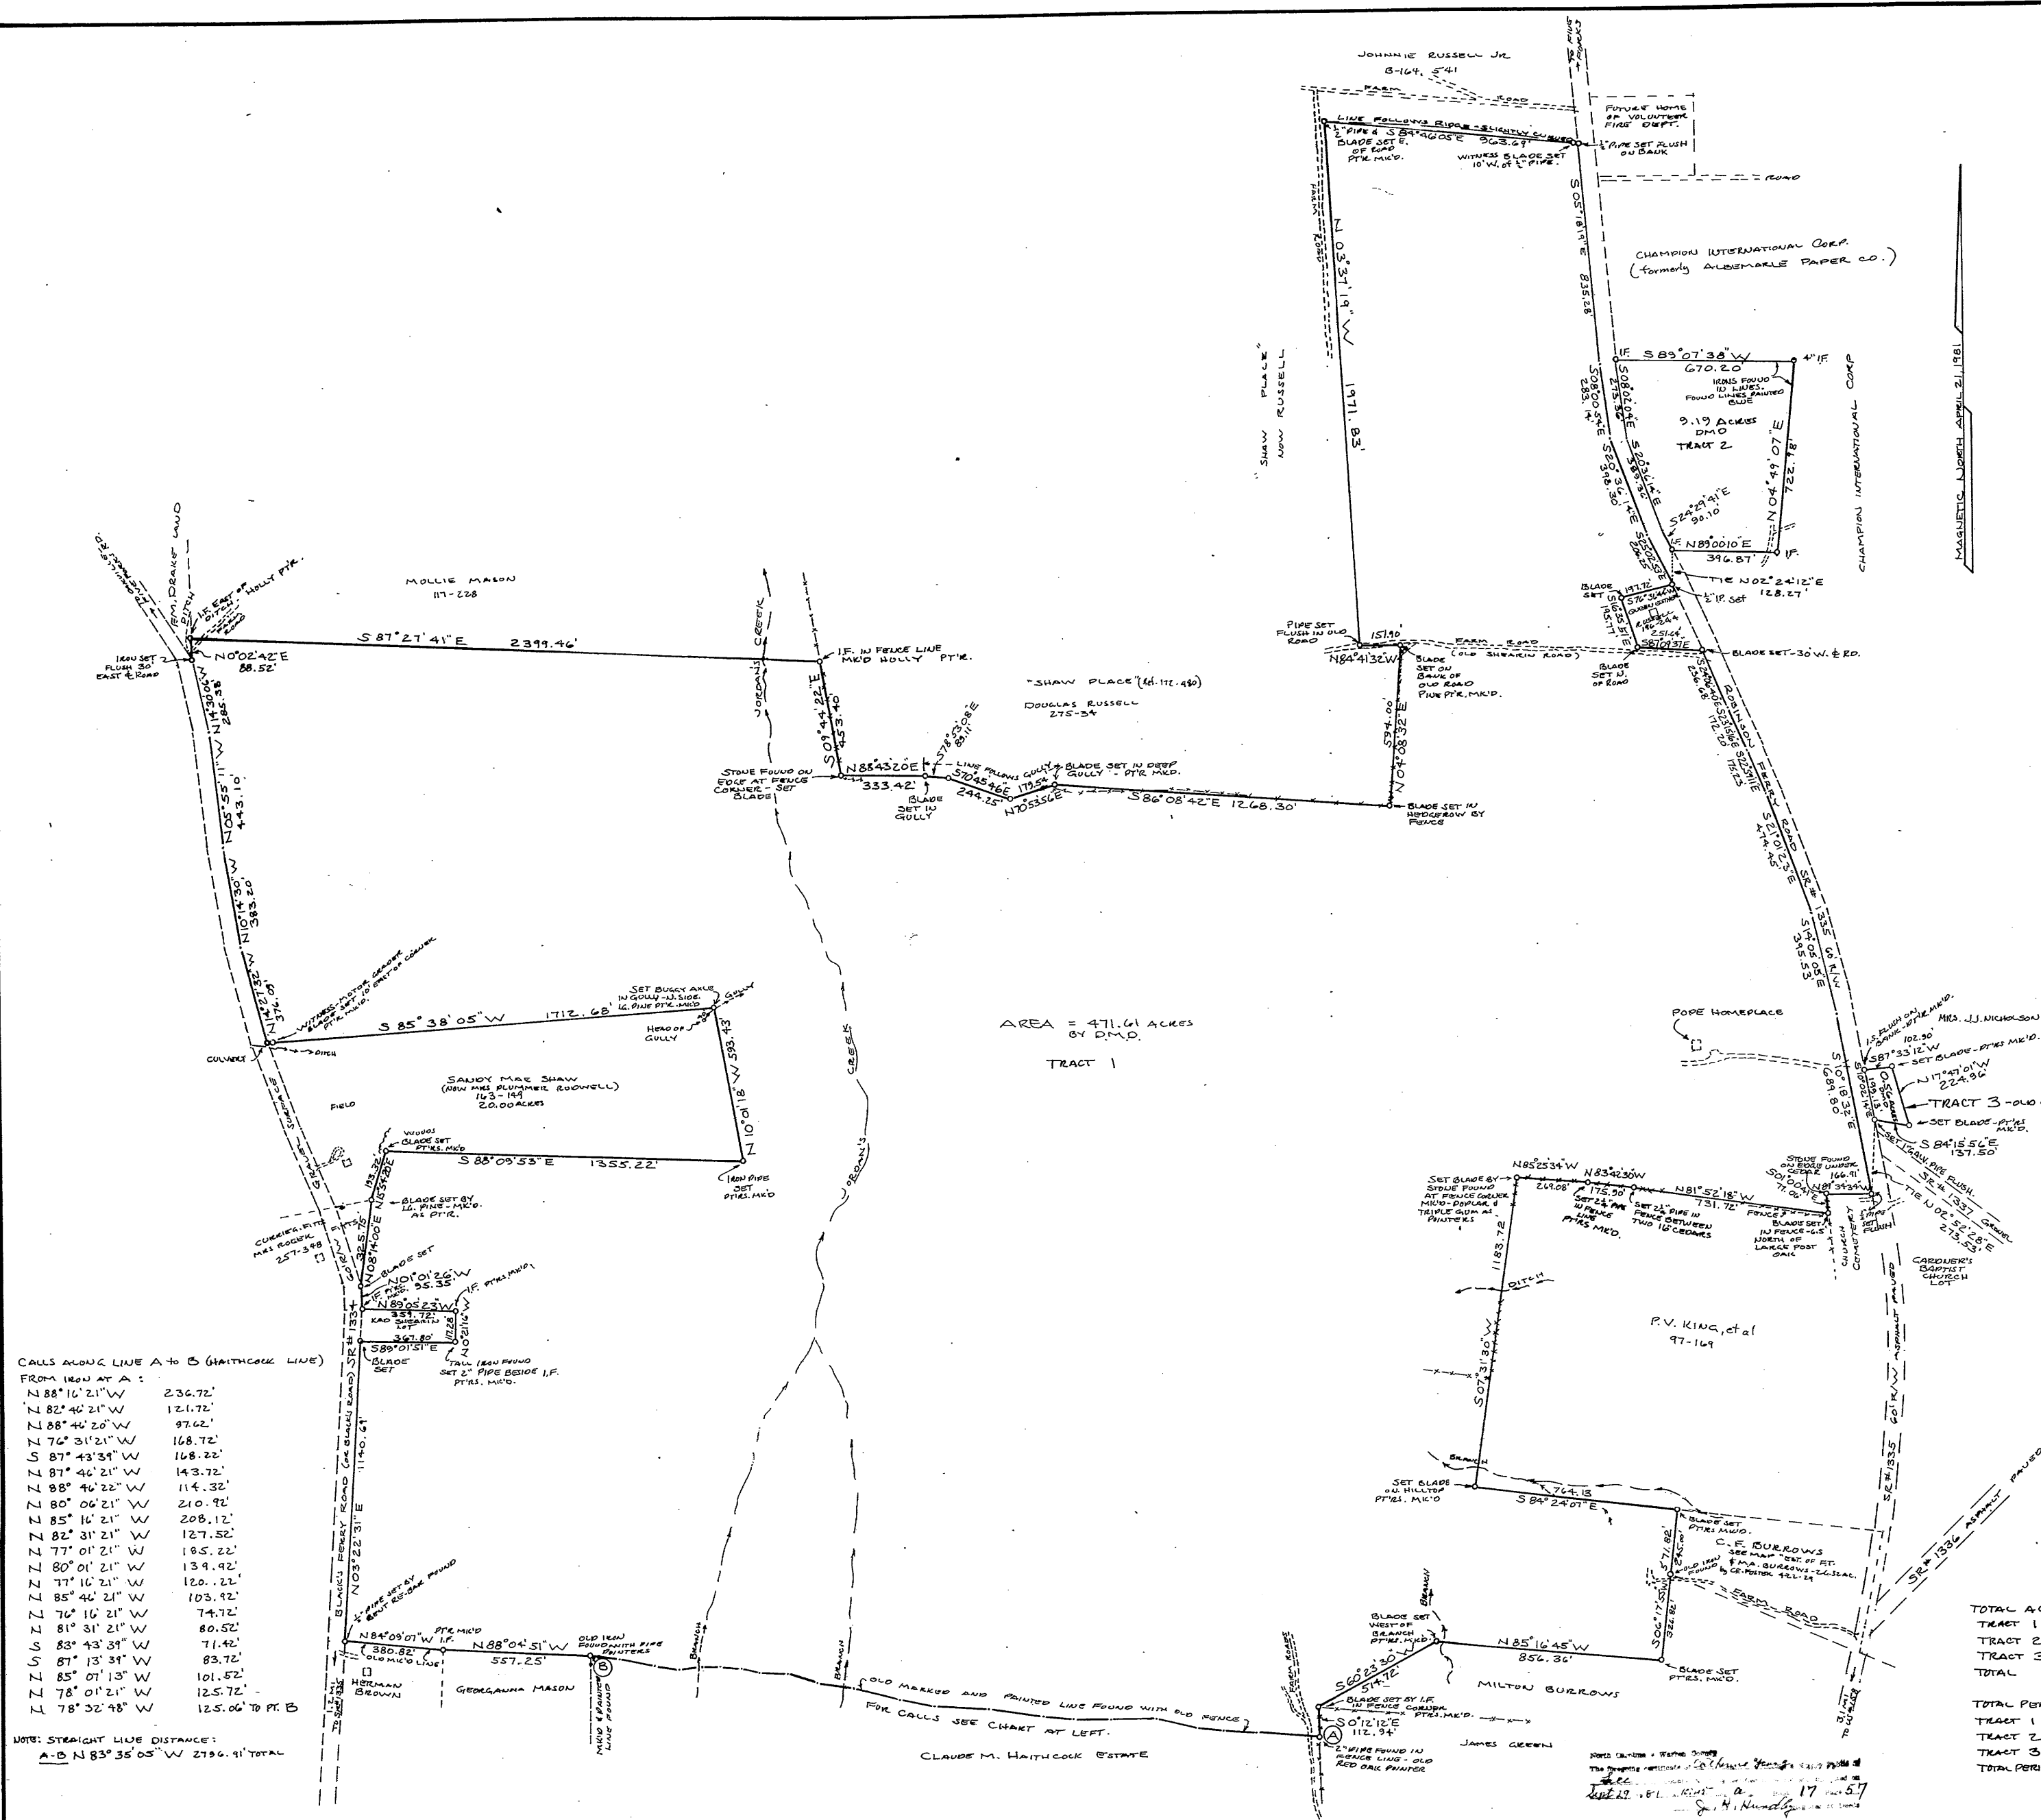


▲ NOTE: ALL FARM ROADS ARE PRIVATE ROADS.

STATE OF NORTH CAROLINA - WARREN COUNTY

I, JOHN P. YOUNG SR. CERTIFY THAT THIS MAP WAS DRAWN
FROM AN ACTUAL SURVEY BY ME, DEDICATED DESCRIPTION
OF RECORD IN PAGE 485, PARAGRAPH 15, OF 1985,
PAGE 554; THAT THE RATIO OF PRECISION AS CALCULATED BY
LATITUDES AND DEPARTURES IS 1/8720; THAT THIS MAP WAS
PREPARED IN ACCORDANCE WITH GLS 47-30 AS AMENDED.

WITNESS MY HAND AND SEAL THIS 11 DAY OF JUNE, 1981.

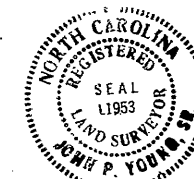

W. E. Young
SURVEYOR No. 1-1953

1. CATHERINE YOUNG, DO HEREBY CERTIFY THAT JOHN P. YOUNG, SR., SURVIVOR, APPEARED BEFORE ME, AND ACKNOWLEDGED THE DUE EXECUTION OF THIS PLAT.
DATE: JUNE 11, 1981.




Catherine Young
 NOTARY PUBLIC
 MY COMMISSION EXPIRES APRIL 12, 1982.

LEGEND :

I.S. = IRON SET
I.F. = IRON POUND
R/W = RIGHT OF WAY
x-x-x = FENCE

NOTE: ALL LINES WERE CUT, TREES MARKED AND PAINTED WITH ORANGE PAINT, AND THE SURVEY

NOTE: ALL LINES WERE CUT, TREES MARKED AND PAINTED WITH ORANGE BOUNDARY PAINT THIS SURVEY.

PROPERTY OF
LUCY C. POPE

RT. 2, BOX 268, MACON, N.C. 27551
IN SIX POUND TOWNSHIP, WARREN COUNTY
NORTH CAROLINA
SURVEY COMPLETED MAY 28, 1981

SCALE: 1" = 300'



A horizontal line with vertical tick marks at 0, 300, 600, and 900. The numbers are placed below the line.

PREPARED BY
JOHN YOUNG & ASSOCIATES
RT. 12, Box 31, SANFORD, NORTH CAROLINA 27330
PHONE: (919) 776-8931

TOTAL ACRES SURVEYED:

TRACT 1	=	471.61 ACRES
TRACT 2	=	9.19 ACRES
TRACT 3	=	0.56 ACRES
TOTAL		<u>481.36 ACRES</u>

TOTAL PERIMETER

TRACT 1	=	30,170 ft.
TRACT 2	=	2,542 ft.
TRACT 3	=	<u>664 ft.</u>
TOTAL PERIMETER		33,376 ft.

⚠ REV. 9-21-81 - CORRECTED TRANSPOSITION, TRACT 1 ACRES; ADDED NOTE RE. PRIVATE ROADS.