


FRIO COUNTY, TEXAS

Survey 1
Hooper & Wade
Abstract 393

374.826 Acres
Tract I
Vol. 9, Pg. 902 O.P.R.

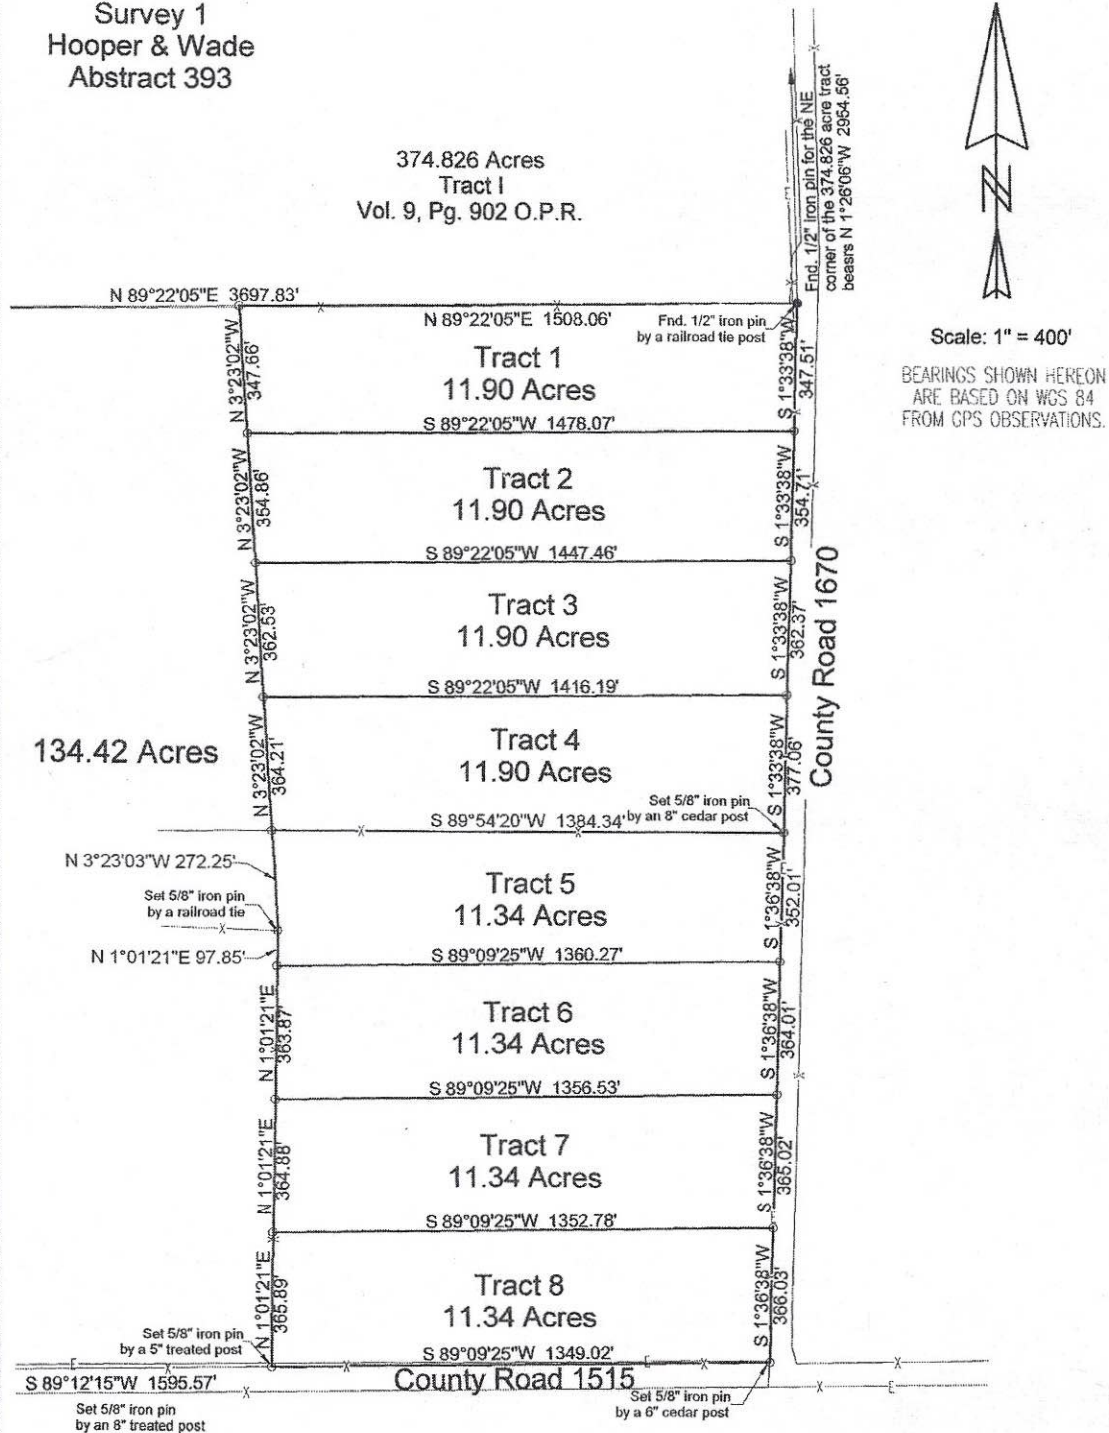

Scale: 1" = 400'

BEARINGS SHOWN HEREON
ARE BASED ON WGS 84
FROM GPS OBSERVATIONS.

Preliminary Survey

Preliminary, this document shall not
be recorded for any purpose.

LEGEND:

--- FENCE LINE
--- OVERHEAD ELECTRIC LINE

D.R. DEED RECORDS, FRIO COUNTY, TEXAS
O.P.R. OFFICIAL PUBLIC RECORDS, FRIO COUNTY, TEXAS
• Found Iron Pin as Labeled
○ Set 5/8" Iron Pin or as Labeled

Timothy G. Hay, R.P.L.S. NO. 5521
Hay & Associates Surveying Co.
271 CR 448, Hondo, Texas 78861
(830) 426-8553
Job: 1506-92A
Release Date: 3-7-2018