



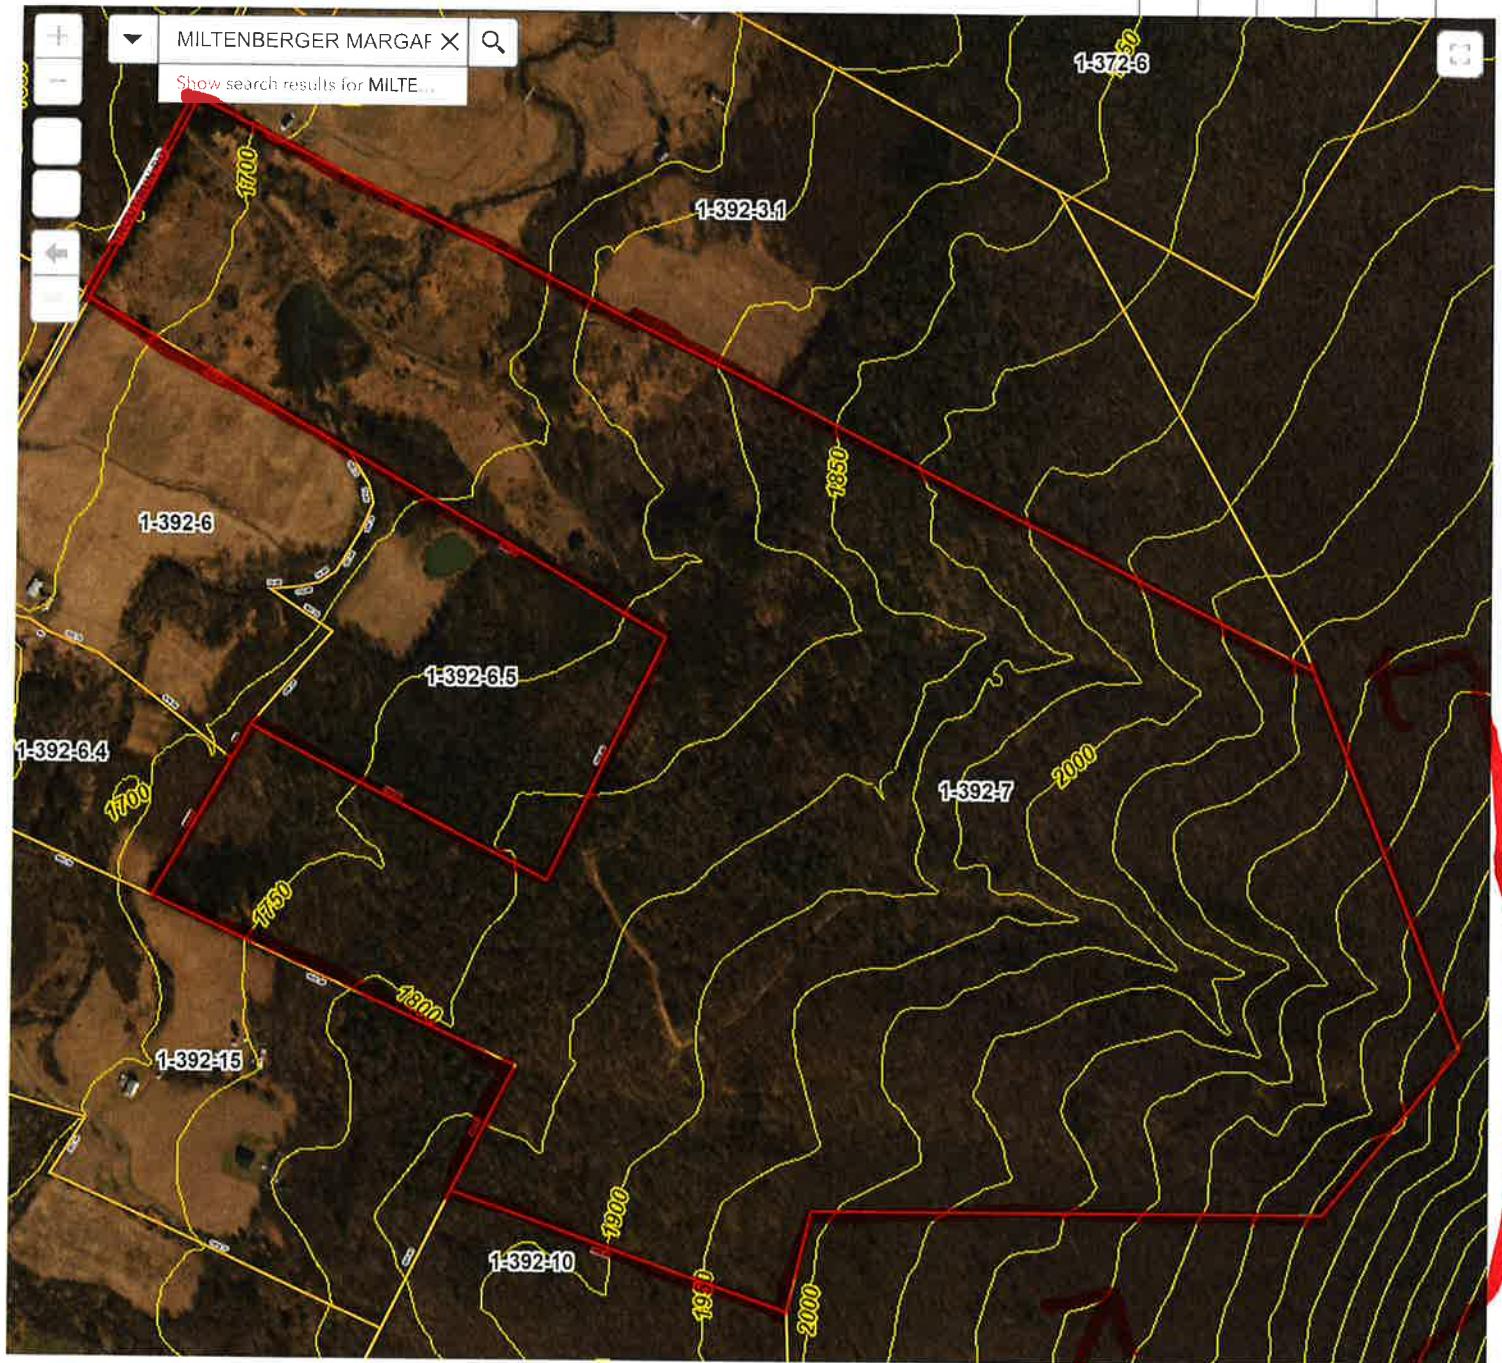



NATIONAL
Forest

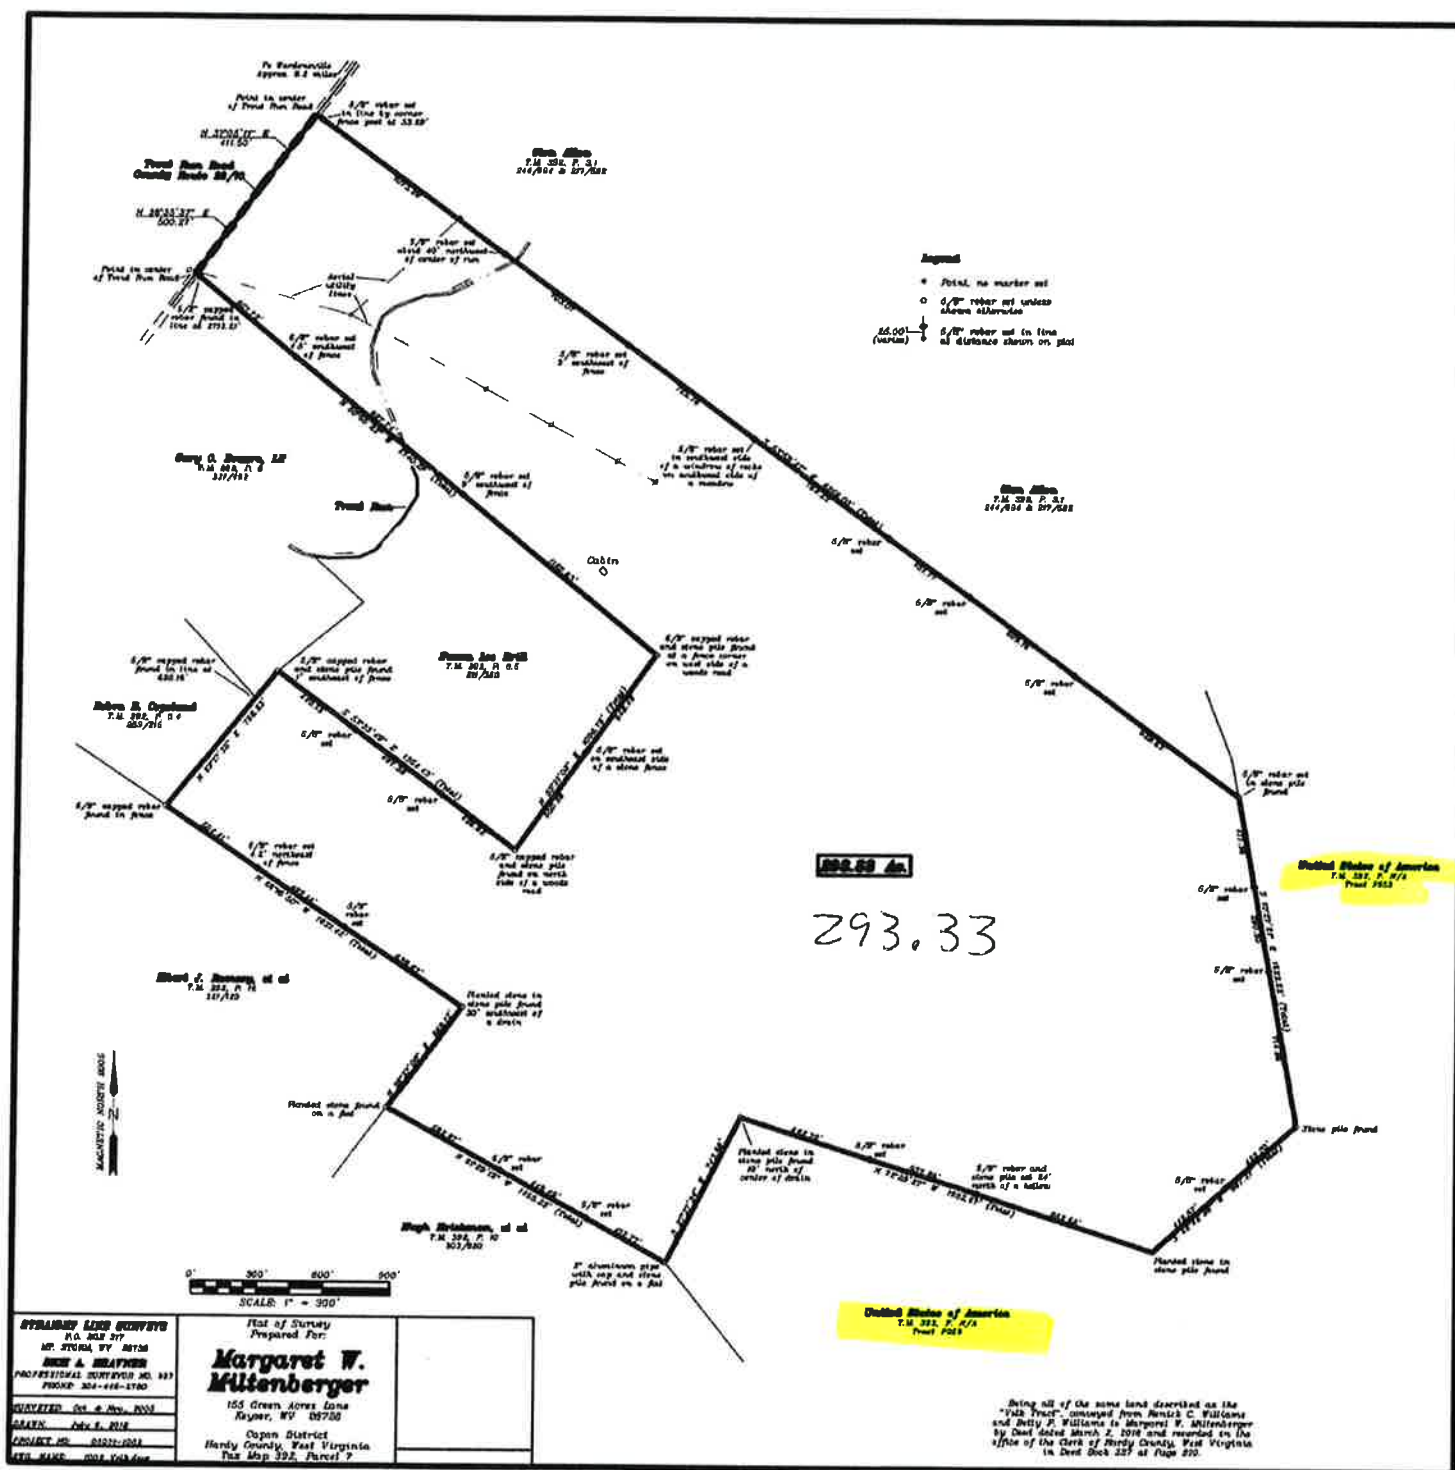

293.33 AC

Preliminary
PLAT
Net
Approved

5753

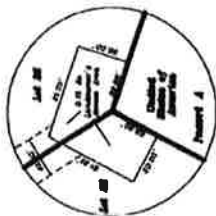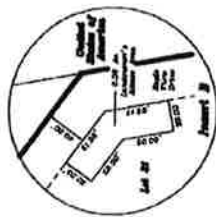[illegible]

Legend













Hardy County Parcel Viewer

