



OAK MEADOWS RANCH
UNIT II
REAL COUNTY, TEXAS

REPLAT

Note:
Overhead electrical line and buried
telephone line run along highway.

existing TxDOT painted entrance

CITY OF CAMPWOOD

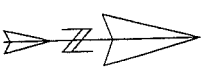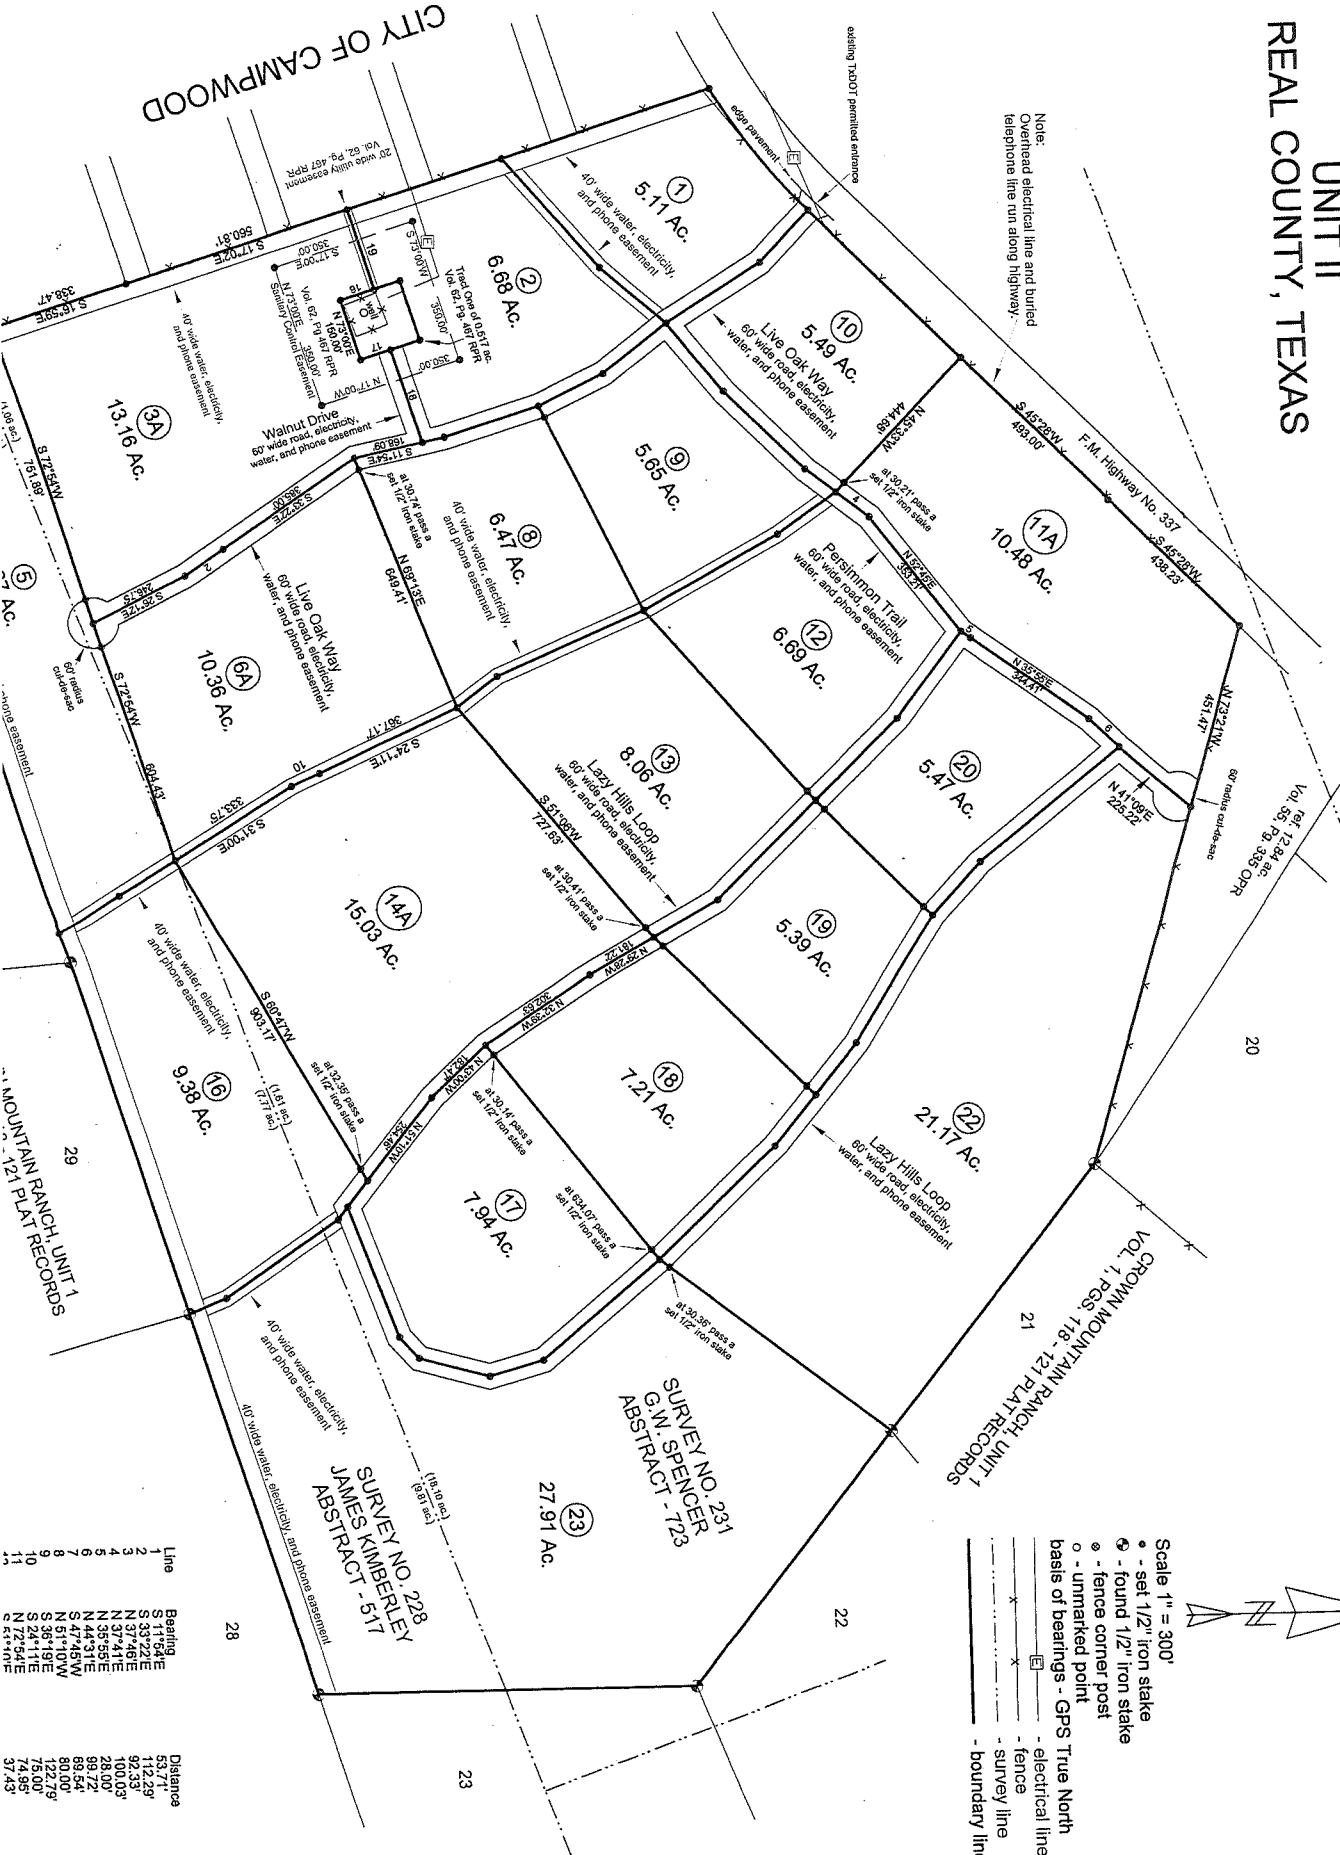

Scale 1" = 300'
• - set 1/2" iron stake
• - found 1/2" iron stake
• - fence corner post
• - unmarked point
basis of bearings - GPS True North
- electrical line
- fence
- survey line
- boundary line

Line	Bearing	Distance

UNIT 11
REAL COUNTY, TEXAS

Note:
Overhead electrical line and buried
telephone line run along highway.

