


RALPH P. HINES SURVEYOR, INC.
FARMVILLE • VIRGINIA

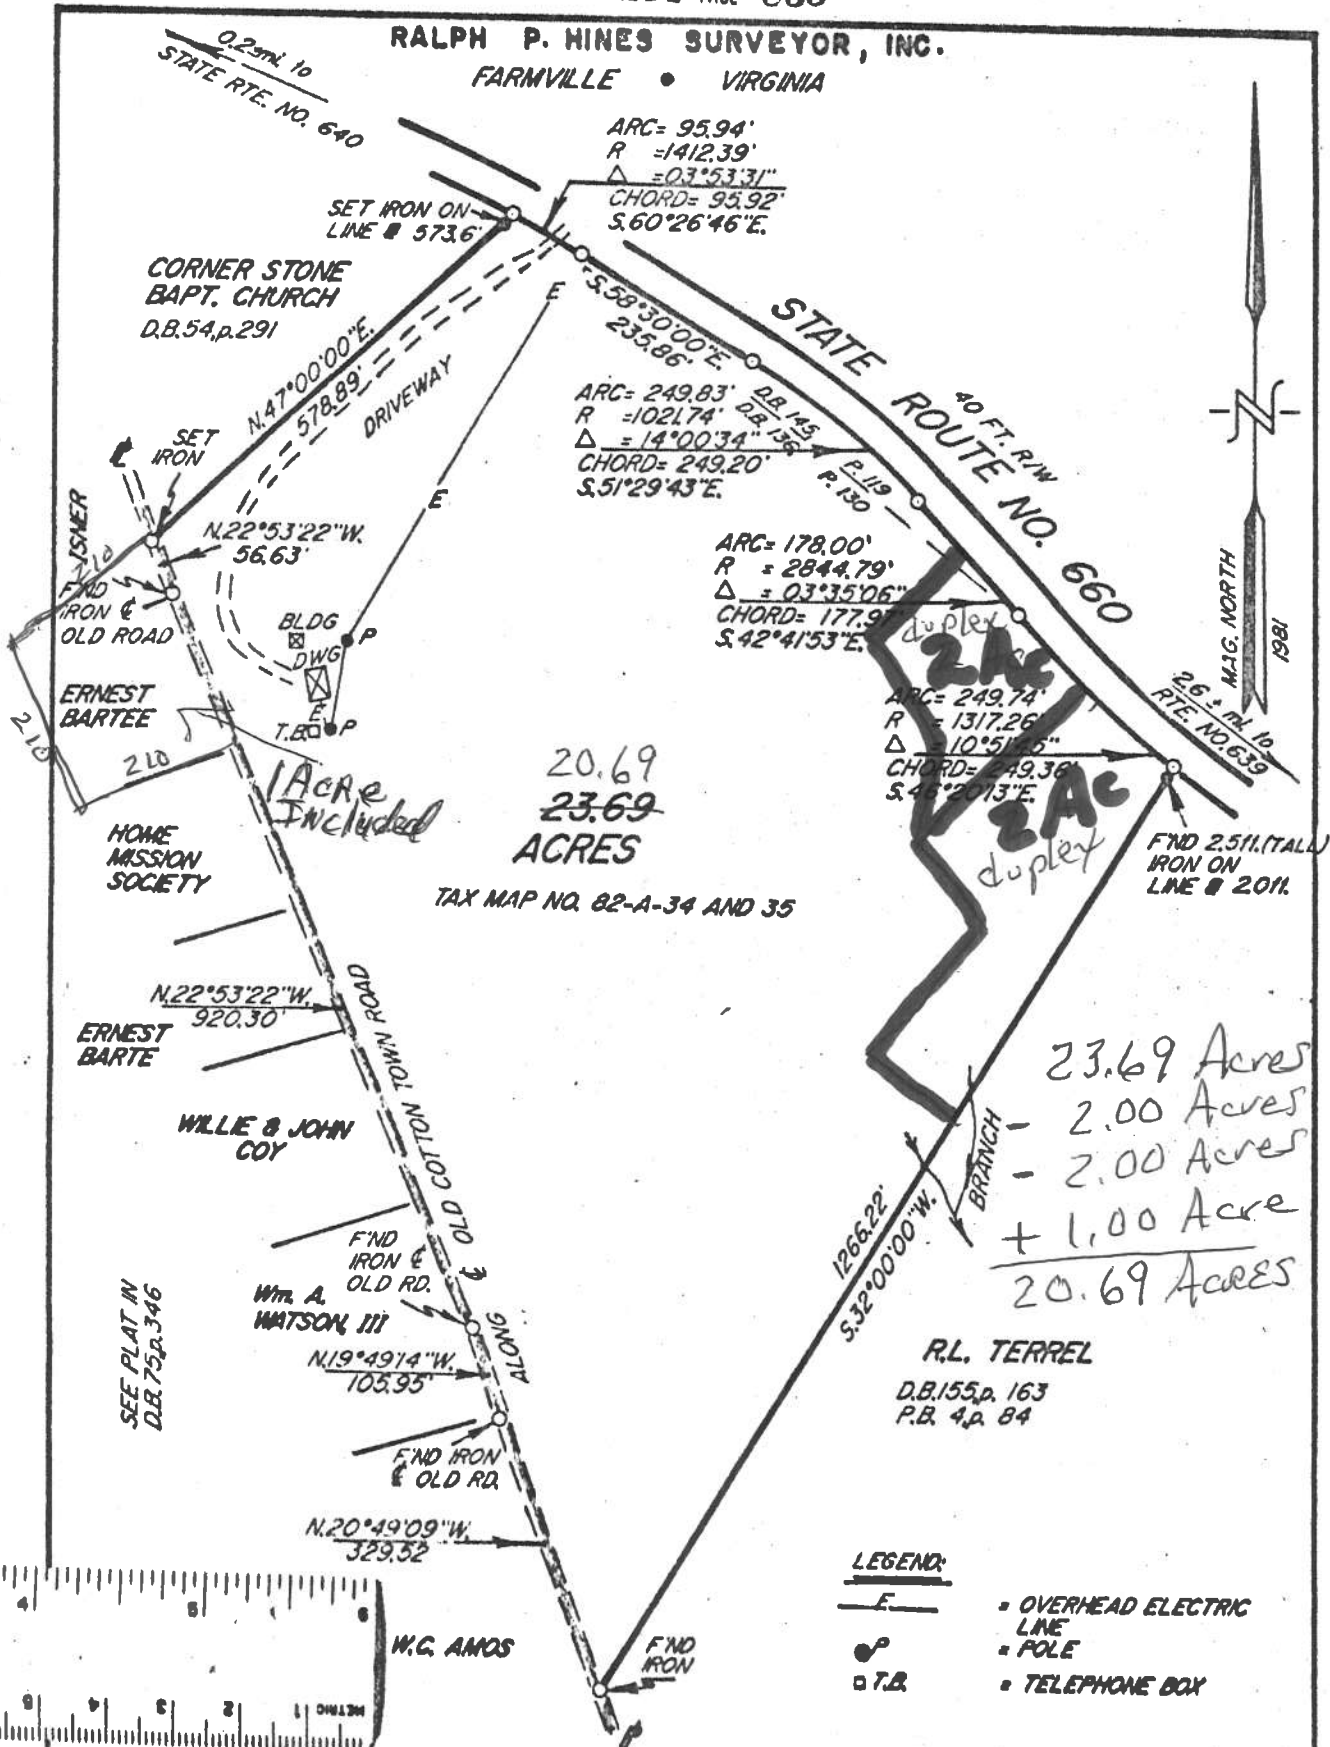


NOTE: ALL ENCROACHMENTS AND/OR EASEMENTS MAY NOT BE SHOWN

To all parties interested in title to premises surveyed. This plat agrees with found plat, deed descriptions, ground evidence, and local witnesses as near as possible. DRAWN BY:HHW

SCALE 1 in. = 200 FT. DATE DEC. 12, 1986 TOTAL ACRES 23.69 ACRES
REQUESTED BY JONATHAN D. YODER
OWNER H.W. BOLLING W.B. 24, P. 344
LOCATED IN RANDOLPH DISTRICT, CUMBERLAND COUNTY, VIRGINIA
PURPOSE To delineate boundaries of 23.69 acres, being the land conveyed KYLE BOLLING (see D.B.136,P.130 and D.B.145,P.119)

REVISED

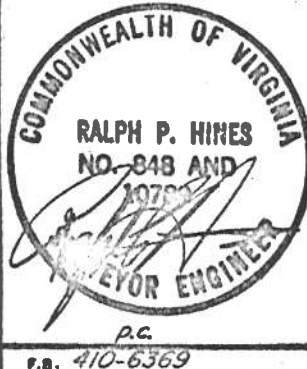

Virginia: In the Clerk's Office of the Circuit Court of Cumberland County, December 18, 1986.

This deed, with plat attached, was this day presented in said office and, with certificate of acknowledgment annexed, admitted to record at 2:10 o'clock p.m. The tax imposed by Section 58.1-802 of the Code was paid in the amount of \$15.00.

Teste:

Imogene H. Instell, Clerk

State Tax: \$22.50
Examined and mailed to
Jonathan Yoder
Rt. 3, Box 296