


C	ARC	DELTA	RADIUS	CHORD BEARING	CHORD
C15	473.29	7 08'46"	3794.72	S14 43'34"W	472.99
C16	228.46	23 53'17"	547.96	S30 14'36"W	226.81
C17	93.88	6 46'43"	793.51	S44 20'59"W	93.82
C18	106.22	19 05'21"	318.82	N21 10'09"E	105.73
C19	280.51	58 06'51"	276.56	N40 40'52"E	268.64
C20	217.46	20 22'18"	611.62	N79 55'27"E	216.32
C21	124.70	31 52'53"	224.11	S73 56'54"E	123.10
C22	146.80	21 57'17"	383.10	S68 59'03"E	145.90
C23	146.77	168 11'27"	50.00	N61 49'04"E	99.47
C24	21.03	48 11'23"	25.00	N01 49'02"E	20.41
C25	224.65	46 48'18"	275.00	N87 27'48"W	218.45
C26	183.81	46 48'22"	225.00	S87 19'26"E	178.74
C27	175.39	34 57'14"	287.50	N36 44'58"E	172.68
C28	52.86	15 08'40"	200.00	N77 04'33"E	52.71
C29	39.28	90 01'34"	25.00	N71 04'35"E	35.36
C30	39.24	89 55'53"	25.00	S19 16'06"E	35.33
C31	374.21	6 09'41"	3479.81	S61 38'01"E	374.03
C32	59.88	1 39'12"	2075.19	S02 22'28"E	59.88

800' Contour

Based on Elevations by this Survey which is referenced to USGS Benchmark BC 62 1947 RESET 1966

A	BEARING	DISTANCE
A1	S25 31'18"E	197.43
A2	S23 29'56"W	101.77
A3	S32 44'32"E	214.49
A4	S28 14'31"E	100.45
A5	S18 45'50"W	305.68
A6	S02 57'14"E	135.07
A7	S16 05'00"W	143.10
A8	S30 43'00"W	348.77
A9	N35 01'30"E	338.14
A10	N56 00'21"E	209.03
A11	N35 45'48"E	338.58
A12	N50 19'03"E	231.56
A13	N89 35'11"E	219.10
A14	N59 21'25"W	220.69
A15	N75 03'10"W	184.86

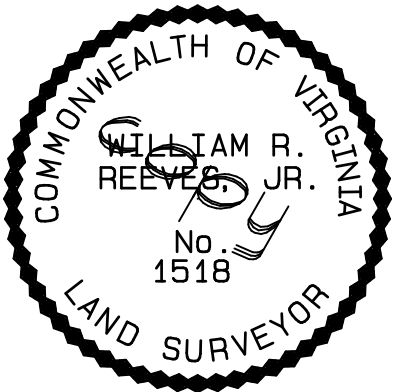

This plat is based on a current field survey marked on the ground with the physical monuments indicated and was prepared without a title report.


Southeast Survey Group, LTD.

2292 Lynch Mill Road
P.O. Box 90
Altavista, VA 24517-0090
434-309-1101



Detail Scale 1"=200'

	BEARING	DISTANCE
R1	N26 58'46"E	50.17
R2	S59 18'15"E	382.37
R3	S51 21'24"E	188.71
R4	S58 24'47"E	85.62
R5	S84 57'00"E	229.55
R6	N83 43'54"E	103.37
R7	S75 52'39"E	31.86
R8	S62 11'09"E	70.54
R9	S47 25'08"E	70.54
R10	S59 29'08"E	121.41
R11	N88 44'52"E	68.02
R12	S79 50'05"E	105.55
R13	N00 24'44"E	96.50
R14	N79 51'51"W	109.15
R15	S88 44'52"W	77.21
R16	N59 29'08"W	131.21
R17	N47 25'08"W	70.21
R18	N62 11'09"W	59.34
R19	N72 13'09"W	25.42
R20	S83 43'54"W	97.93
R21	N84 38'52"W	250.91
R22	N57 51'03"W	93.16
R23	N51 22'13"W	188.83
R24	N59 19'25"W	377.75

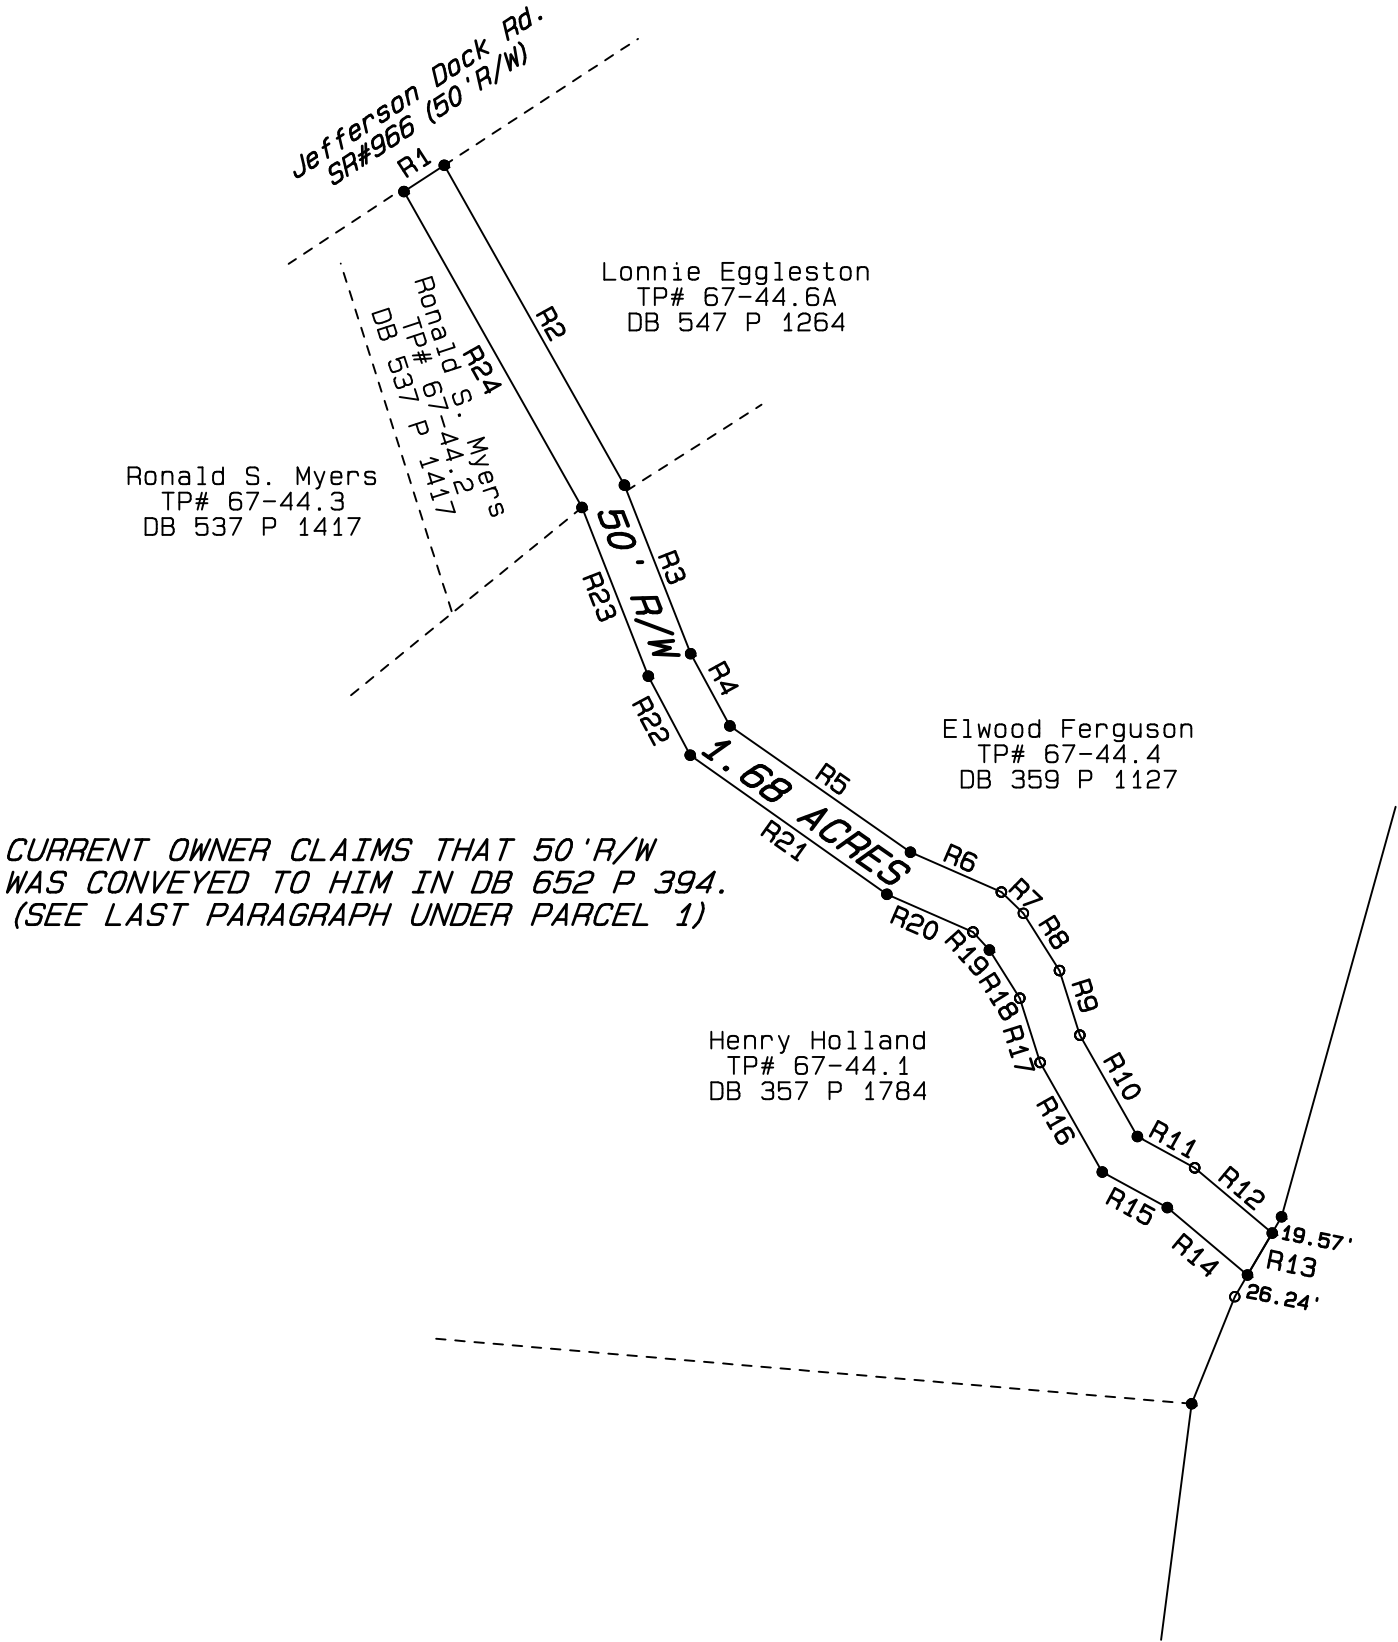

Legend & Abbreviations

ESM'T: Easement
P.U.E.: Public Utility Easement
M.B.L.: Minimum Building Line
R/W: Right-of-way
DB/P: Deed Book/Page

- Found iron
- o Set iron
- x Computed point
- Culvert =====
- Fence — x — x — x —
- Branch or as noted - - - -
- Overhead Utility — — — —

CORRESPONDES TO SCHEDULE B-SECTION II

Plat Showing
Boundary Survey of
The Carl E. Simpson Farm
at Penhook
Union Hall District
Franklin County, VA
Callands Gretna District
Pittsylvania County, VA
Sheet 1 of 3
July 27, 2005
For Sharon Realty, LLC