
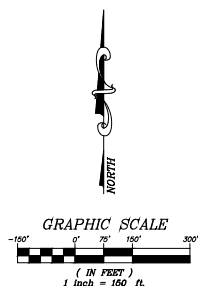


SERENITY COVE, PHASE 1
 "THE PRELIMINARY PLAT"
 LOCATED IN PART OF THE SW1/4, PART OF THE
 NW1/4 AND PART OF THE NW1/4 OF THE NE1/4 OF
 SECTION 1, TOWNSHIP 22 NORTH, RANGE 22 WEST
 OF THE 5th PRINCIPAL MERIDIAN
 STONE COUNTY, MISSOURI

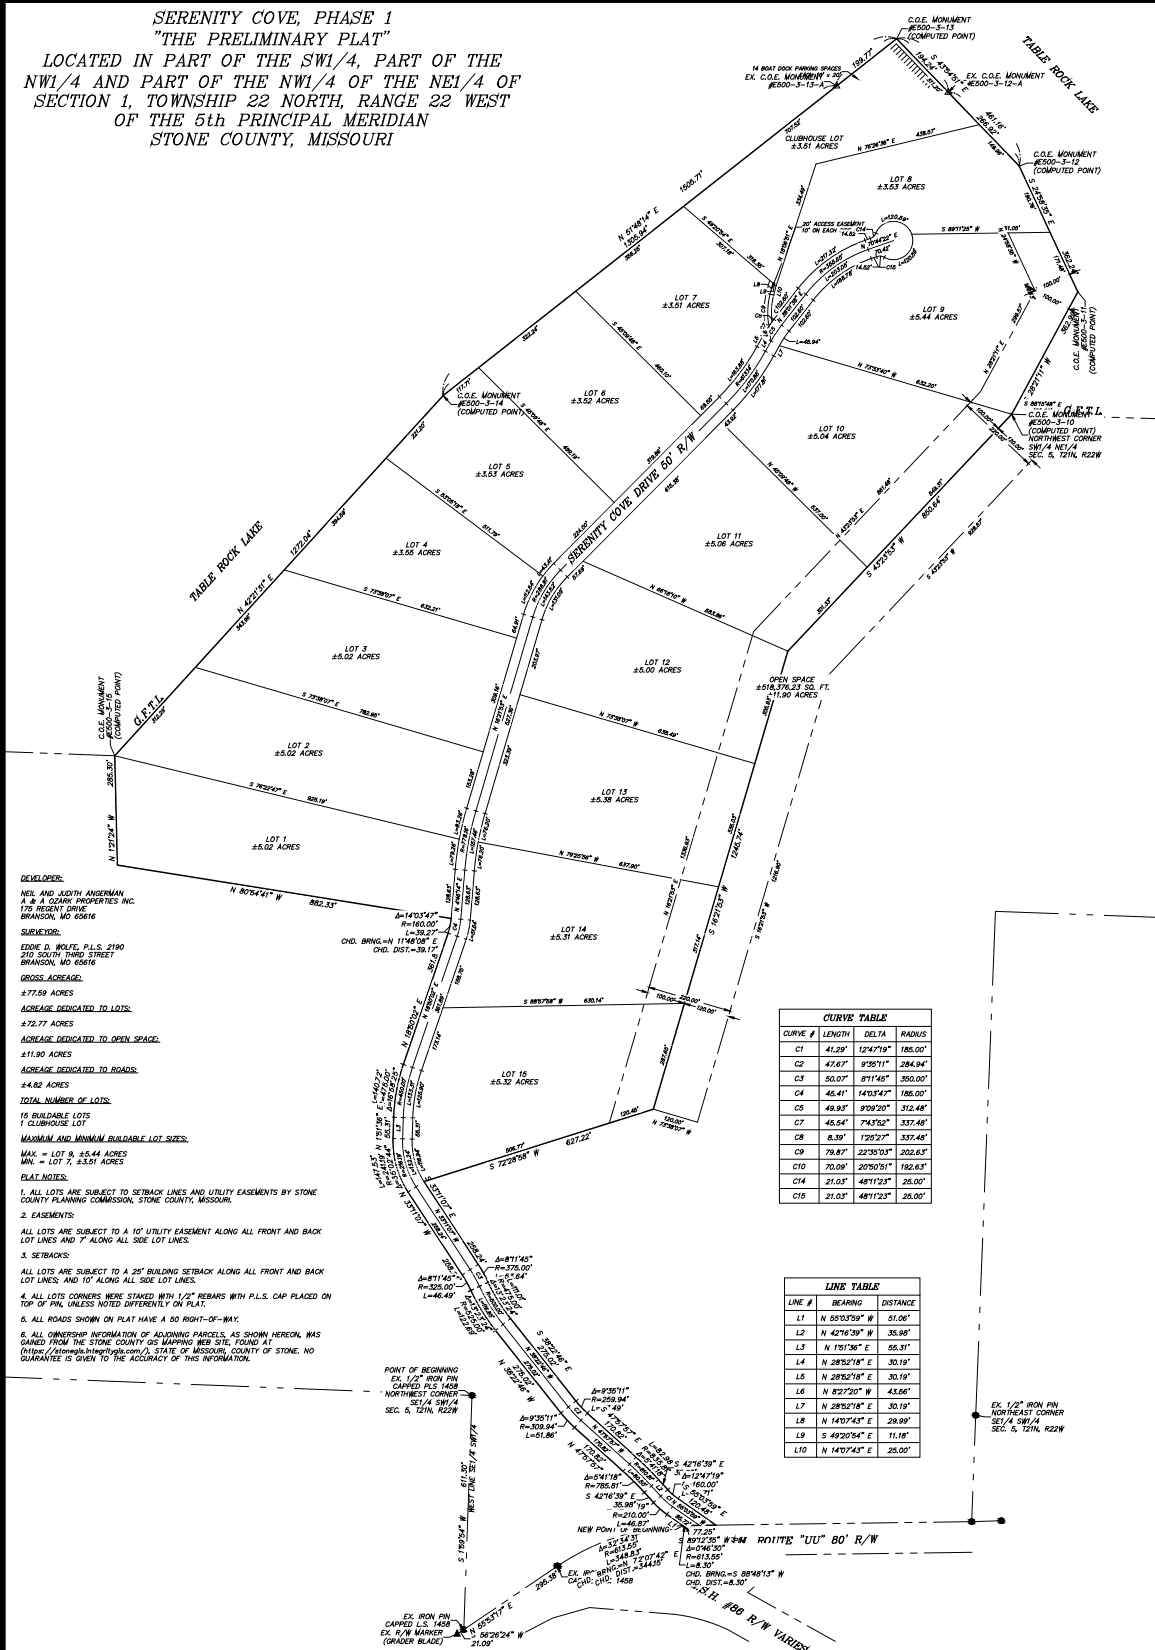

RESEARCHER'S SPACE

Surveyed for:
A & A OZARK PROPERTIES INC.

WOLFE SURVEYING, INC.

EDDIE D. WOLFE P.L.S. 2190 (PRESIDENT)
TRICK W. BROWN P.L.S. 2013020041 (VICE PRESIDENT)

210 South Third Street, Branson, MO 65616
Phone: 417-334-8820 Fax: 417-334-5151

WOLFE SURVEYING, INC. COA #2009006805	1 OF 1
---------------------------------------	--------

D. #1461	DWG #1461 PRE PH1 2020
TE: 6/2/2020	

Approved Certification

Surveyor's Certification

I HEREBY CERTIFY THAT AT THE REQUEST OF: A & A OZARK PROPERTIES INC., THAT I HAVE MADE AN ACTUAL AND ACCURATE SURVEY OF THE LAND

DESCRIBED HEREON AND FOUND THE CONDITIONS TO BE AS INDICATED. IN MY OPINION THIS SURVEY WAS PERFORMED

ACCORDANCE WITH THE CURRENT MISSOURI STANDARDS FOR PROPERTY BOUNDARY SURVEYS.

PROVIDE'S PRACTICE