

20.785 Ac Cliff Nelson Road

Proposed Divisions are approximate

Tract A = 7.5 +/- Ac

Tract B = 13.285 +/- Ac


Can be Sold in Tract(s) or as a whole

SURVEY FOR

ESTATE OF KATYE H. BLACK


PROPERTY IN LAND LOTS 523, 557, 558 & 559
17th DISTRICT, 3rd SECTION
BARTOW COUNTY, GEORGIA

TOTAL AREA = 59.500 ACRES

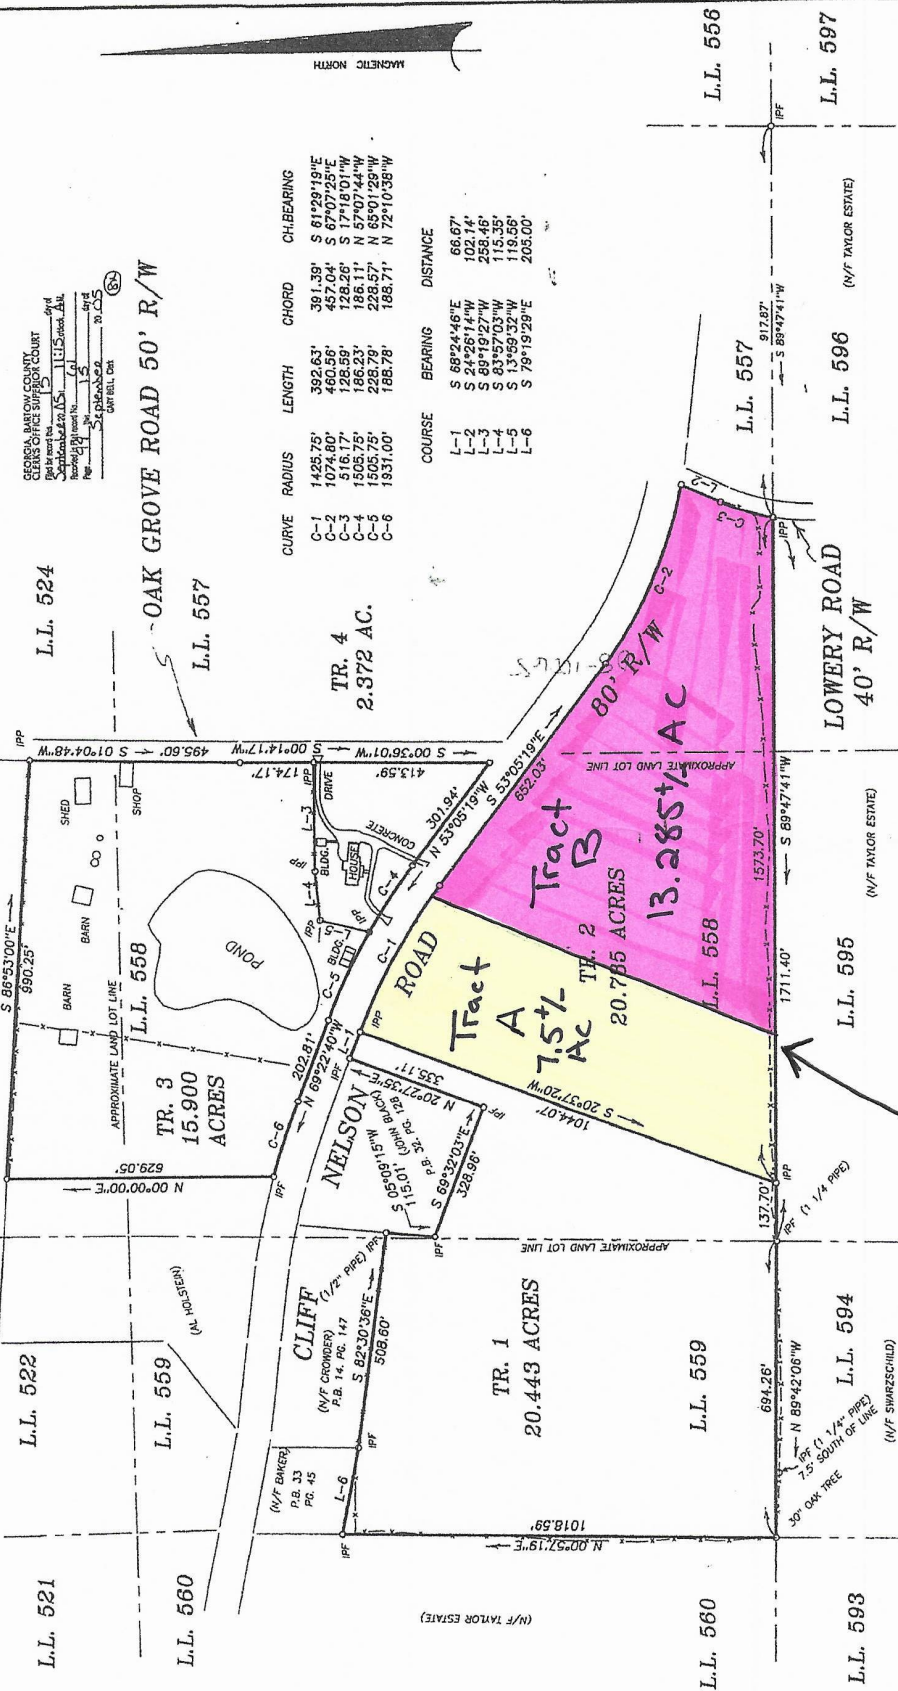


- NOTES
1. RP INDICATES IRON PIN PLACED (1/2" RE-BAR)
 2. RP INDICATES IRON PIN FOUND (1/2" RE-BAR UNLESS OTHERWISE NOTED)
 3. TRANSVERSE PRECISION: 1" IN 19,000' (UNADJUSTED)
 4. ANGULAR ERROR: 03"/SET-UP
 5. EQUIPMENT USED: TOPCON GT5-2110
 6. TRANSVERSE ADJUSTMENT: LEAST SQUARES
 7. THIS PLAN HAS BEEN CALCULATED FOR CLOSURE AND HAS BEEN FOUND TO BE ACCURATE WITHIN 1" IN 200,000'

Property line is approximate.

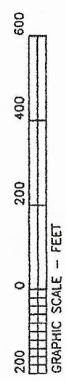

SCALE 1" = 200' AUGUST 06, 2005

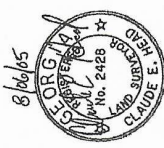

CURVE	RADIUS	LENGTH	CHORD	CH-BEARING

COURSE	BEARING	DISTANCE
L-1	S 69°24'46"E	66.67'
L-2	S 24°26'14"W	102.14'
L-3	S 69°19'27"W	258.46'
L-4	S 83°57'03"W	115.35'
L-5	S 13°59'32"W	119.55'
L-6	S 79°19'29"E	205.00'