


Ashton Woods Subdivision
Lots 264 to 273 and 334 to 358

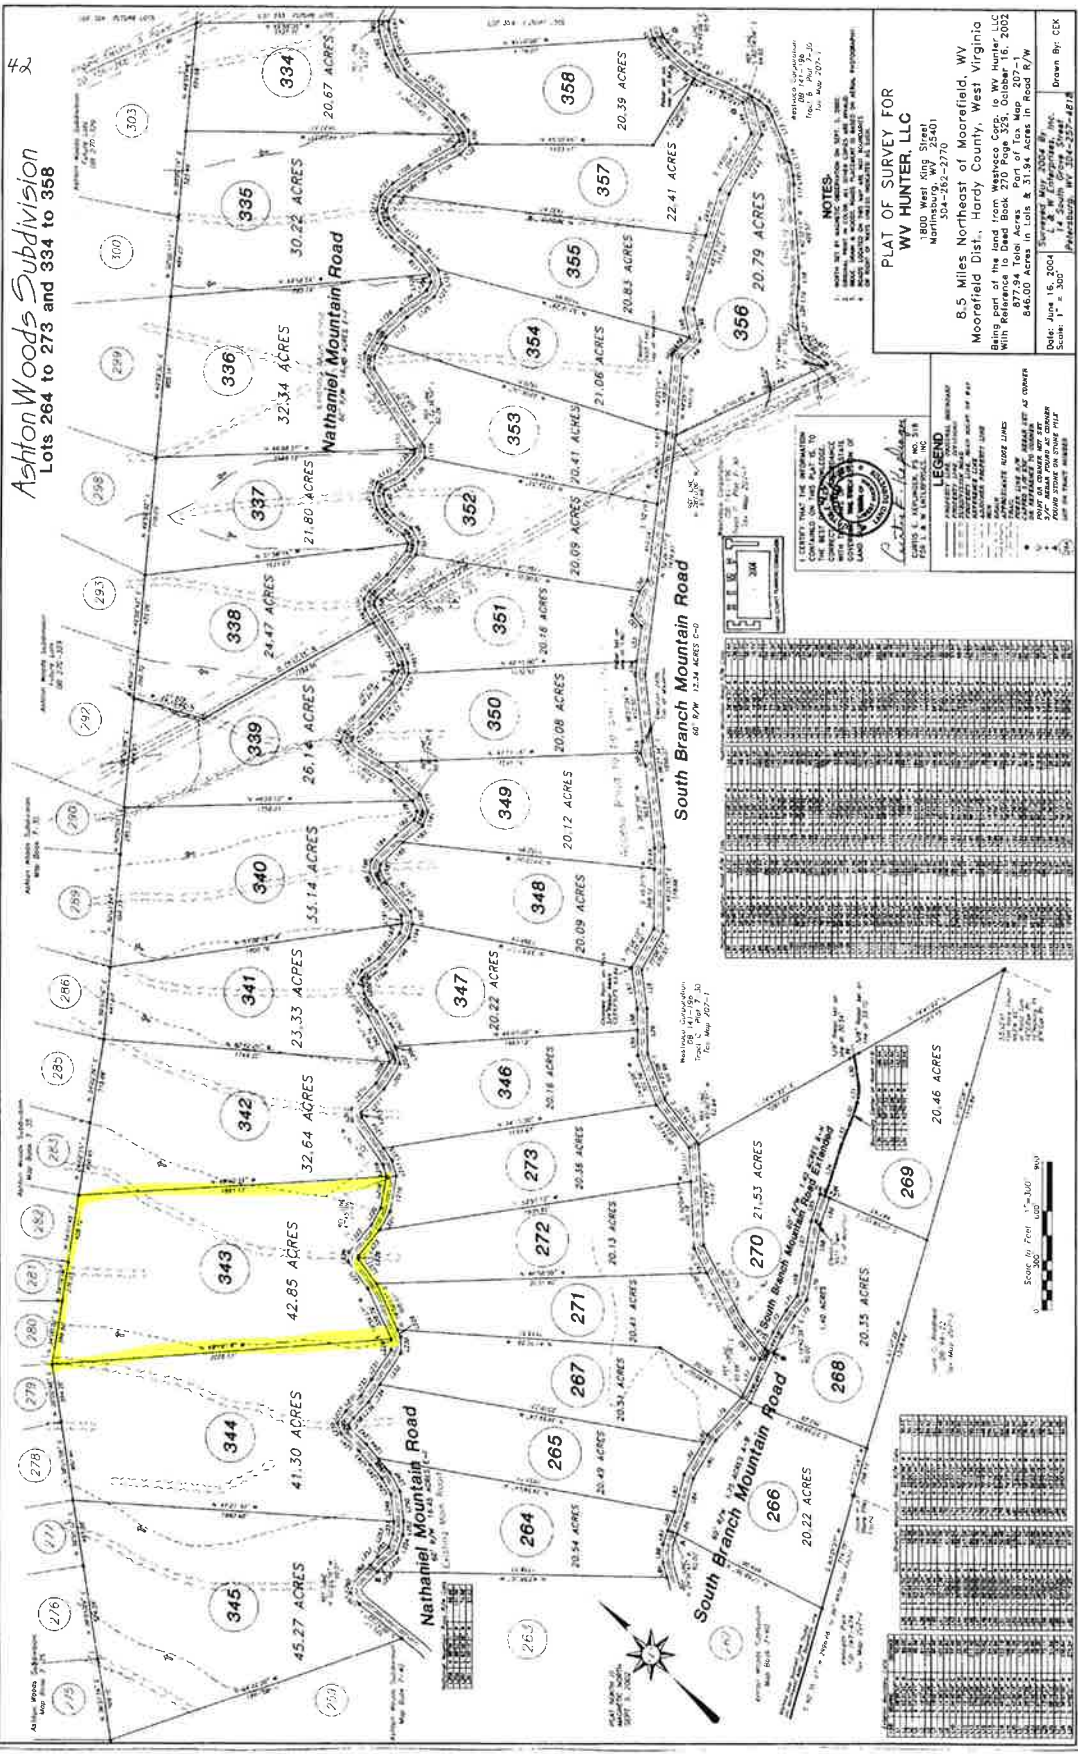

PLAT OF SURVEY FOR
WV HUNTER, LLC

1800 West King Street
304-262-2770
8.5 Miles Northeast of Moorefield, WV
Moorefield Dist., Hardy County, West Virginia
877.94 Total Acres

Date: June 16, 2004
Scale: 1" = 300'
Drawn By: CDK

NOTES:




LEGEND


