


CURVE TABLE						
CURVE	RADIUS	DELTA	TANGENT	LENGTH	CHORD DIRECTION	CHORD
C1	383.10	3°03'20"	10.22	20.43	S41°15'49"E	20.43
C2	383.10	18°27'31"	82.25	123.42	S52°01'15"E	122.89
C3	279.23	57°25'01"	152.93	279.82	N32°32'30"W	268.26

LINE TABLE		
LINE	LENGTH	BEARING
L1	150.90	N83°25'43"E
L2	33.28	N48°22'54"E
L3	142.06	N74°30'00"E
L4	263.51	N80°18'36"E
L5	30.30	S03°50'00"E
L6	158.90	N82°39'36"E

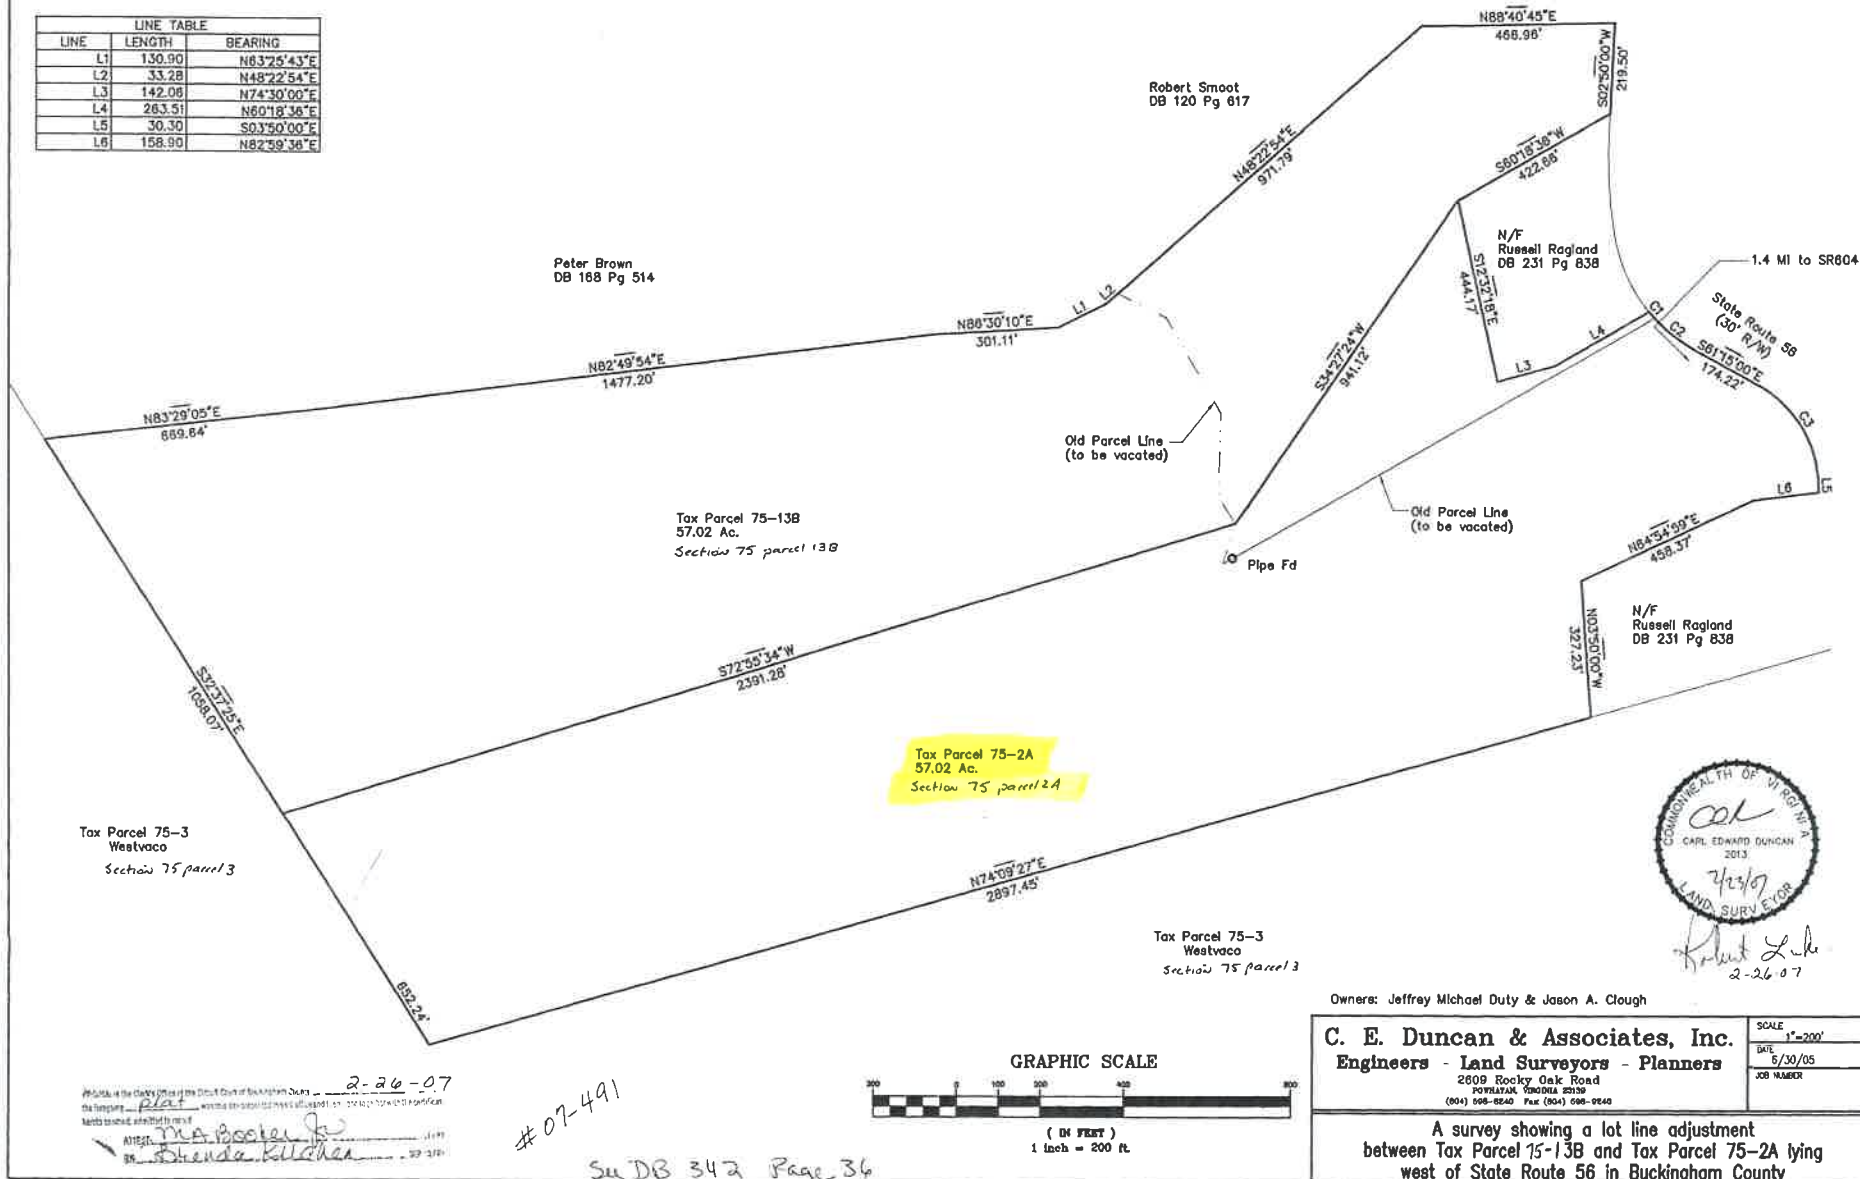

Owners: Jeffrey Michael Duty & Jason A. Clough

C. E. Duncan & Associates, Inc.
Engineers - Land Surveyors - Planners

2809 Rocky Oak Road
PO Box 1000, Rockingham, VA 22851
(804) 968-8840 Fax (804) 968-9240

SCALE
1"=200'
DATE
5/30/05
JOB NUMBER

A survey showing a lot line adjustment
between Tax Parcel 15-13B and Tax Parcel 75-2A lying
west of State Route 56 in Buckingham County

A- 171-H

