



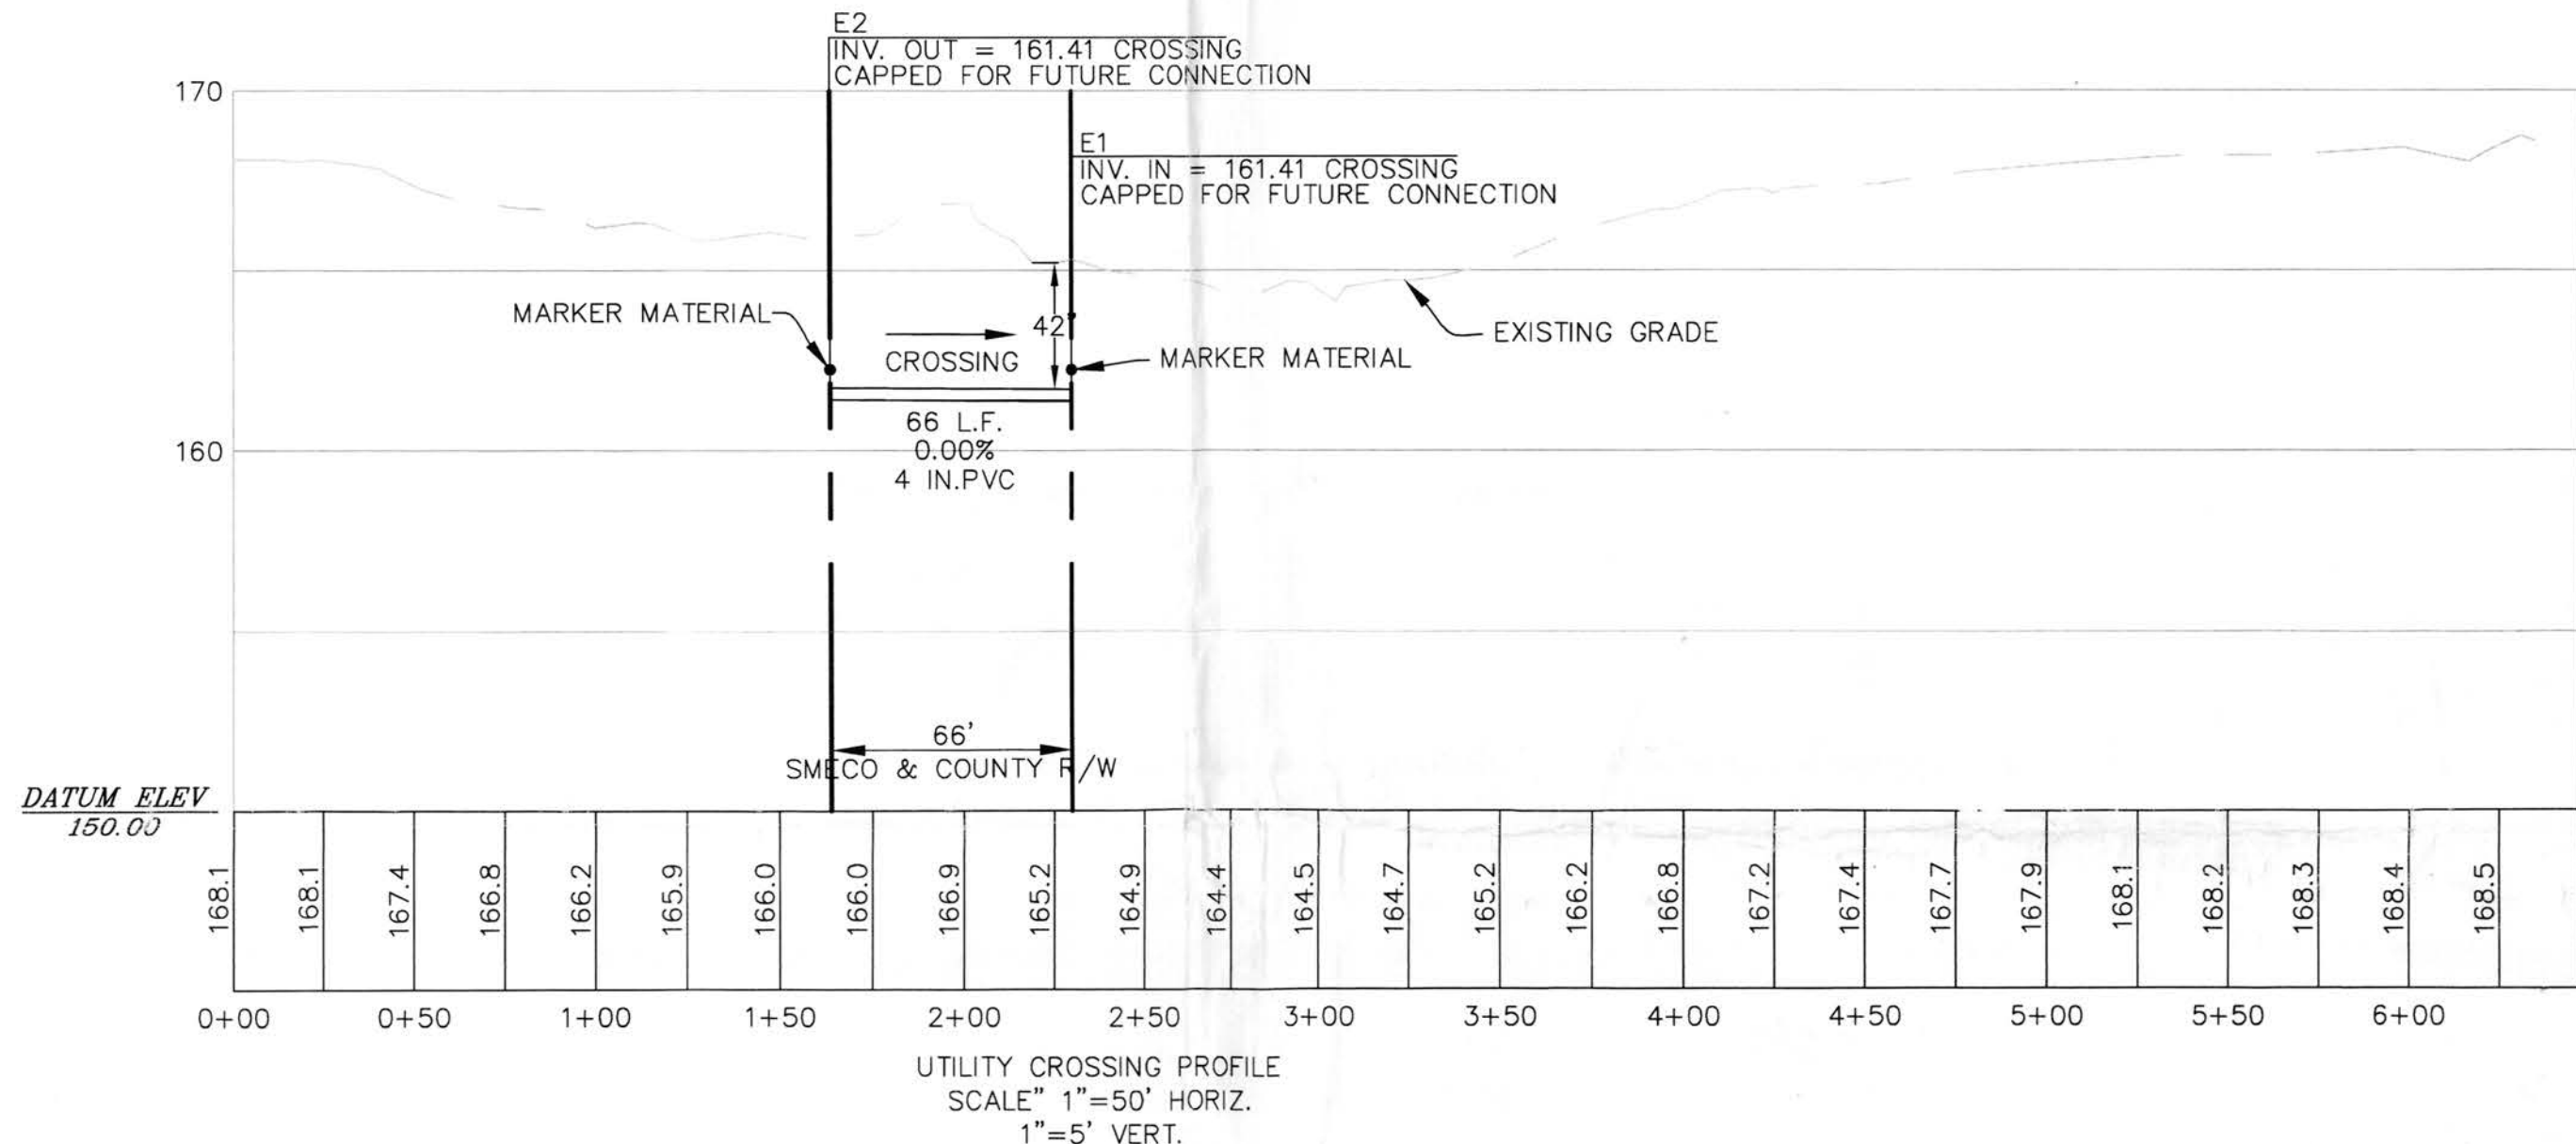

UTILITY INSTALLATION PLAN
SCALE: 1"=50'

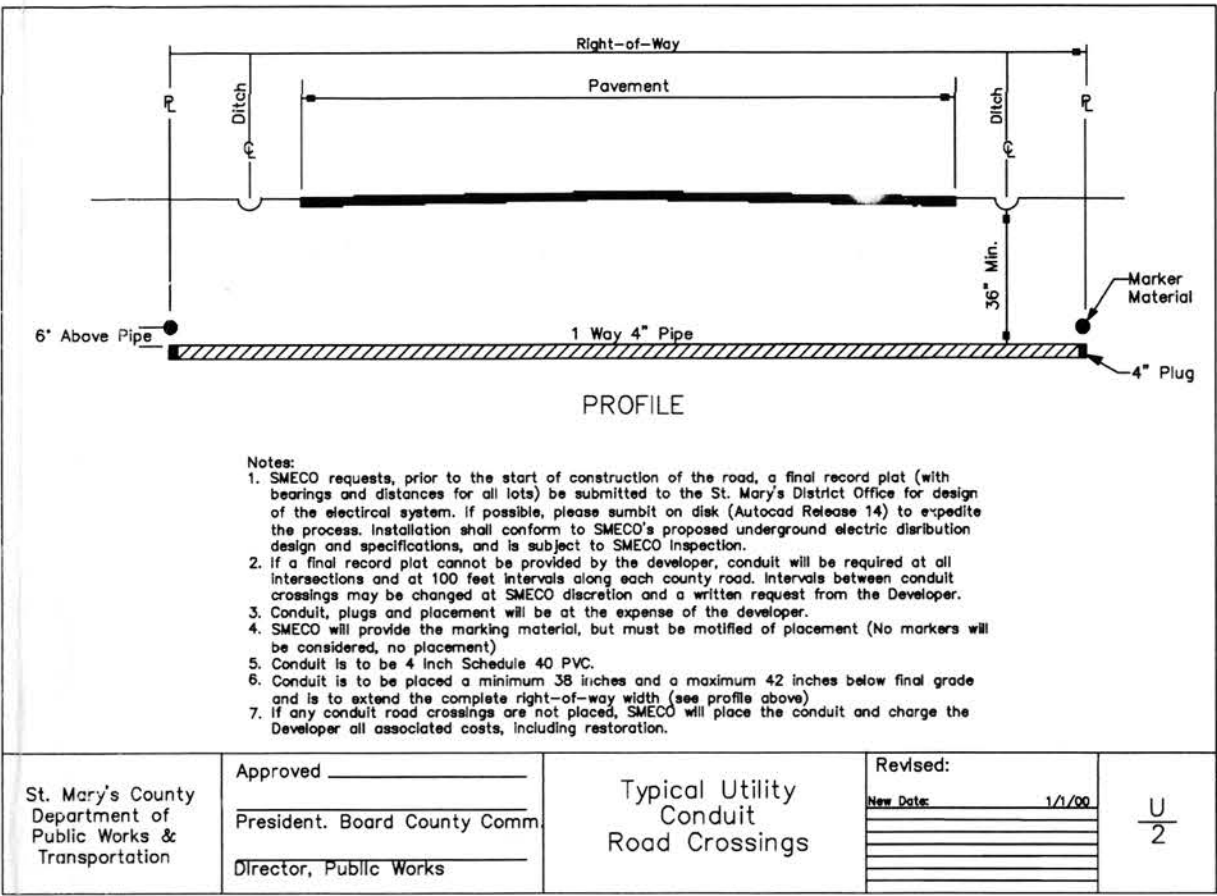

FROM THE DESK OF: CRS - 03-03-11			CALL "MISS UTILITY" AT 1-800-257-7777 48 Hours Before Start Of Construction			CROUSE ENGINEERING, INC. 3215 LEONARDTOWN ROAD WALDORF, MARYLAND 20602 301-638-4401 301-638-4403 (FAX)			LAND OF BRAD BRIZZI FIFTH ELECTION DISTRICT, ST. MARY'S COUNTY, MARYLAND			SCALE: AS SHOWN SHEET 1 OF					
Revisions			Description			Date			DRAWN: DEC 2010 CHECKED: 201036 CAD File Name: 201036			DWG STATUS 1-CONCEPT			UTILITY CROSSING INSTALLATION EXHIBIT		
