



SUBDIV
ANI
LOT LINE ADJUS
FOI
POTOMAC SUPPLY
COUPLE MAGISTE
WESTMORELAND C

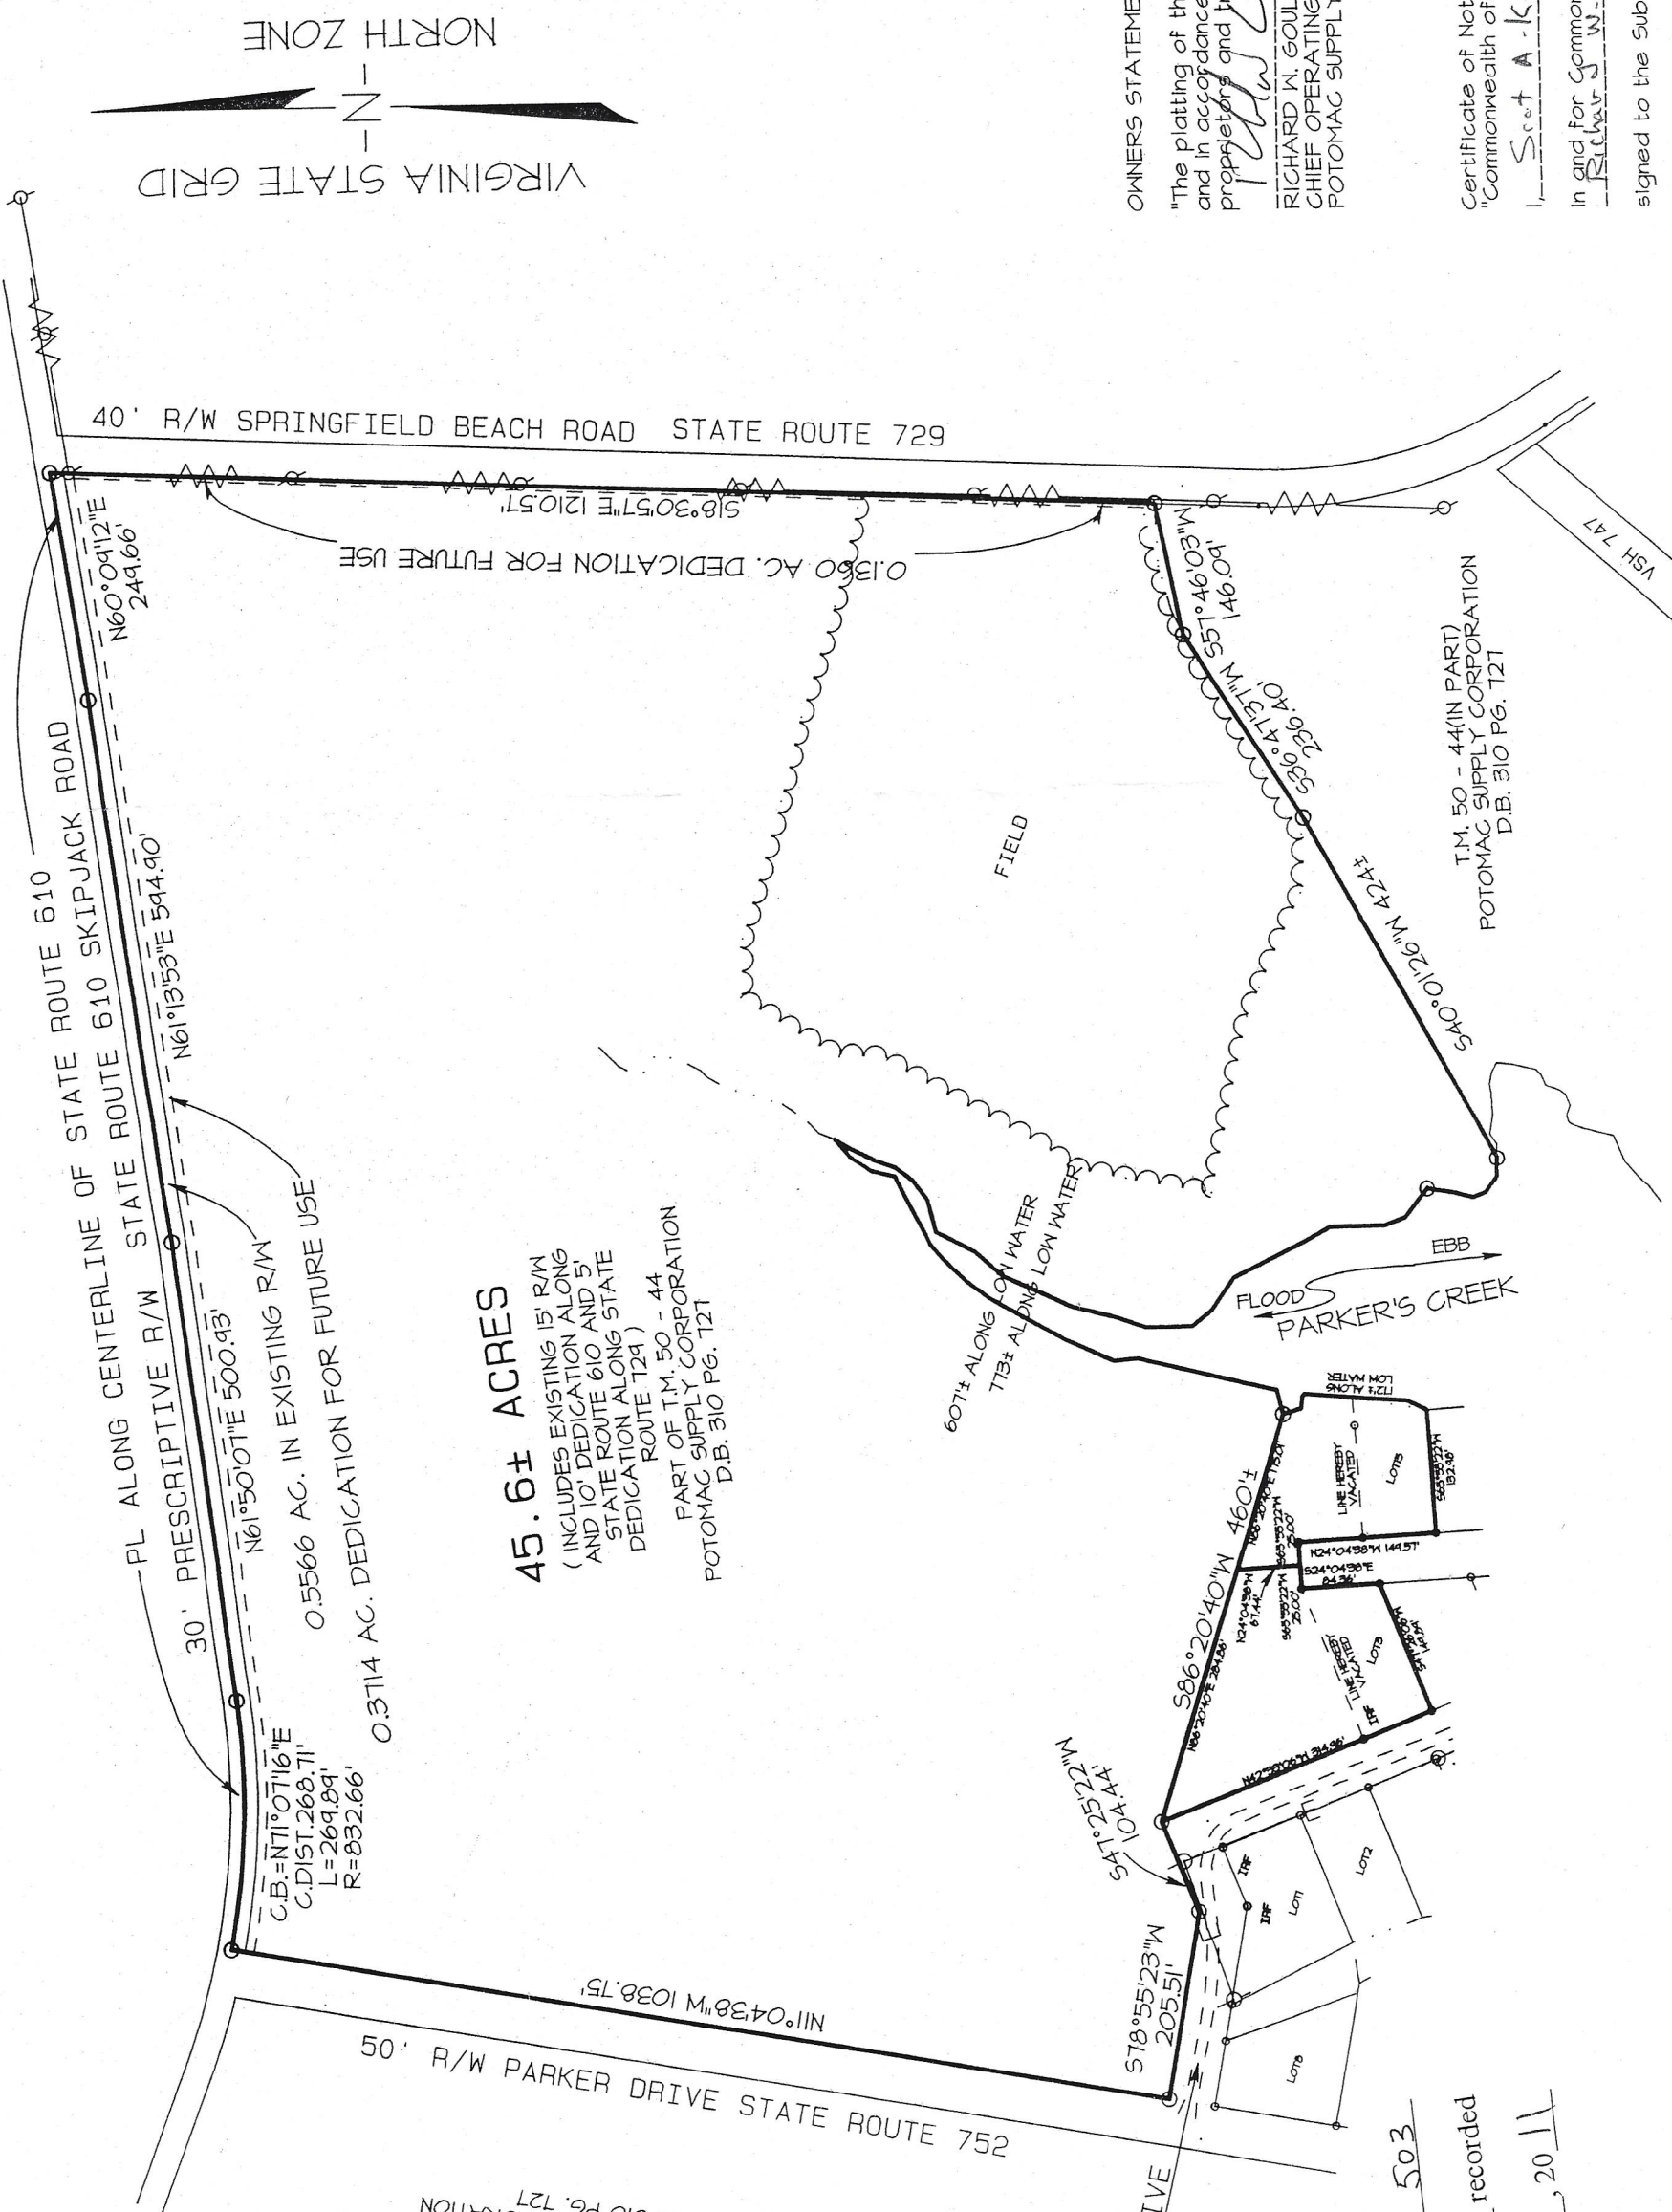

SURVEYOR'S CERTIFICATE
To the best of my knowledge
Westmoreland County Subdivis
has been compiled with.

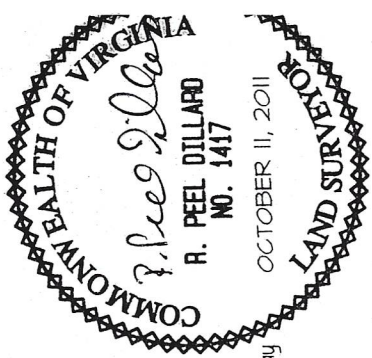

Given under my hand this day
OCTOBER 11, 2011

I certify that this plat and survey
correct to the best of my knowl
belief, subject to easements, ser
and covenants of record.

NOTES:
1) ALL LINES
ADJOINING
AS NEAR 7
2) THIS SURV
3) THIS PLAT
OWNERS STATEMENT
"The platting of the land shown hereon is with free consent
and in accordance with the desires of the undersigned owners,
proprietors and trustees, if any."
RICHARD W. GOULDIN JR.
CHIEF OPERATING OFFICER
POTOMAC SUPPLY CORPORATION
DATE 10.12.2011

Certificate of Notary Public
"Commonwealth of Virginia:
I, Sect A. Katouc, a Notary Public,
in and for Commonwealth of Virginia, do hereby certify
Richard W. Gouldin Jr. whose names are
signed to the Subdivision Certificate, have appeared
before me in the county of Westmoreland
and Commonwealth aforesaid.

Given under my hand and seal this 12th day of October 2011.

PART
POTOMAC
D.E
PART
POTOMAC
D.
LC
TJ
POTOMAC

T.M. 50 - 44
POTOMAC SUPPLY CORPORATION
D.B. 310 PG. 121

18 Page 503
filed recorded
12, 2011

NSERT SCALE 1" = 100'