

Stryker Creek Reservoir Shoreline Subdivision

Lot 59 Section B

Cherokee County, Texas



Scale 1" = 50'

Angelina and Nacogdoches Counties Water Control and Improvement District No. 1

County Road 4260D (Rusk County)

*J.I. Sanches Survey*

**Lot 60B**


Billy and Bertha Mills  
Volume 1769 Page 763

**Lot 59B**

**Lot 58B**

Donald and Stella Weeks  
Volume 1771 Page 240

*Abstract Number 762*

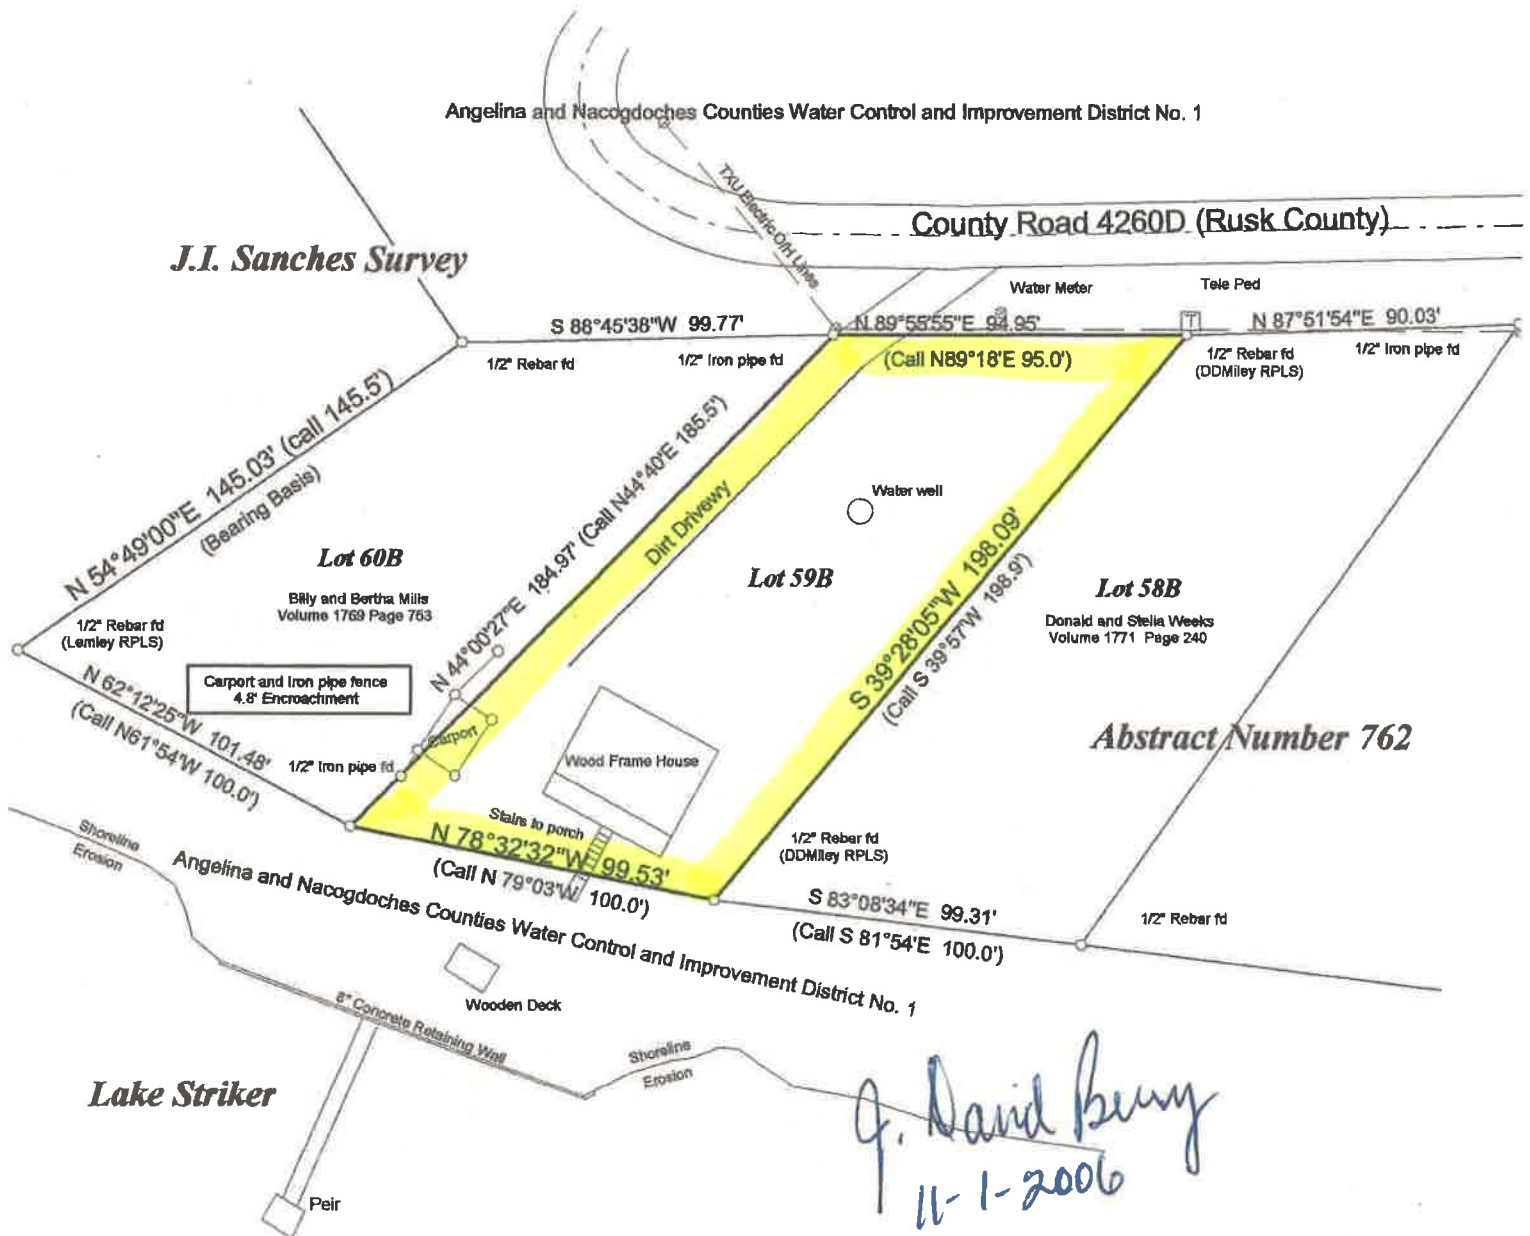

*J. David Berry*  
*11-1-2006*

Plat recorded in Plat Book 3 Page 103  
Rusk County Deed Records

(see plat filed in Lessor's Office)  
Angelina and Nacogdoches Counties  
Water Control and Improvement District No. 1

Address: 15983 CR 4260D

Buyer: Ken and Annette Burnum



I hereby certify that this plat was prepared under my direction and supervision.  
Visible encroachments, protrusions, or conflicts which are shown, if any visible,  
have been determined by field survey on October 24, 2006.

Berry Surveying Company  
PO Box 194  
Cushing, Texas 75760  
(936) 326-4365 or 1-888-JDBERRY