SURVEYOR'S NOTES:

(1): SURVEYOR HAS MADE NO INVESTIGATION OR INDEPENDENT SEARCH FOR EASEMENTS OF RECORD, ENCUMBRANCES, RESTRICTIVE COVENANTS, OWNERSHIP TITLE EVIDENCE, OR ANY OTHER FACTS WHICH AN ACCURATE AND CURRENT TITLE SEARCH MAY DISCLOSE.

(2) SINCE THE DATE OF THIS SURVEY, CONDITIONS BEYOND THE KNOWLEDGE OR CONTROL OF LARRY WALKER LAND SURVEYING, INC. MAY HAVE ALTERED THE VALIDITY AND CIRCUMSTANCES SHOWN OR NOTED HEREON.

(3) DECLARATION IS MADE TO THE ORIGINAL PURCHASER OF THIS SURVEY, IT IS NOT TRANSFERABLE TO ADDITIONAL INSTITUTIONS OR SUBSEQUENT OWNERS.

(4): SURVEY IS VALID ONLY IF PRINT HAS THE ORIGINAL SEAL AND SIGNATURE (IN RED INK) OF THE SURVEYOR PRESENT.

(5) ALL BUILDINGS, SURFACE AND SUBSURFACE IMPROVEMENTS ON AND ADJACENT TO THE SITE ARE NOT NECESSARILY SHOWN.

(6) ONLY ACTS OF POSSESSION, IF ANY, THAT ARE VISIBLE FROM CASUAL INSPECTION OF THE PROPERTY ARE SHOWN HEREON. NO WARRANTY OR GUARANTEE IS IMPLIED AS TO THE EXISTENCE OF ACTS OF POSSESSION BY ADJOINERS TO THE LANDS SHOWN AND DESCRIBED

(7) THE PROPERTY LINES SHOWN ON THE SURVEY PLAT ARE BASED UPON OLD ESTABLISHED CORNERS AND AGREED CORNERS BETWEEN ADJOINING LAND OWNERS AND MAY OR MAY NOT BE THE LINES OF THE ALIQUOT PARTS OF THE SECTION AND CARRY NO WARRANTY THAT THEY ARE THE LINES OF THE ALIQUOT PARTS OF THE SECTION.

(8) DATE FIELD SURVEY COMPLETED (09/26/17)

(9): DATE DRAWING COMPLETED (09/27/17)

(10) () RECORDED BEARINGS, ANGLES OR DISTANCES.

(11) POB POINT OF BEGINNING

(12) POC POINT OF COMMENCEMENT

(13): TYPE OF SURVEY: BOUNDARY SURVEY


I HEREBY STATE THAT ALL PARTS OF THIS SURVEY AND DRAWING HAVE BEEN COMPLETED IN ACCORDANCE WITH THE CURRENT REQUIREMENTS OF THE STANDARDS OF PRACTICE FOR SURVEYING IN THE STATE OF ALABAMA TO THE BEST OF MY KNOWLEDGE, INFORMATION AND

STATE OF ALABAMA COUNTY OF BLOUNT!

LEGAL DESCRIPTION

TRACT (1): BEGIN AT A AXLE MARKING THE SW CORNER OF THE SE1/4-NW1/4 IN SECTION 7, T-12-S, R-2-E, THENCE NO2°26'02"W 715.37' ALONG THE WEST LINE OF SAID FORTY TO A 1" PIPE ON THE SOUTHERLY BANK OF CALVERT PRONG LITTLE WARRIDR RIVER, THENCE LEAVING SAID FORTY LINE AND ALONG SAID BANK OF SAID RIVER THE FOLLOWING CHORD BEARINGS AND DISTANCES: THENCE \$88.07.52. 106.58. TO A POINT, THENCE \$73.02.24. 210.26. TO A POINT, THENCE \$73.02.24. 105.42. A POINT, THENCE N81°02'46'E 244.31' TO A POINT, THENCE N85°39'49'E 241.89' TO A POINT, THENCE S82°15'38'E 136.70' TO A 1/2" REBAR CAPPED(CA-497-LS), THENCE LEAVING SAID BANK OF SAID RIVER \$34°13'15'E 603.02' TO A 1/2' REBAR CAPPED(CA-497-LS), THENCE \$00°30'08'W 977.07' TO A 1/2' REBAR CAPPED(CA-497-LS) ON THE NORTHERLY R/W OF HORTON MILL ROAD (60' R/W), THENCE A CHURD BEARING AND DISTANCE OF \$85.57.35.W 100.32. ALONG SAID R/W TO A 1/2" REBAR CAPPED(11281), THENCE LEAVING SAID R/W N00°30'08"E 835,01" TO A 1/2' REBAR CAPPED(11281) MARKING THE SE CORNER OF SAID FORTY, THENCE ALONG THE SOUTH LINE OF SAID FORTY THE FOLLOWING BEARINGS AND DISTANCES: THENCE \$88*20'56'W 214.87' TO A 1/2' REBAR CAPPED(11281), THENCE \$88*14'17'W 214.97' TO A 1/2' REBAR CAPPED(11281), THENCE S88*15'13'W 214.72' TO A 1/2' REBAR CAPPED(11281), THENCE \$88°24'03'W 644.45' TO THE POINT OF BEGINNING, CONTAINING 21.31 ACRES MORE OR LESS.

TRACT (2) COMMENCE AT A AXLE MARKING THE SW CORNER OF THE SE1/4-NW1/4 IN SECTION 7, T-12-S, R-2-E, THENCE NO2°26'02"W 715.37' ALONG THE WEST LINE OF SAID FORTY TO A 1" PIPE ON THE SOUTHERLY BANK OF CALVERT PRONG LITTLE WARRIOR RIVER, THENCE LEAVING SAID FORTY LINE AND ALONG SAID BANK OF SAID RIVER THE FOLLOWING CHORD BEARINGS AND DISTANCES: THENCE \$88.07.52. 106.58. TO A POINT, THENCE \$73.02.24. 210.26. TO A POINT, THENCE \$73.02.24. 210.26. TO A POINT, THENCE \$73.02.24. 210.26. A POINT, THENCE N81°02'46'E 244.31' TO A POINT, THENCE N85°39'49'E 241.89' TO A POINT, THENCE S82°15'38'E 136.70' TO A 1/2" REBAR CAPPED(CA-497-LS), SAID POINT BEING THE POINT OF BEGINNING, THENCE CONTINUING ALONG SAID BANK OF SAID RIVER S82*18'02"E 200.22' TO A POINT, THENCE S73*19'06"E 120.08' TO A POINT, THENCE S72*23'52"E 95.26' TO A 1/2" REBAR CAPPED(CA-497-LS), THENCE LEAVING SAID BANK OF SAID RIVER \$23°03'08'E 520.06' TO A 1/2' REBAR CAPPED(CA-497-LS), THENCE S05°16'46'E 885.43' TO A 1/2' REBAR CAPPED(CA-497-LS) ON THE NORTHERLY R/W OF HORTON MILL ROAD (60' R/W), THENCE A CHORD BEARING AND DISTANCE OF \$85.57'35'W 359.68' ALONG SAID R/W TO A 1/2" REBAR CAPPED(CA-497-LS), THENCE LEAVING SAID R/W N00°30'08'E 977.07' TO A 1/2" REBAR CAPPED(CA-497-LS), THENCE N34°13'15'W 603.02' TO THE POINT OF BEGINNING, CONTAINING 10.03 ACRES MORE OR LESS.

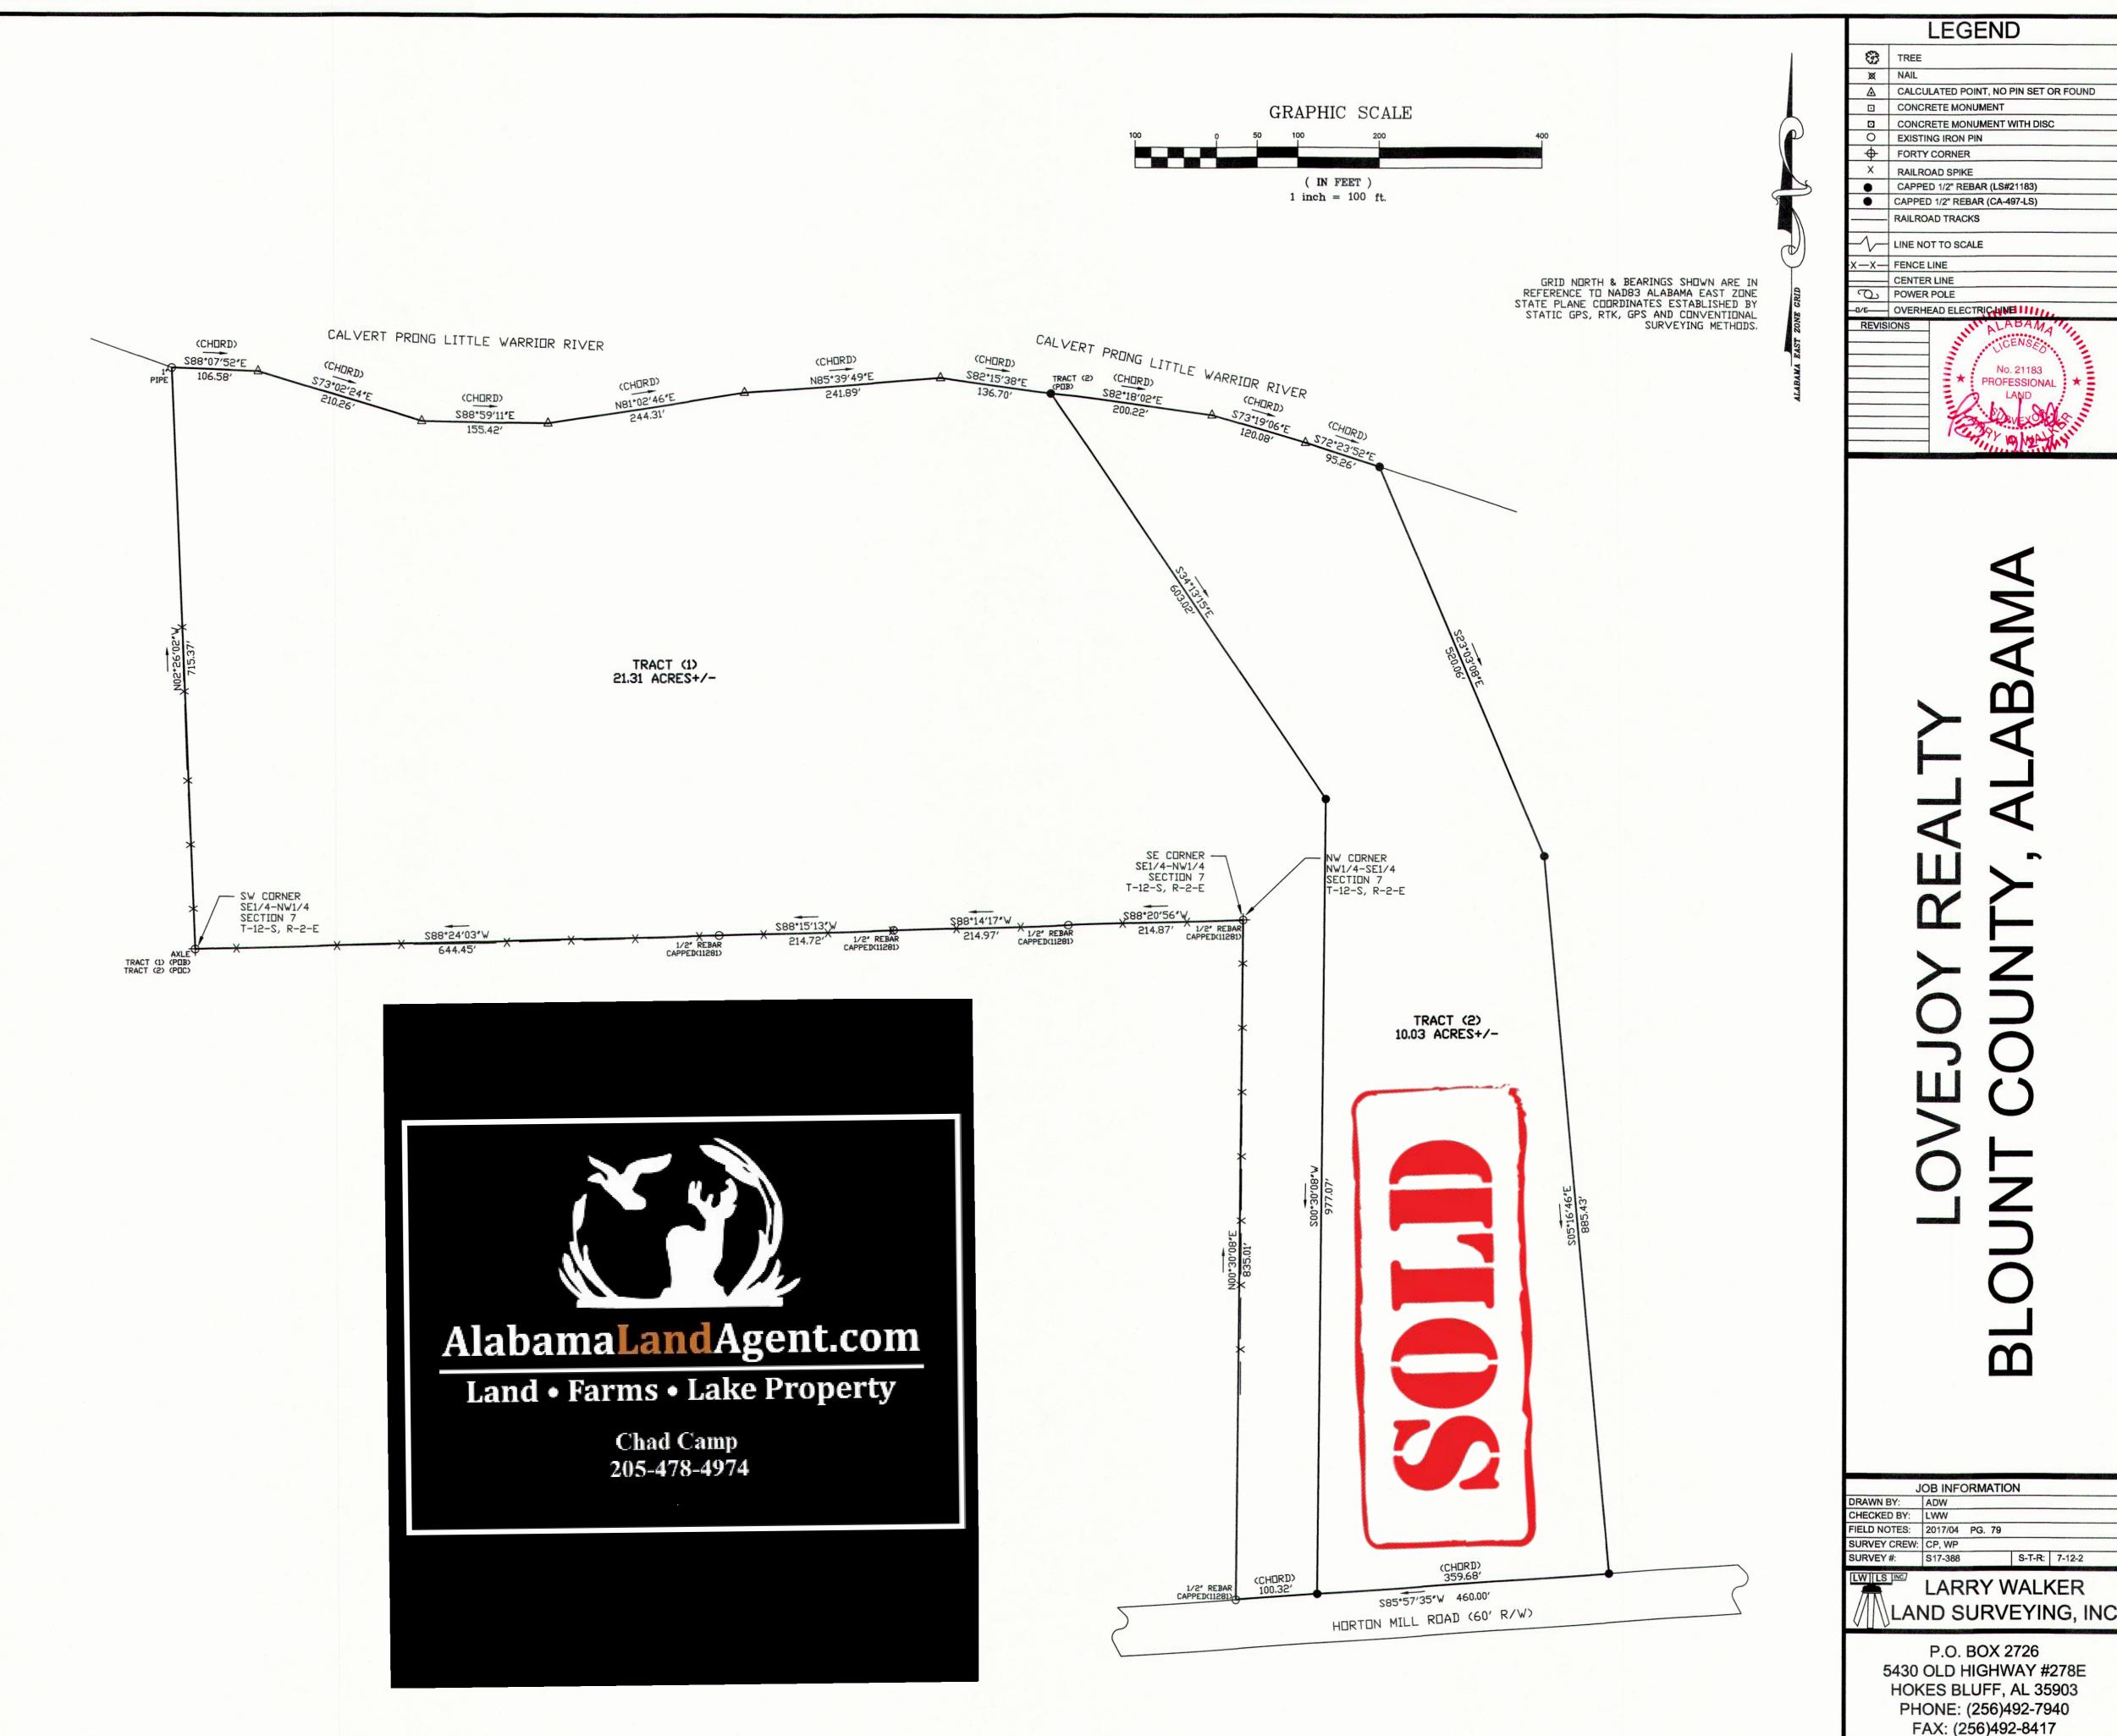

LEGEND

EXISTING IRON PIN

CALCULATED POINT, NO PIN SET OR FOUND

No. 21183

PROFESSIONAL

JOB INFORMATION

LARRY WALKER

P.O. BOX 2726

PHONE: (256)492-7940 FAX: (256)492-8417 EMAIL: LARRY.LWLS@GMAIL.COM