


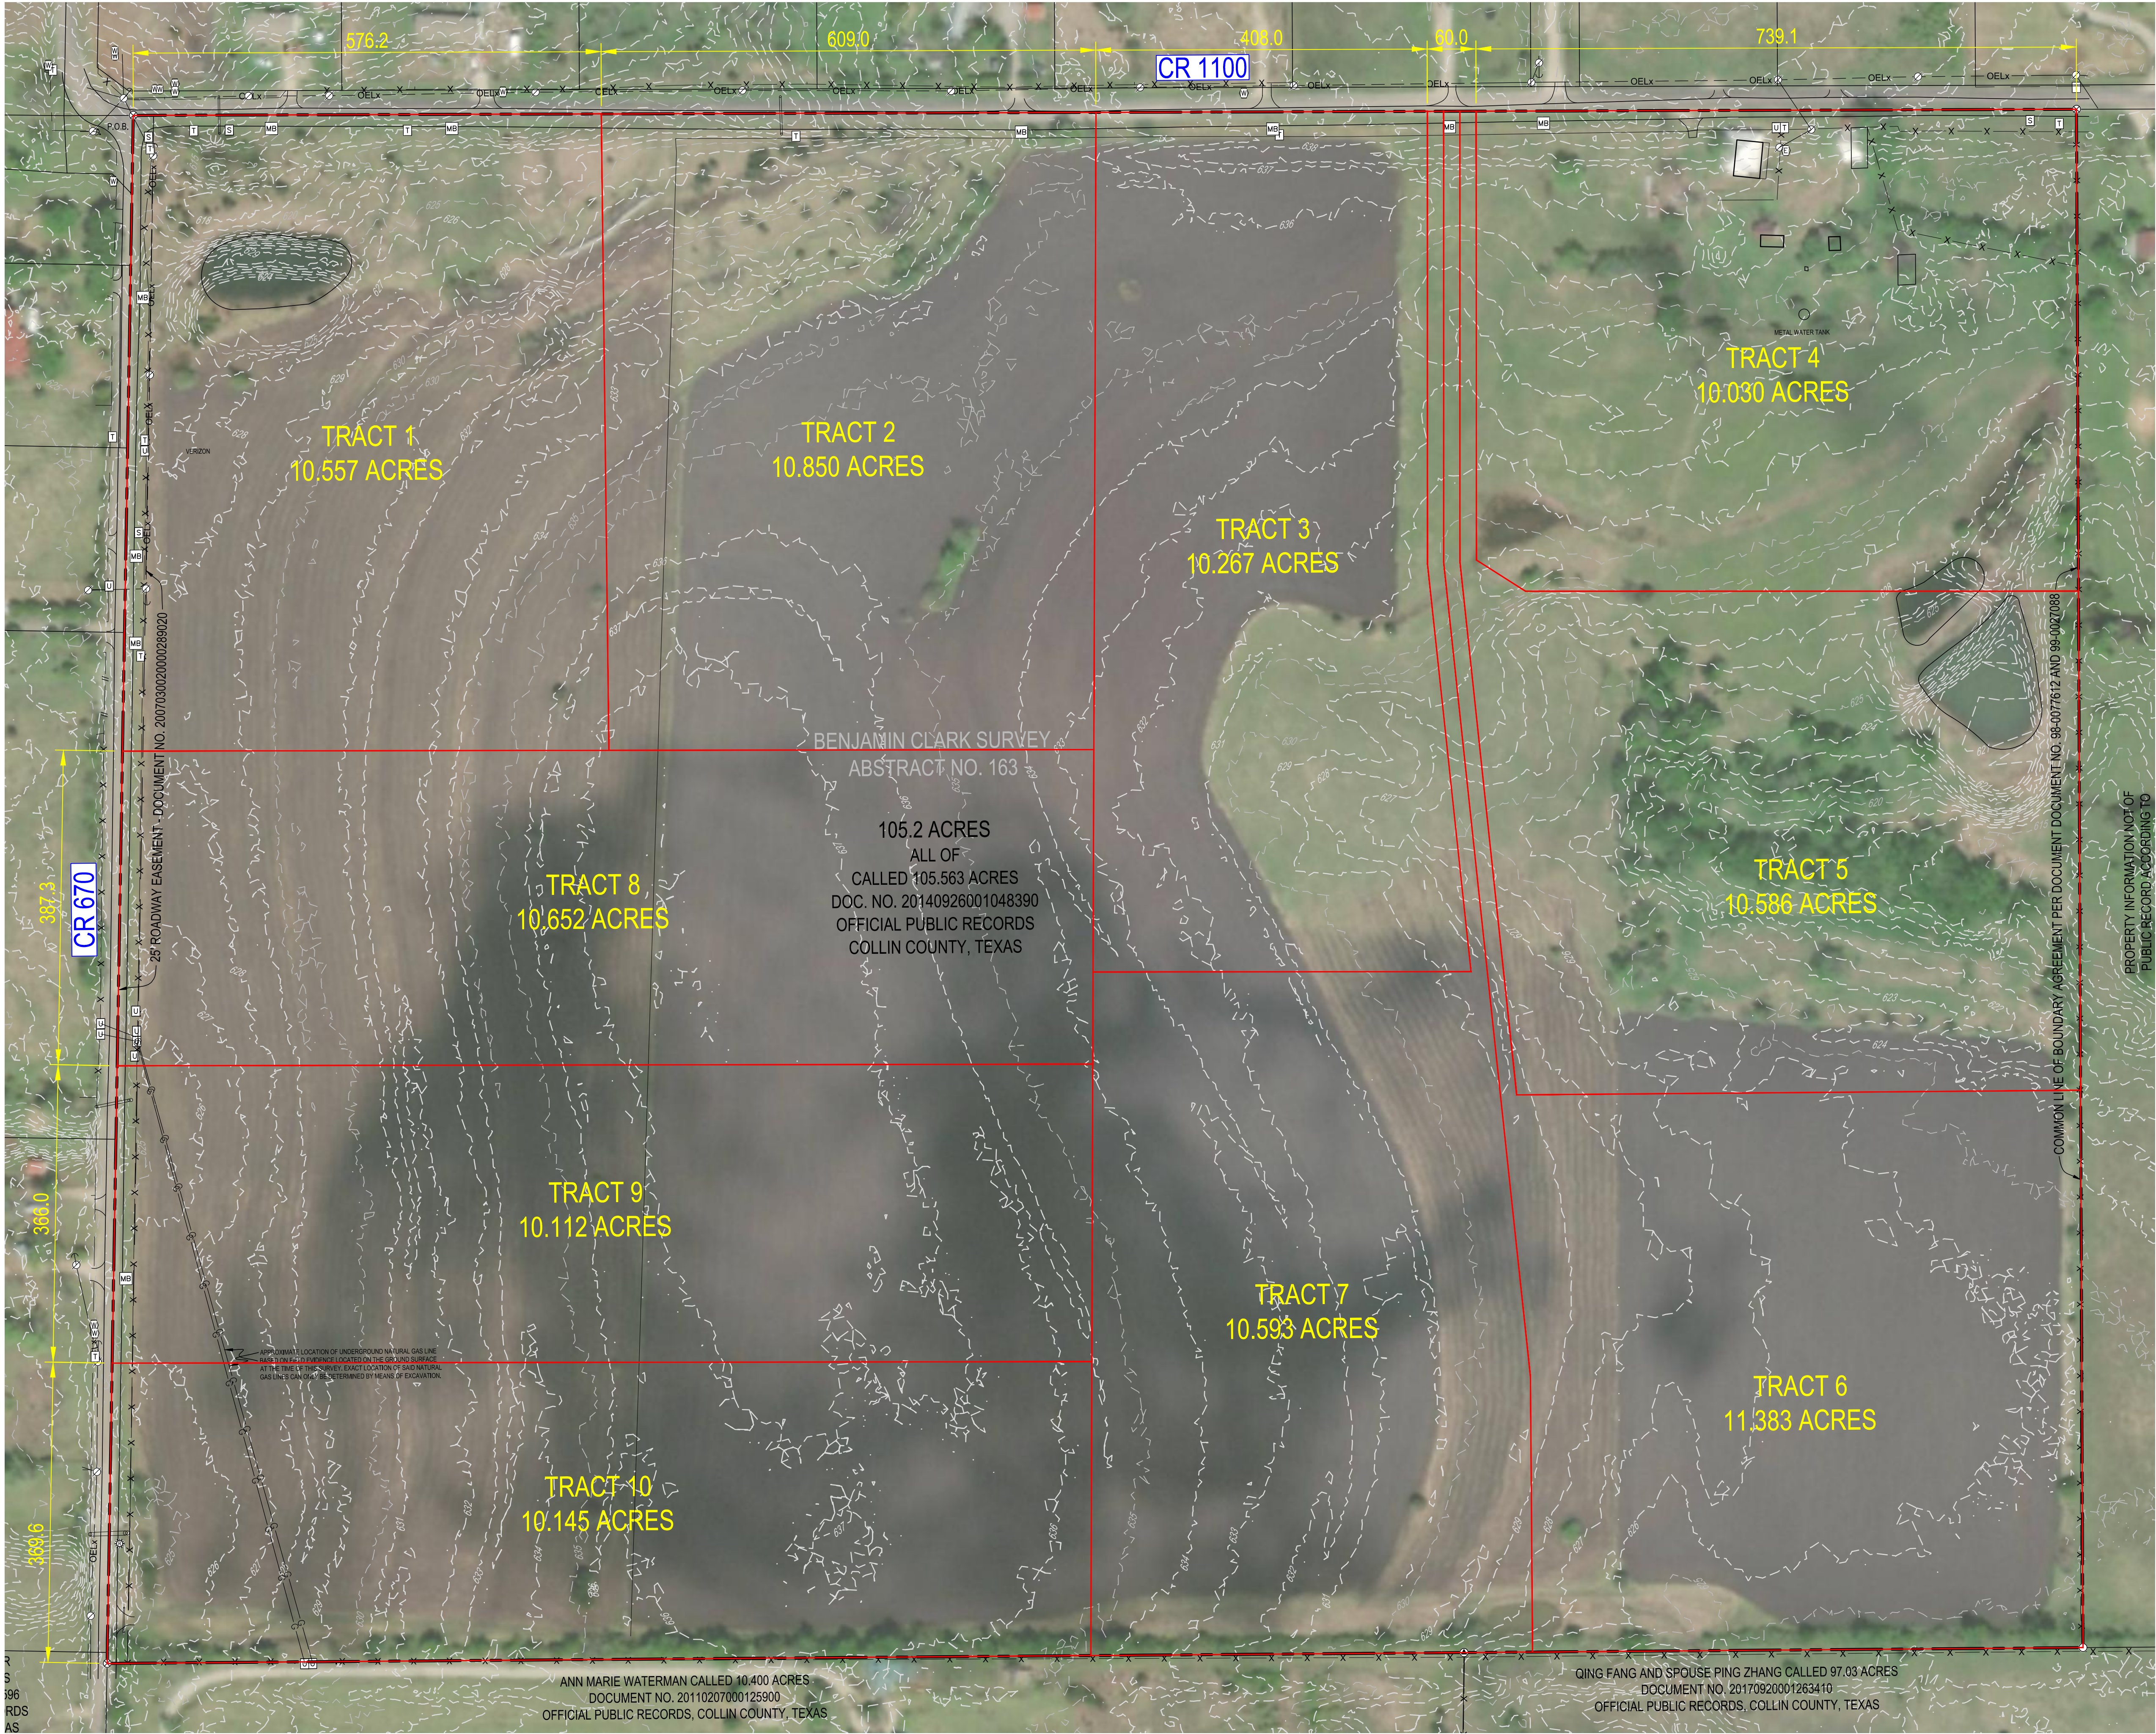


LEGEND

--- PROPERTY BOUNDARY

--- EXISTING 1' CONTOUR

--- EXISTING 5' CONTOUR

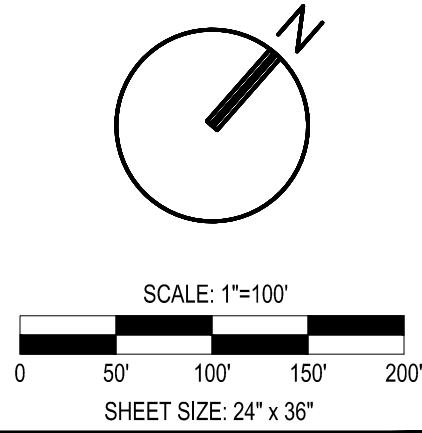

This document is released for REVIEW PURPOSES ONLY, NOT FOR CONSTRUCTION and was prepared under the authorization of Josh J. Valenta, Registered Professional Engineer, State of Texas, Registration No. 114592. DATE:

REVISIONS:	

MATKINHOOVER
ENGINEERING & SURVEYING

8 SPENCER ROAD SUITE 100
BOERNE, TEXAS 78006
CONTACT: JAM@MATKINHOOVER.COM
TEXAS REGISTERED ENGINEERING FIRM F-004512 SURVEYING FIRM F-1052400

3305 SHELL ROAD SUITE 100
GEORGETOWN, TEXAS 78628
OFFICE: 512.868.2244

INITIAL LAND PLAN
FOR
105 ACRE TRACT
COLLIN COUNTY, TEXAS

EX 1.0	
JOB NO.	3140.00
DESIGNED BY:	DMc
DRAWN BY:	PC
CHECKED BY:	JJV
SHEET #	1 of 1