


P/O 240/A1

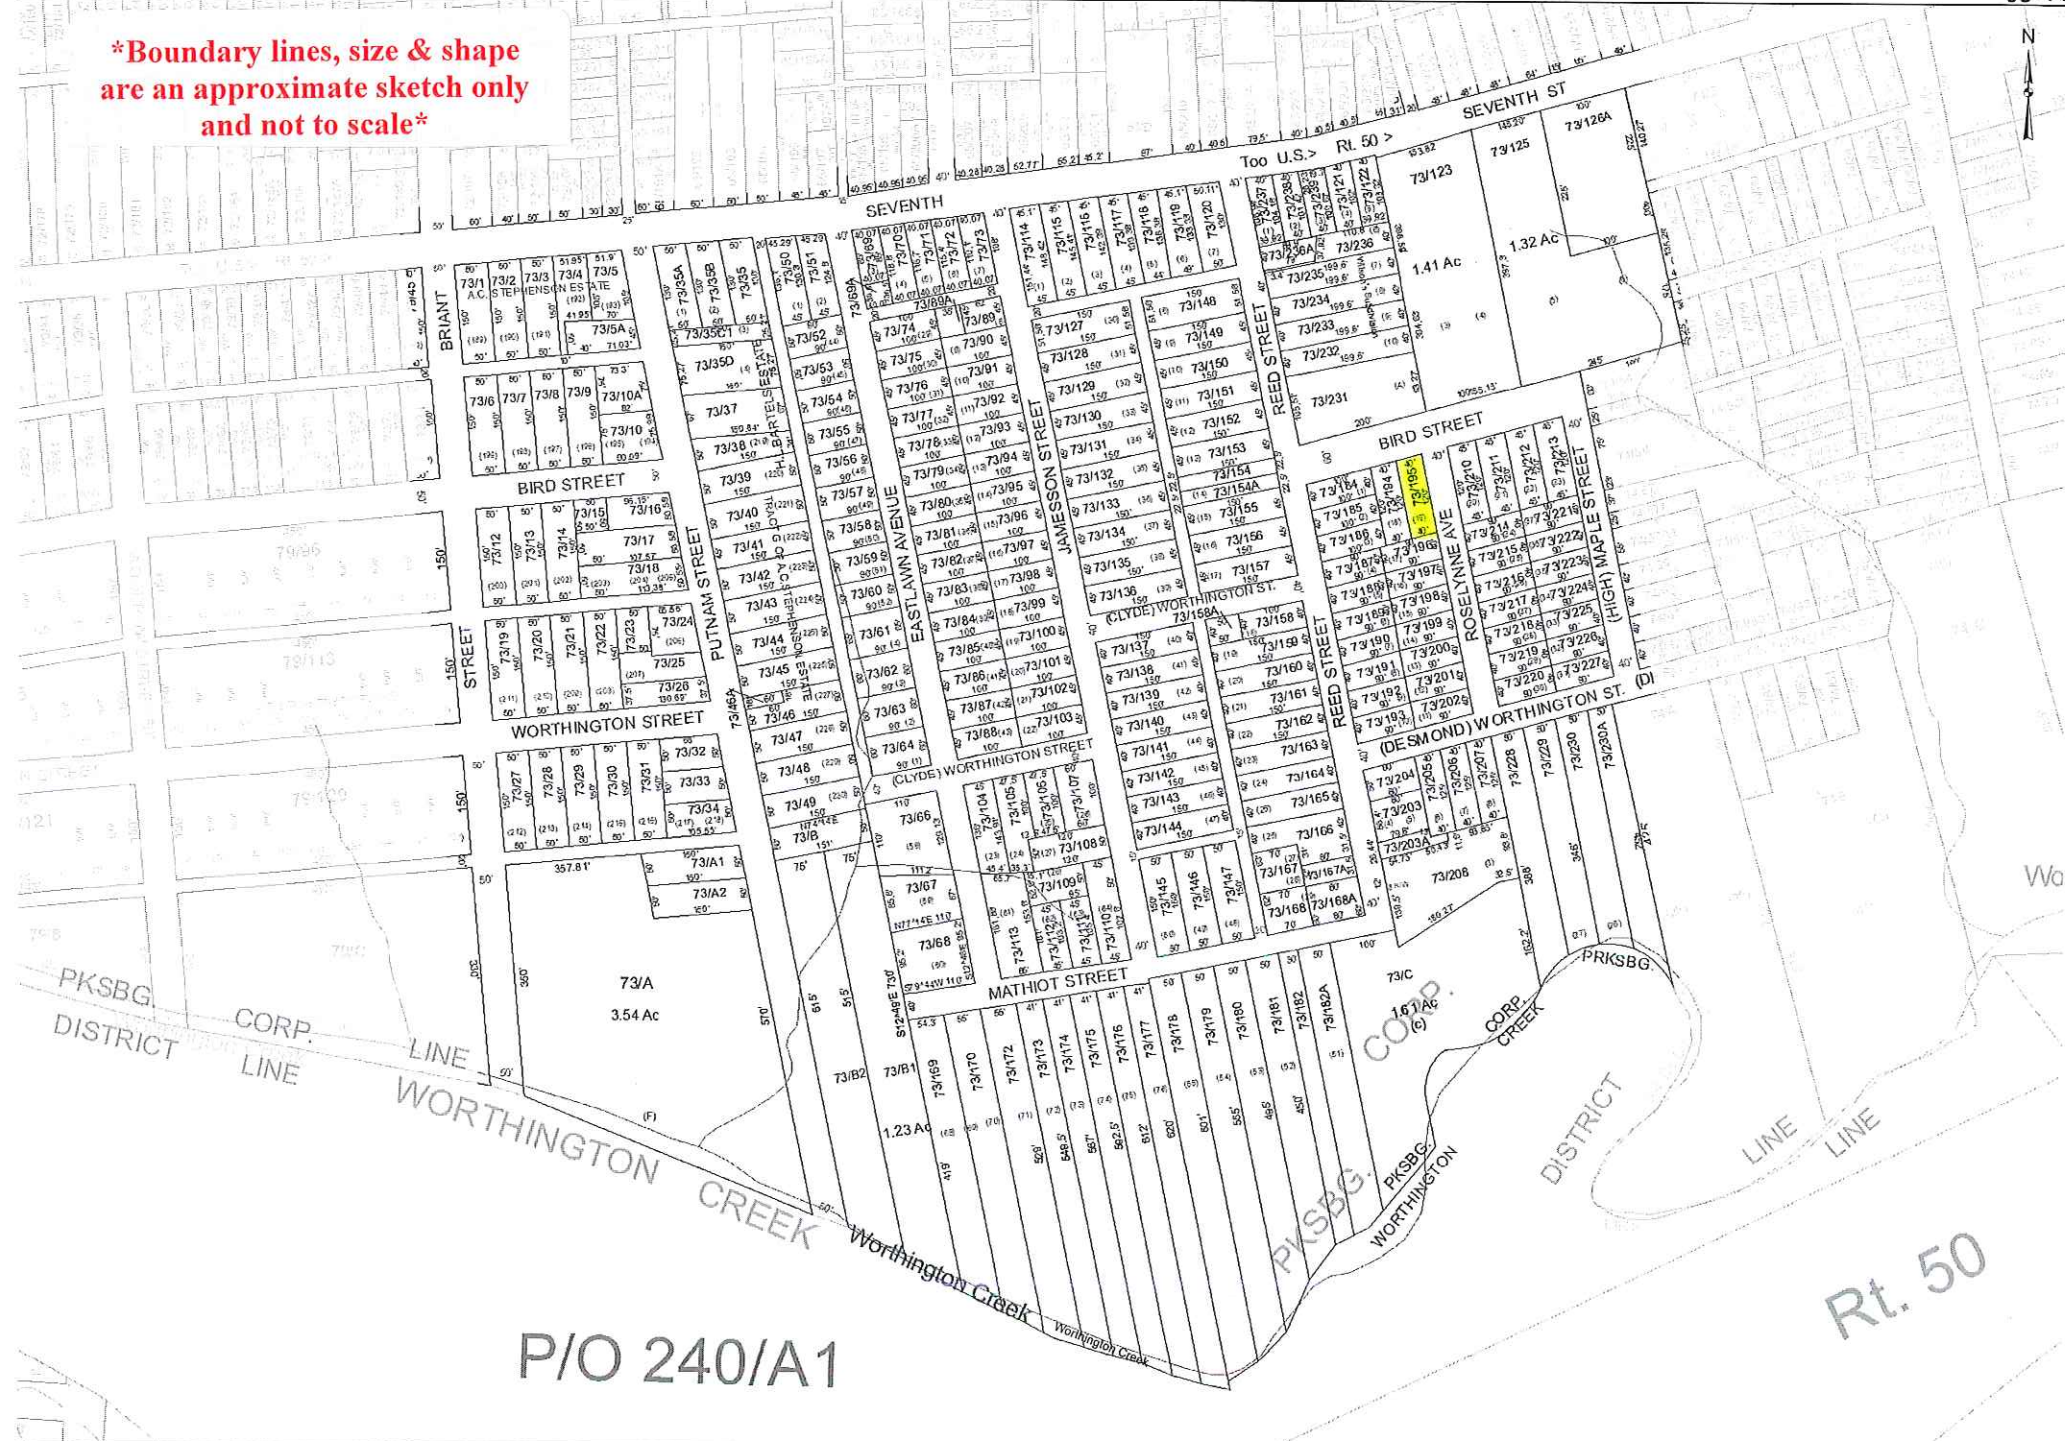

product was developed for taxation
ses and is therefore not suitable for
Engineering, or surveying purposes.
of this information should review or
If the primary data and information
es to ascertain the appropriate usage
ormation. Do not copy

65	74	240
65	73	240
65	79	240

Legend					
	Provisional Road	(1)	DISTRICT BOUNDARY		DRINKING WATER
	Property	20-718	RDP / Partial Number		CENT.
	Suburban Right of Way		Partial Number		US-95
	Road and Rail and R/W		HOSPITAL		AIRPORT
	Road Easement		POST OFFICE		CHURCH
	Road Right of Way		SCHOOL		FIRE STATION

Revisions			
1		7	13
2		8	14
3		9	15
4		10	16
5		11	17
6		12	18

WOOD COUNTY
STATE OF WEST VIRGINIA
Office of Assessor

District :
05 PARKERSBURG EASTLAWN, KESTERSON IRA, MCCORRICK, PUTNAM, ROSELYNNE HTS, STEPHENSON AC EST

SHEET NO: 73

Map Date: 01/03/2019