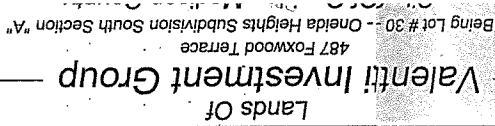
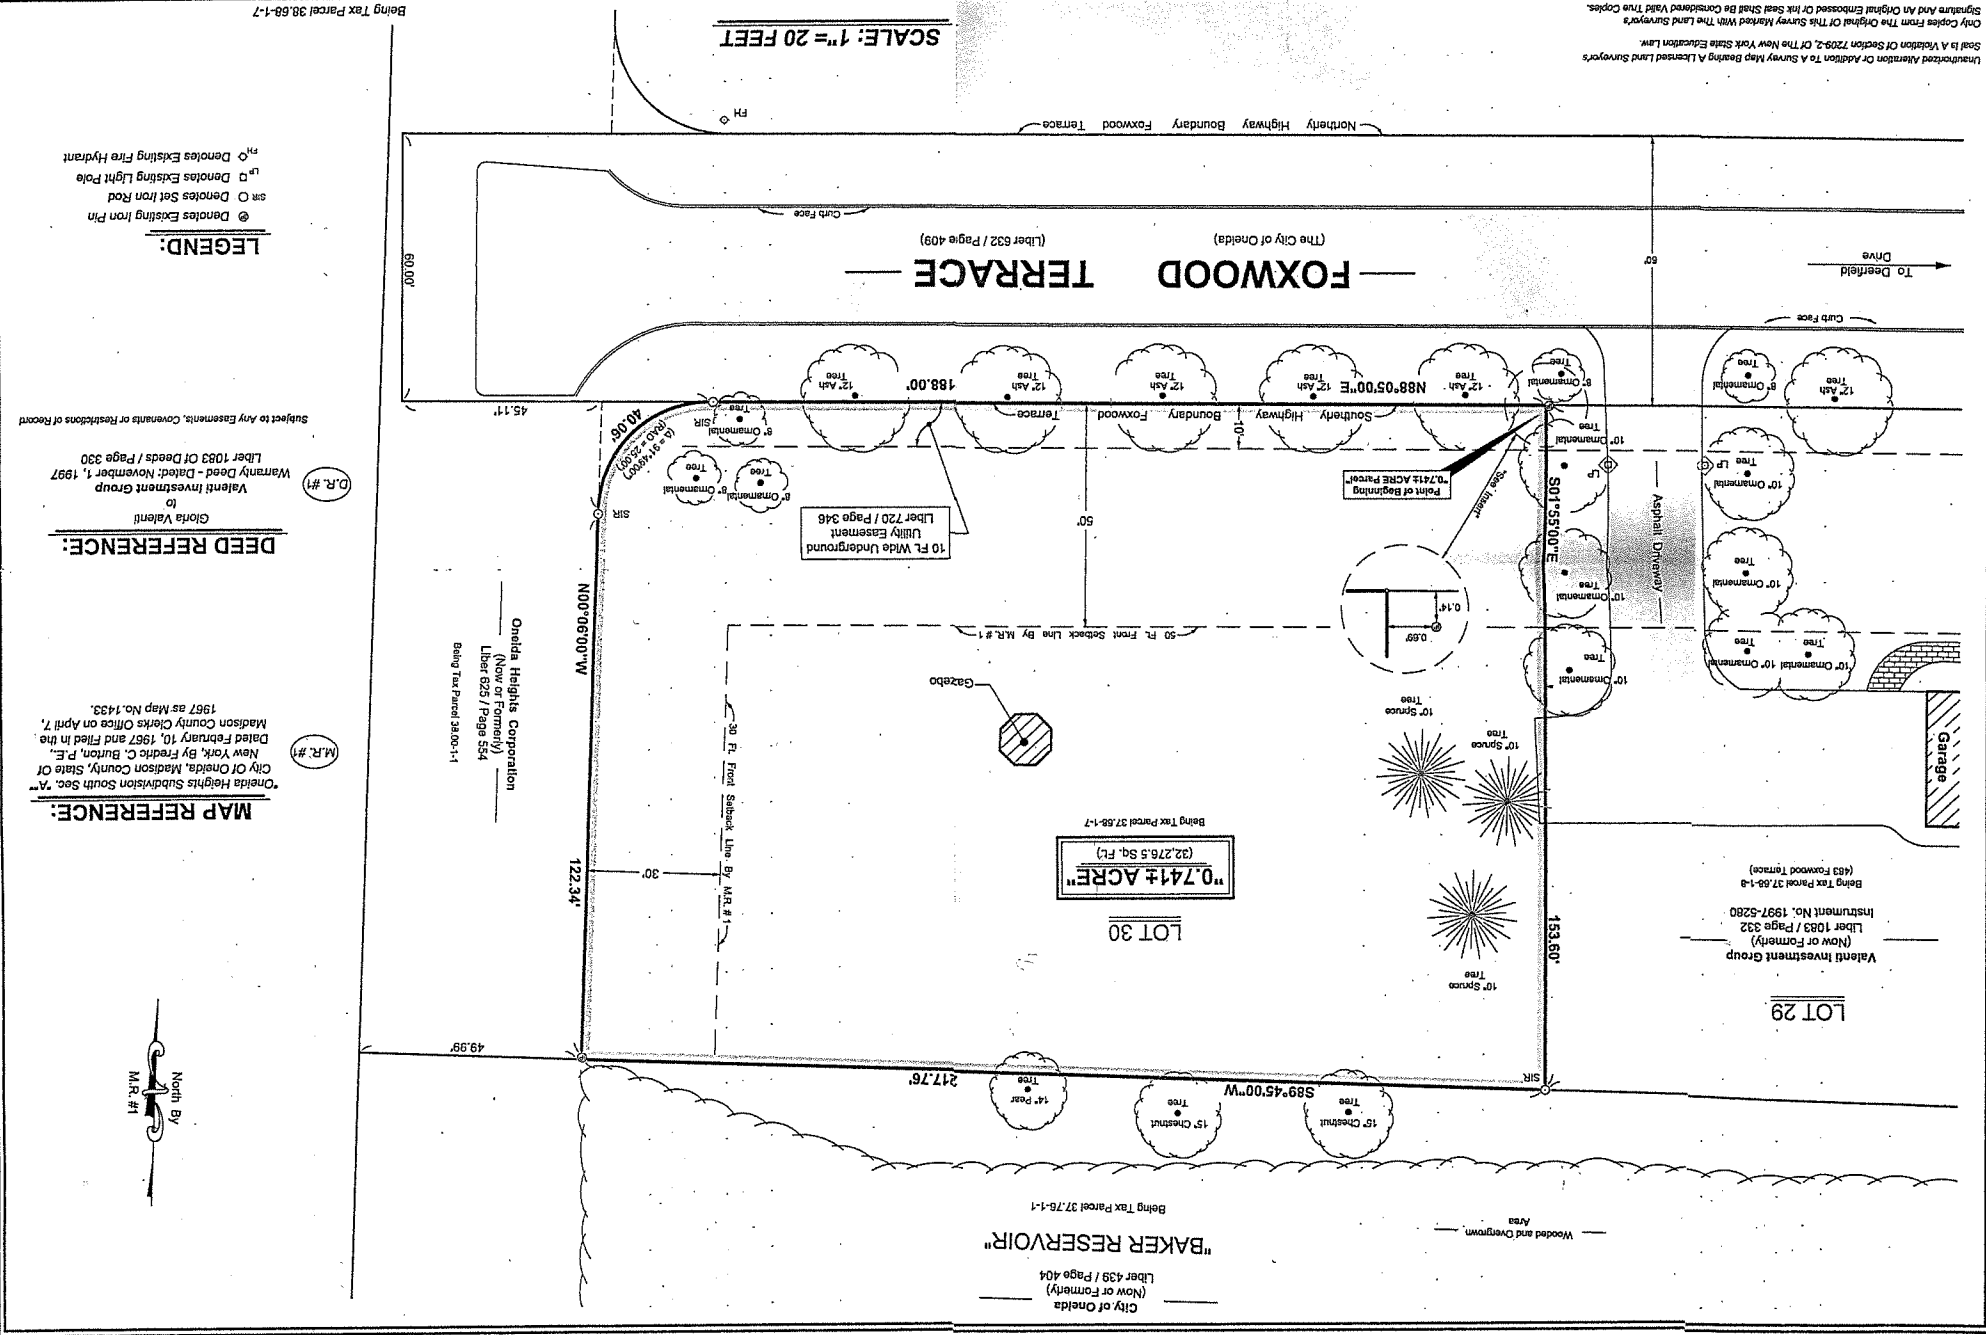


Unauthorized Alteration Or Addition To A Survey Map Bearing A Licensed Land Surveyor's Seal Is A Violation Of Section 7209.2, Of The New York State Education Law.

Figure 1 is a schematic representation of the experimental design. It shows a sequence of three boxes connected by arrows. The first box is labeled 'Stimulus' and contains the word 'cat'. An arrow points from this box to a second box labeled 'Response', which contains the word 'cat'. Another arrow points from the second box to a third box labeled 'Feedback', which contains the word 'cat'. Below the 'Stimulus' box, there is a small diagram of a cat's head. Below the 'Response' box, there is a small diagram of a cat's head. Below the 'Feedback' box, there is a small diagram of a cat's head.



Designed by:	N/A
Drawn by:	C. Kelley
Reviewed by:	B. Snyder
Date:	September 23, 2009
Last Revised:	
Scale:	1" = 20 Feet



THIS IS A LEGAL INSTRUMENT AND SHOULD BE EXECUTED UNDER SUPERVISION OF AN ATTORNEY.

THIS INDENTURE, made the 1st day of November, 1997.

BETWEEN

GLORIA VALENTI
483 Foxwood Terrace
Oneida, New York 13421

Grantor, and

VALENTI INVESTMENT GROUP
c/o Grenadier Village Office
100 Kings Park Drive
Liverpool, New York 13090

Grantee

WITNESSETH, that the grantor, in consideration of One and 00/100 and other good and valuable consideration (\$1.00) dollars, paid by the grantee does hereby grant and release unto the grantee, the heirs or successors and assigns of the grantee forever,

ALL THAT TRACT OR PARCEL OF LAND situate in the City of Oneida, County of Madison, and State of New York being Lot No. 30 on a map of Oneida Heights, Subdivision South Section A, prepared by Frederic C. Burton, on February 9, 1967, and filed in the Madison County Clerk's Office on 7th day of April, as Map No. 1432.

Also being the same premises shown on the Madison County Tax Map as Parcel 37.68-1-7.

Subject to all conditions, covenants, easements, rights of way and restrictions of record.

BEING the same premises as conveyed from Frank A. Fera, Inc. to Gloria Valenti by Full Covenant Deed dated October 7, 1988, and recorded in the Madison County Clerk's Office on October 13, 1988, in Book 872 of deeds at Page 16.

TOGETHER with the appurtenances and all the estate and rights of grantor in and to said premises.

TO HAVE AND TO HOLD the premises here granted unto the grantee, the heirs or successors and assigns forever.
AND the said grantor covenants as follows:

- FIRST** - That the grantor is seized of the said premises in fee simple, and has good right to convey the same;
- SECOND** - That the grantee shall quietly enjoy the said premises;
- THIRD** - That the said premises are free from incumbrances;
- FOURTH** - That the grantor will execute or procure any further necessary assurance of the title to said premises;
- FIFTH** - That the grantor will forever warrant the title to said premises;

This deed is subject to the trust provisions of Section 13 of the Lien Law.

The words "grantor" and "grantee" shall be construed to read in the plural whenever the sense of this deed so requires.

IN WITNESS WHEREOF, the grantor has executed this deed the day and year first above written.

In Presence of:

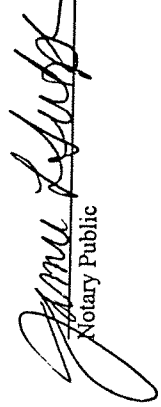

Gloria Valenti

L.S.

State of New York, County of Onondaga) ss.:

On this 1st day of November, 1997, before me personally came Gloria Valenti to me known to be the individual described in, and who executed the foregoing instrument, and acknowledged that she executed the same.

JAMIE L. SUTPHEN
NOTARY PUBLIC, State of New York
Qualified in Onondaga County No. 02SU4857226
My Commission Expires March 31, 1998


Notary Public