
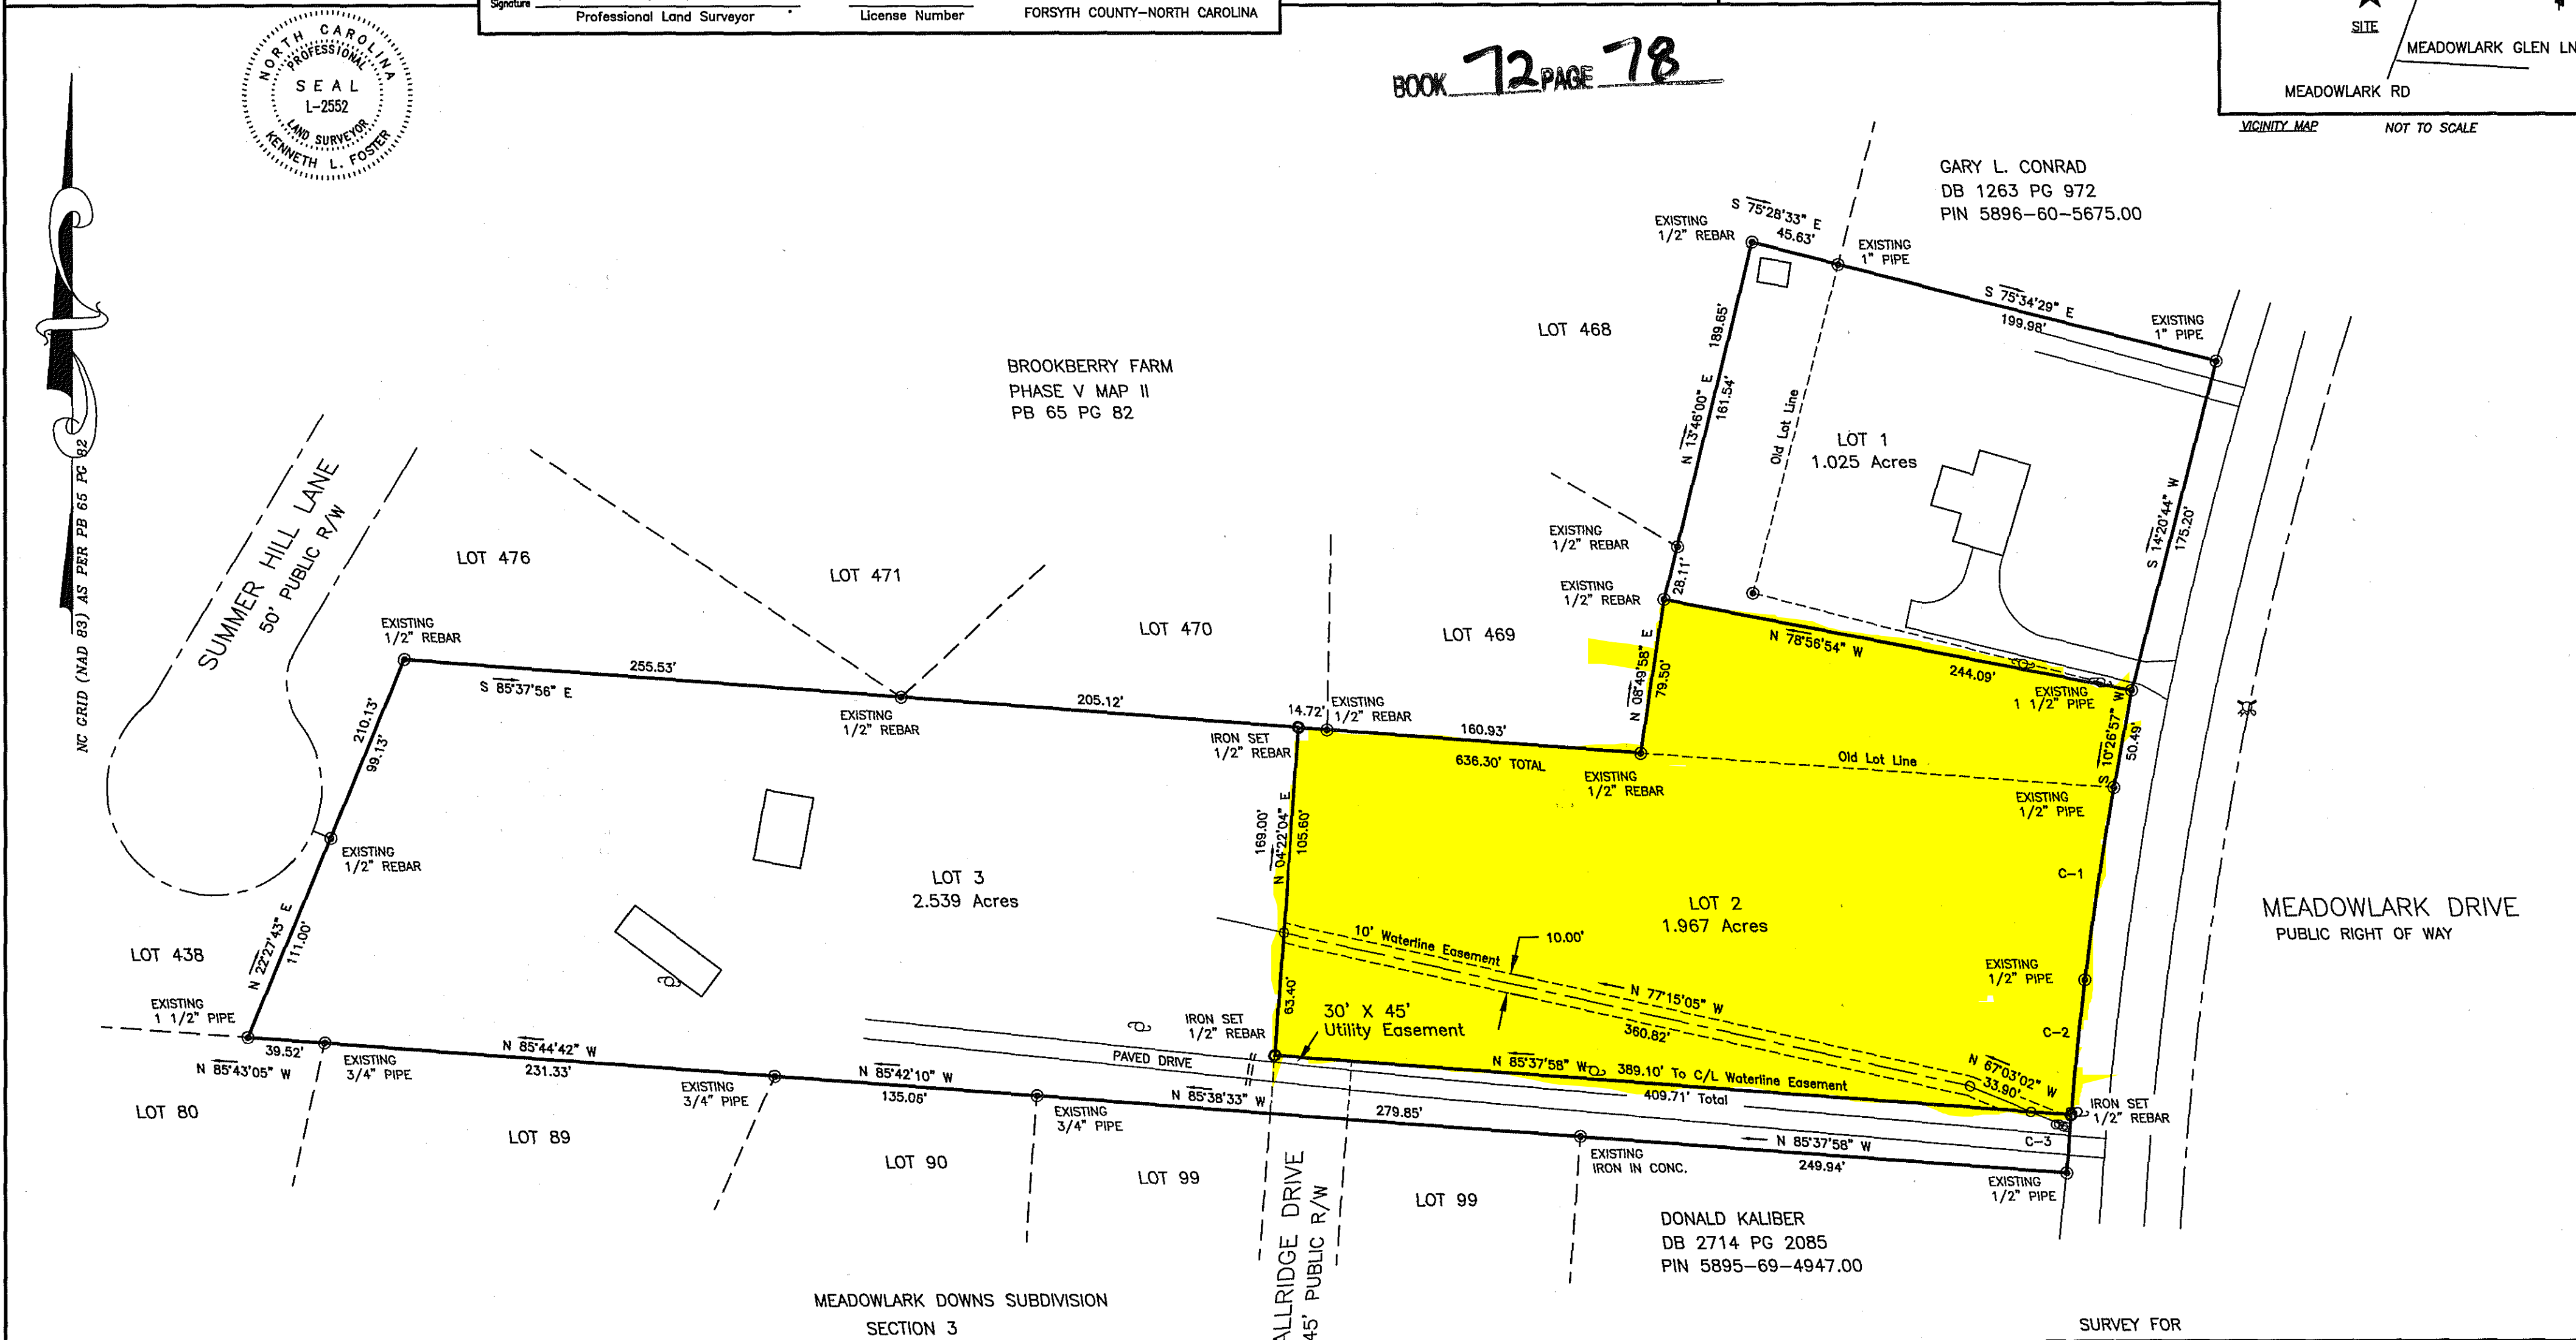


Surveyors Certification For Closure
KENNETH L. FOSTER, RLS Certify that this plot was drawn by me from an actual survey made under my supervision (description recorded in Deed Book SHOWN HEREON) that the ratio of precision as calculated exceeds 1:10,000 feet; that this plot was prepared in accordance with G. S. 47-30 as amended.
 Witness my original signature, registration number and seal:
Kenneth L. Foster L-2552
 Signature Professional Land Surveyor License Number
 This the 31 ST Day of AUGUST 2020
 FORSYTH COUNTY-NORTH CAROLINA

Surveyors Certification for Subdivision
KENNETH L. FOSTER Professional Land Surveyor, Number L-2552 certify to one or more of the following as indicated by an X:
 A. That the plot is of a survey that creates a subdivision of land within the area of a county or municipality that has an ordinance that regulates parcels of land;
 B. That the plot is of a survey that is located in such portion of a county or municipality that is unregulated as to an ordinance that regulates parcels of land;
 C. That this plot is of a survey of an existing parcel or parcels of land;
 D. That this plot is of a survey of another category, such as the recombination of existing parcels, a court ordered survey or other exception to the definition of a subdivision;
 E. That the information available to this surveyor is such that I am unable to make a determination to the best of my professional ability as to provisions contained in A. through D. above.
 Signature Kenneth L. Foster L-2552
 Professional Land Surveyor License Number FORSYTH COUNTY-NORTH CAROLINA

PLANNING DEPARTMENT / REVIEW OFFICER CERTIFICATION
STATE OF NORTH CAROLINA
KIRK ERICSON
 Review Officer for Forsyth County, certify that the map or plot to which this certification is affixed is exempt from review officer examination.
 APPROVED Kirk Ericson Director of Planning/Review Officer
 This the 1st Day of Sept. 2020
 FORSYTH COUNTY, NORTH CAROLINA

Forsyth County Register of Deeds
Plat Registration
 FILED FOR REGISTRATION AT 1:27 P.M.
 This the 1 Day of September 2020
 and recorded in Plot Book 72 Page 78
 FILING FEE PAID: \$21.00
 BY: Olivia Doherty Assistant / Deputy
 FORSYTH COUNTY, NORTH CAROLINA

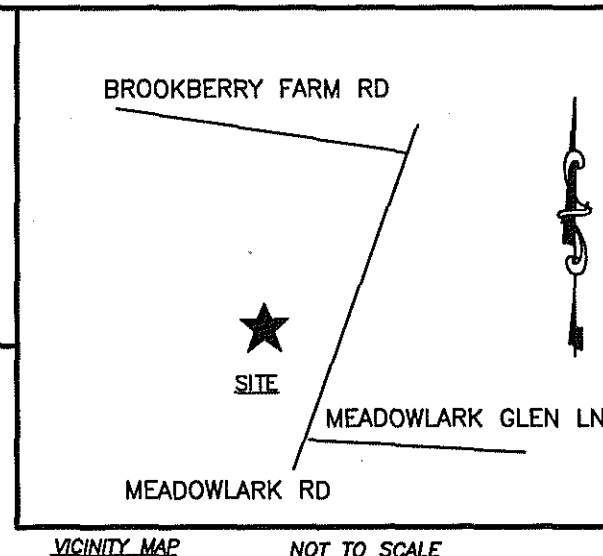

LEGEND

N/F	NOW OR FORMERLY	EIP	(EXISTING IRON FOUND)
DB	DEED BOOK	NIP	(NEW REBAR SET)
PG	PAGE	POINT	(NO MONUMENTATION SET)
PB	PLAT BOOK	NCGS	CONTROL MONUMENT
DMD	DOUBLE MERIDIAN DISTANCE	EXISTING	STONE
CL	CENTERLINE	NEW	RR SPIKE
PL	PROPERTY LINE	WATER	METER
R/W	RIGHT OF WAY	UTILITY	POLE
ELEV.	ELEVATION	LIGHT	POLE
C & G	CURB & GUTTER	SANITARY	SEWER MANHOLE
F F	FINISHED FLOOR ELEVATION	FIRE	HYDRANT
CO	(SEWER CLEAN-OUT)	CB	(CATCH BASIN)
TELEPHONE	POLE / PED	YI	(YARD INLET)

GRAPHIC SCALE

(IN FEET)

1 inch = 60 ft.

SURVEY FOR

JOHNNY E. GOLDEN
AND
ANGELA CONRAD GOLDEN

Reference Deeds: DB 1534 PG 1057 & DB 3025 PG 2091
 634 MEADOWLARK DRIVE, WINSTON-SALEM 27106

BEING PIN # 5896-60-1107.00, 5896-60-3299.00
 & 5896-60-5309.00

WINSTON-SALEM TOWNSHIP / FORSYTH COUNTY, N.C.

DATE: AUGUST 6, 2020 SCALE: 1" = 60'

TOTAL ACRES BY CO-ORDINATE COMP. = 5.830

KENNETH L. FOSTER & ASSOCIATES, PA
 PROFESSIONAL LAND SURVEYORS - PLANNERS (C-1355)
 156 MAPLE TREE LANE
 MOCKSVILLE, NORTH CAROLINA 27028
 TELEPHONE: 336 / 723-8850 EMAIL: kfooster@yadtel.net

SHEET 1 OF 1 JOB NO: 3843-20C