


RECORD OF SURVEY

THE ARIZONA PATENTED MINING CLAIM, MINERAL SURVEY NO. 3802
SECTIONS 18 AND 19, T13N, R3W, G. & S.R.B. & M.
YAVAPAI COUNTY, ARIZONA

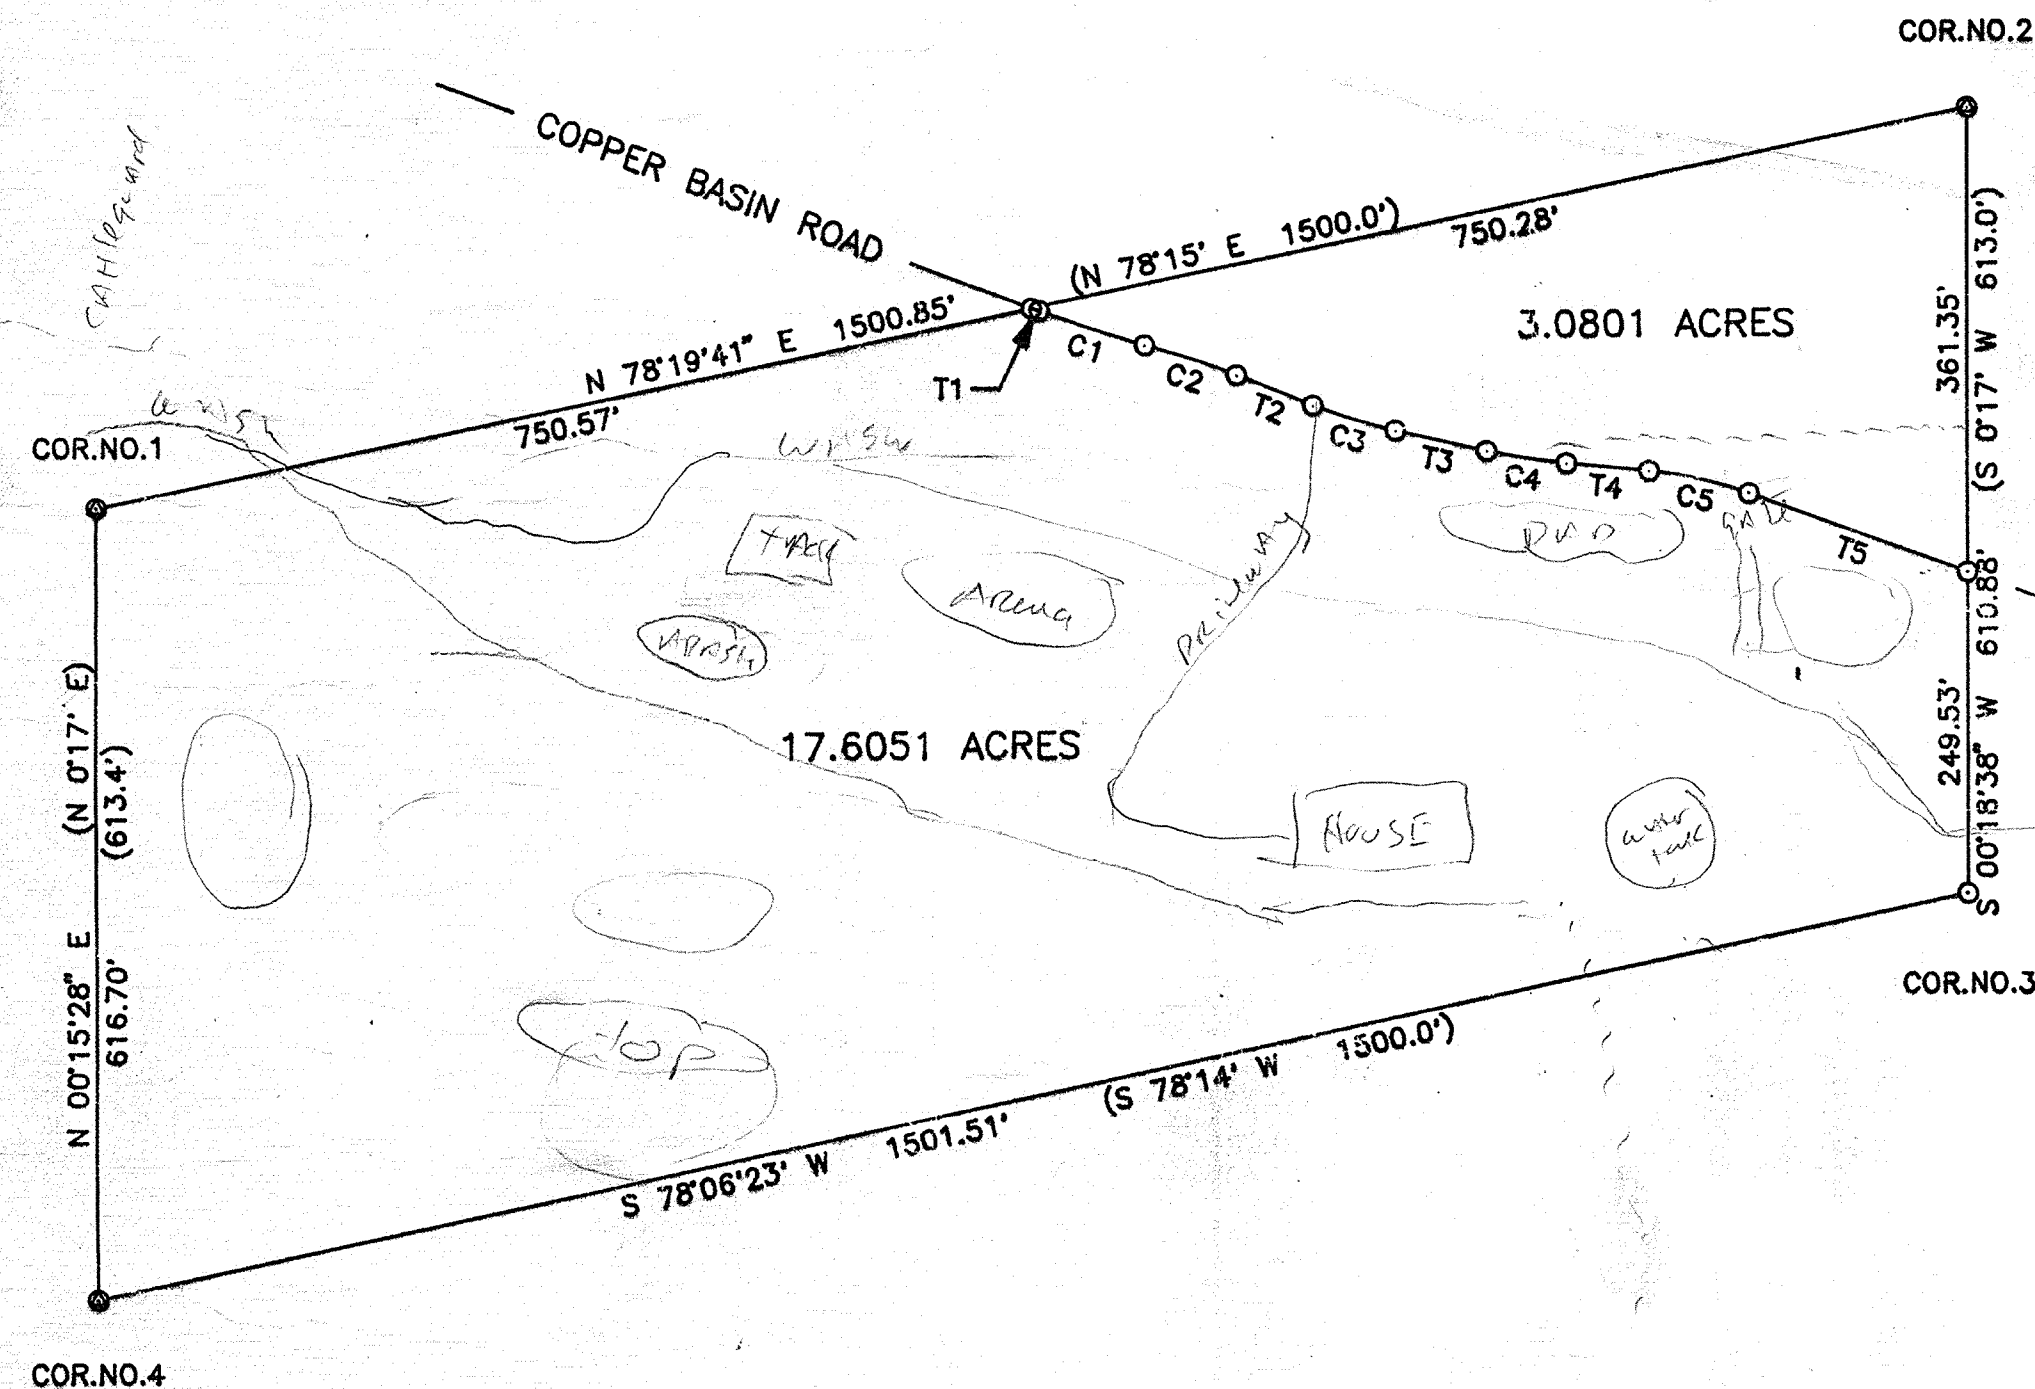

LEGEND

- O SET 1/2" REBAR WITH BRASS TAG - LS 22287
- FOUND ORIGINAL STONE IN PLACE AS DESCRIBED IN THE GOVERNMENT FIELD NOTES OF MINERAL SURVEY NO. 3802, ON FILE WITH THE BUREAU OF LAND MANAGEMENT
- () INDICATES RECORD DATA AS SHOWN ON THE PLAT AND IN THE FIELD NOTES OF MINERAL SURVEY NO. 3802

NOTES

BEARINGS SHOWN HEREON ARE ASTRONOMIC, AS DETERMINED BY SOLAR OBSERVATION.

I REESTABLISHED CORNER NO.3 OF THE ARIZONA PATENTED MINING CLAIM FROM A BEARING ROCK DESCRIBED IN THE FIELD NOTES OF MINERAL SURVEY NO. 3802, AND WHICH BEARS S 00°18'38" W, 2.30' FROM THE REESTABLISHED CORNER, WHICH I MONUMENTED WITH A 1/2" REBAR WITH BRASS TAG STAMPED LS 22287.


I HEREBY CERTIFY THAT A SURVEY OF THE PROPERTY SHOWN HEREON WAS PERFORMED BY ME DURING THE MONTH OF MARCH, 1995; THAT THE PLAT IS CORRECT AND ACCURATE TO THE BEST OF MY KNOWLEDGE AND BELIEF, AND THAT THE SURVEY MONUMENTS HAVE BEEN LOCATED AND/OR SET AS DESCRIBED AND SHOWN HEREON.

0 50 150 300
SCALE: 1"=150'

CURVE NO.	RADIUS	DELTA	LENGTH
C1	900.00	05°34'35"	87.59'
C2	700.00	08°09'13"	75.18'
C3	450.00	08°34'49"	67.39'
C4	500.00	07°13'21"	63.03'
C5	325.00	14°07'05"	80.08'

TANGENT NO.	BEARING	DISTANCE
T1	S 69°03'43" E	6.25'
T2	S 68°29'05" E	64.89'
T3	S 77°03'54" E	73.29'
T4	S 84°17'16" E	65.34'
T5	S 70°10'11" E	182.09'

Robert L. Weaver
ROBERT L. WEAVER
LS 22287

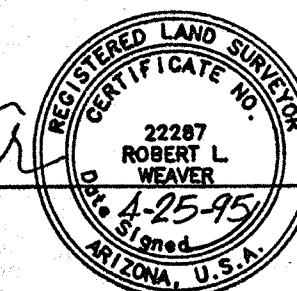

FEE # 9520864
FILED AND RECORDED AT REQUEST OF
Orion Land Surveying
April 26, A.D. 1995
AT 8:56 O'CLOCK P.M.
BOOK 27 of Land Survey
PAGE 82
Records of Yavapai County



Count Recorder
Lorraine L. Hengelwood
Deputy Recorder

ORION LAND SURVEYING			
2897 N. HIGHLAND DRIVE PRESCOTT VALLEY, AZ 86314 (520) 772-5991			
DATE	DRAWN	CHECKED	JOB NO.
3-25-95	RLV	DKG	503008