


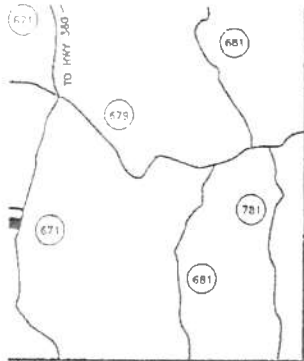


VICINITY MAP
NOT TO SCALE

COPYRIGHT, CRUTCHFIELD & ASSOCIATES, INC.
ALL RIGHTS RESERVED. REPRODUCTION OR USE OF
THE CONTENTS OF THIS DOCUMENT, OR ADDITIONS
OR DELETIONS TO THIS DOCUMENT, IN WHOLE OR IN
PART, WITHOUT WRITTEN CONSENT OF THE LAND
SURVEYOR, IS PROHIBITED.
ONLY COPIES FROM THE ORIGINAL OF THIS DOCUMENT,
MAINTAINED WITH AN ORIGINAL SIGNATURE AND TAMPED
SEAL OF THE SURVEYOR, SHALL BE CONSIDERED
TO BE VALID, TRUE COPIES.

CALLS - ALONG CREEK

Course	Bearing	Distance
L1	N 53°14'46" E	134.36
L2	N 00°15'14" W	79.12
L3	N 21°05'10" E	61.69
L4	N 03°52'54" E	124.59
L5	N 42°08'20" E	74.81
L6	S 43°07'18" E	69.59
L7	N 51°25'19" E	35.84
L8	N 83°59'14" E	64.91
L9	N 75°28'15" E	37.48
L10	N 24°01'33" E	45.98
L11	N 35°27'08" E	61.19
L12	N 67°20'35" E	55.35
L13	N 50°54'23" E	107.62
L14	N 39°47'09" E	40.42
L15	N 80°11'20" E	100.12
L16	N 19°58'34" E	214.55
L17	N 33°24'05" E	86.07
L18	N 15°12'15" W	38.42
L19	N 54°12'49" W	34.45
L20	N 03°44'55" E	55.87
L21	N 42°11'28" E	92.35
L22	N 02°35'36" E	16.35
L23	N 25°05'44" E	49.75
L24	N 35°32'51" E	63.25
L25	N 44°08'35" E	14.67

MAGNETIC NORTH FROM PLAT RECORDED IN
P.B. 19, PG. 148

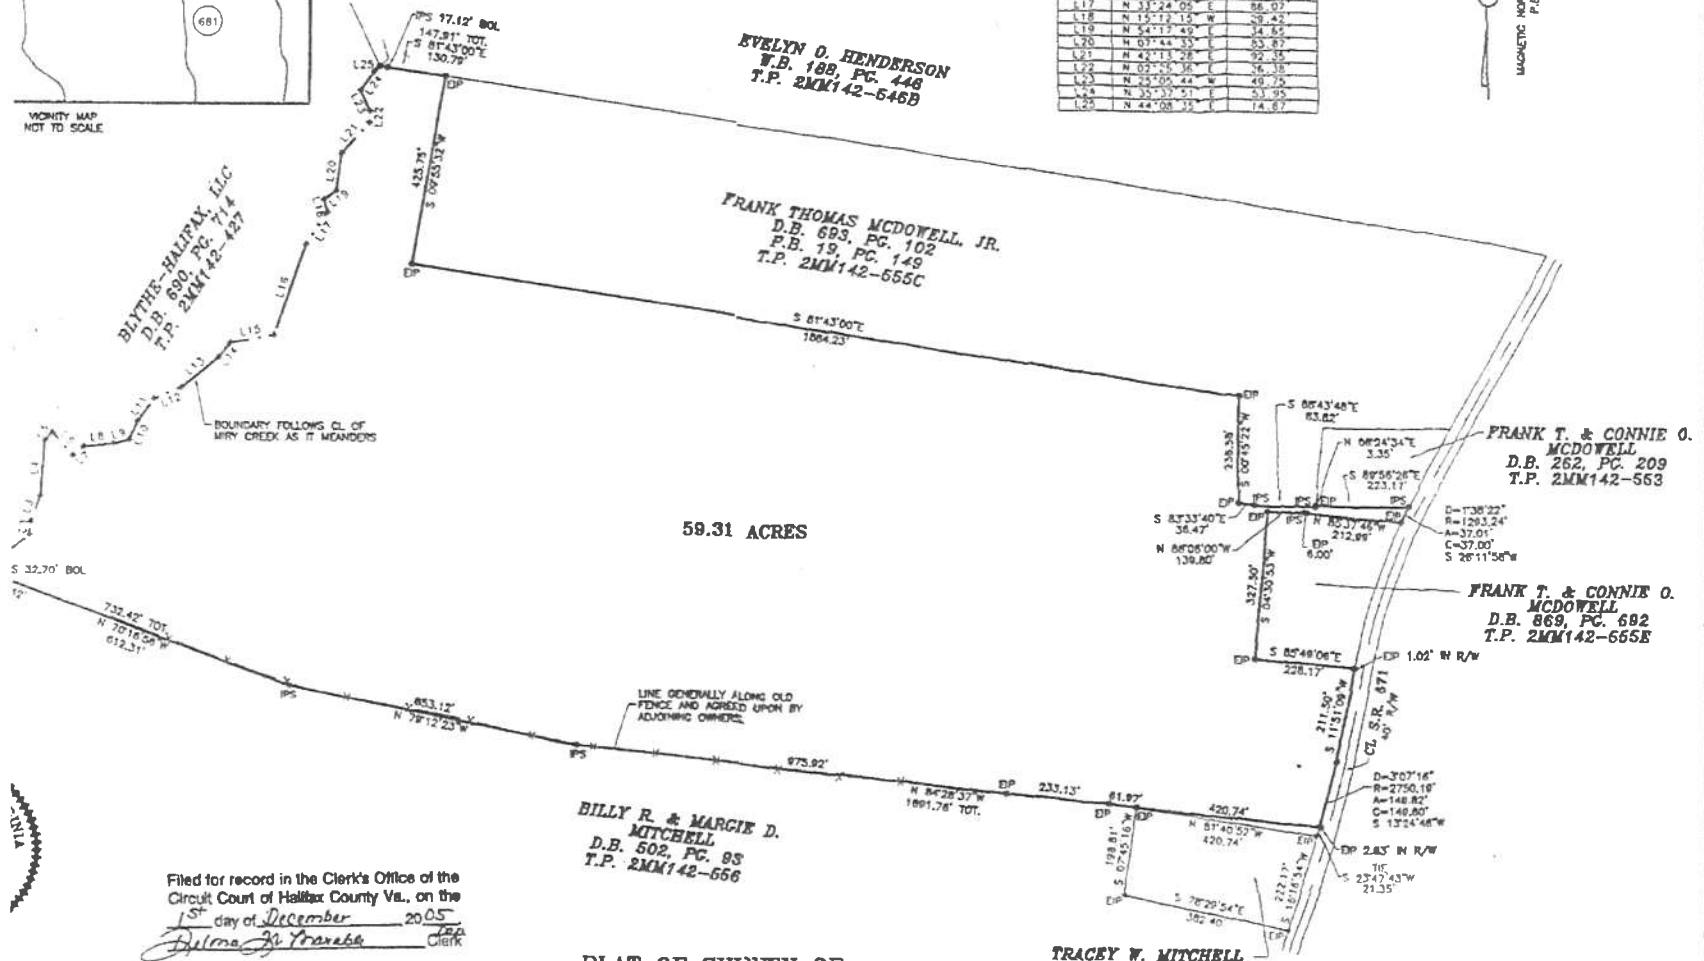

IS CURRENT
BEST OF MY
CORRECT AND
PROCEDURES
BY THE
ARCHITECTS,
AND SURVEYORS,
ARCHITECTS.

1228



CRUTCHFIELD & ASSOCIATES, INC.

SURVEYORS - ENGINEERS - PLANNERS
7896 HIGHWAY 47 EAST P. O. BOX 268
CHASE CITY, VIRGINIA 23924
434-372-5884 FAX 434-372-0871
FILE NO. 04044.CRD DATE FEB. 18, 2004
04044.DWG

Plat Bk 24 Pg 123