


* Vacating Easement Per
OR. BK 1382 Pg. 1181

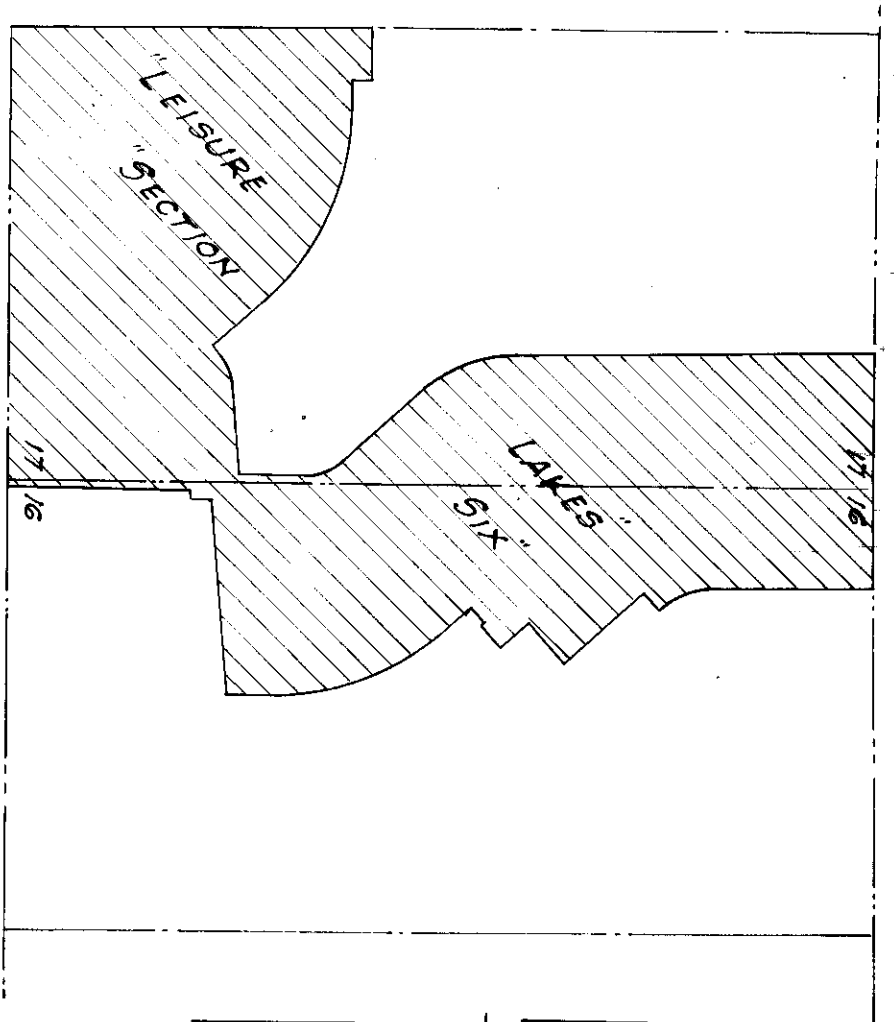

STATE OF FLORIDA
COUNTY OF HIGHLANDS

55. I, HERBERT CERRY: Before me this day personally appeared Morris Cooper, individually as trustee of as Attorney in Fact for Nathan Phillips and Leon Wilson, who is well known to be the person described in and who executed the foregoing instrument, and who acknowledged that he executed the same freely and voluntarily for the purposes therein mentioned.

IN WITNESS WHEREOF I have hereunto set my hand and notarial seal this 2nd day of May, AD 1959.

My commission expires May 15, 1960.

Notary Public, State of Florida
Notary Public, State of Florida

KNOW ALL MEN BY THESE PRESENTS: That Mitchell P. Miller and Frances G. Miller, his wife, the owners and holders of that certain mortgage dated January 2, 1958, and encumbering the above described property, do hereby consent to this plot and join in witness whereof. We have hereunto set our hands and seals this 2nd day of May, AD 1959, signed in the presence of:

1. Ray Schuler as to both

2. James Miller as to both

By Frances G. Miller seal
Frances G. Miller

By Mitchell P. Miller seal
Mitchell P. Miller

STATE OF FLORIDA
COUNTY OF HIGHLANDS

55. I, HERBERT CERRY: Before me this day personally appeared Mitchell P. Miller and Frances G. Miller, his wife, to me well known to be the persons described in and who executed the foregoing instrument, and who acknowledged that they executed the same freely and voluntarily for the purposes therein mentioned. In WITNESS WHEREOF I have hereunto set my hand and notarial seal this 2nd day of May, AD 1959.

My Commission expires May 15, 1960.

Notary Public, State of Florida
Notary Public, State of Florida

STATE OF FLORIDA
COUNTY OF HIGHLANDS

55. This certifies that the Board of County Commissioners of Highlands County, Florida, has officially approved of this plot on this 5 day of May, AD 1959.

Attest: W. B. Pugh Clerk

By: James G. Cappel Chairman
James G. Cappel


WITNESS my hand and official seal of Sebring, Highlands County, Florida, this 6 day of May, AD 1959.

STATE OF FLORIDA 55
COUNTY OF HIGHLANDS
I, HEREBY CERTIFY: That the attached plat of "LEISURE LAKES SECTION SIX" is, at this date, a true and correct copy of the original as recently surveyed and plotted under my direction; Also that the permanent Reference Monuments have been set as indicated in accordance with Section 7, Chapter 10275 (No. 23) of the Laws of the State of Florida.

HARRY C. SCHWESKE & ASSOCIATES OF FLORIDA, INC.

By: Harry C. Schweske
Harry C. Schweske
Registered Land Surveyor # 1219
State of Florida


NOTARY PUBLIC
My Comm. Expires 12-31-2012
NOTARY PUBLIC
STATE OF FLORIDA

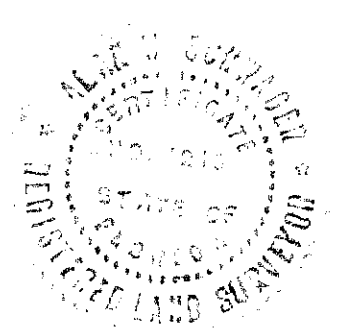


* Vacating Easement
Per OR BK 1375 Pg. 803

* Vacating Utility and Drainage Easement
Per O.R. BK 1381 Pg. 430

* Vacating Easement Per
OR. BK 1382 Pg. 1181

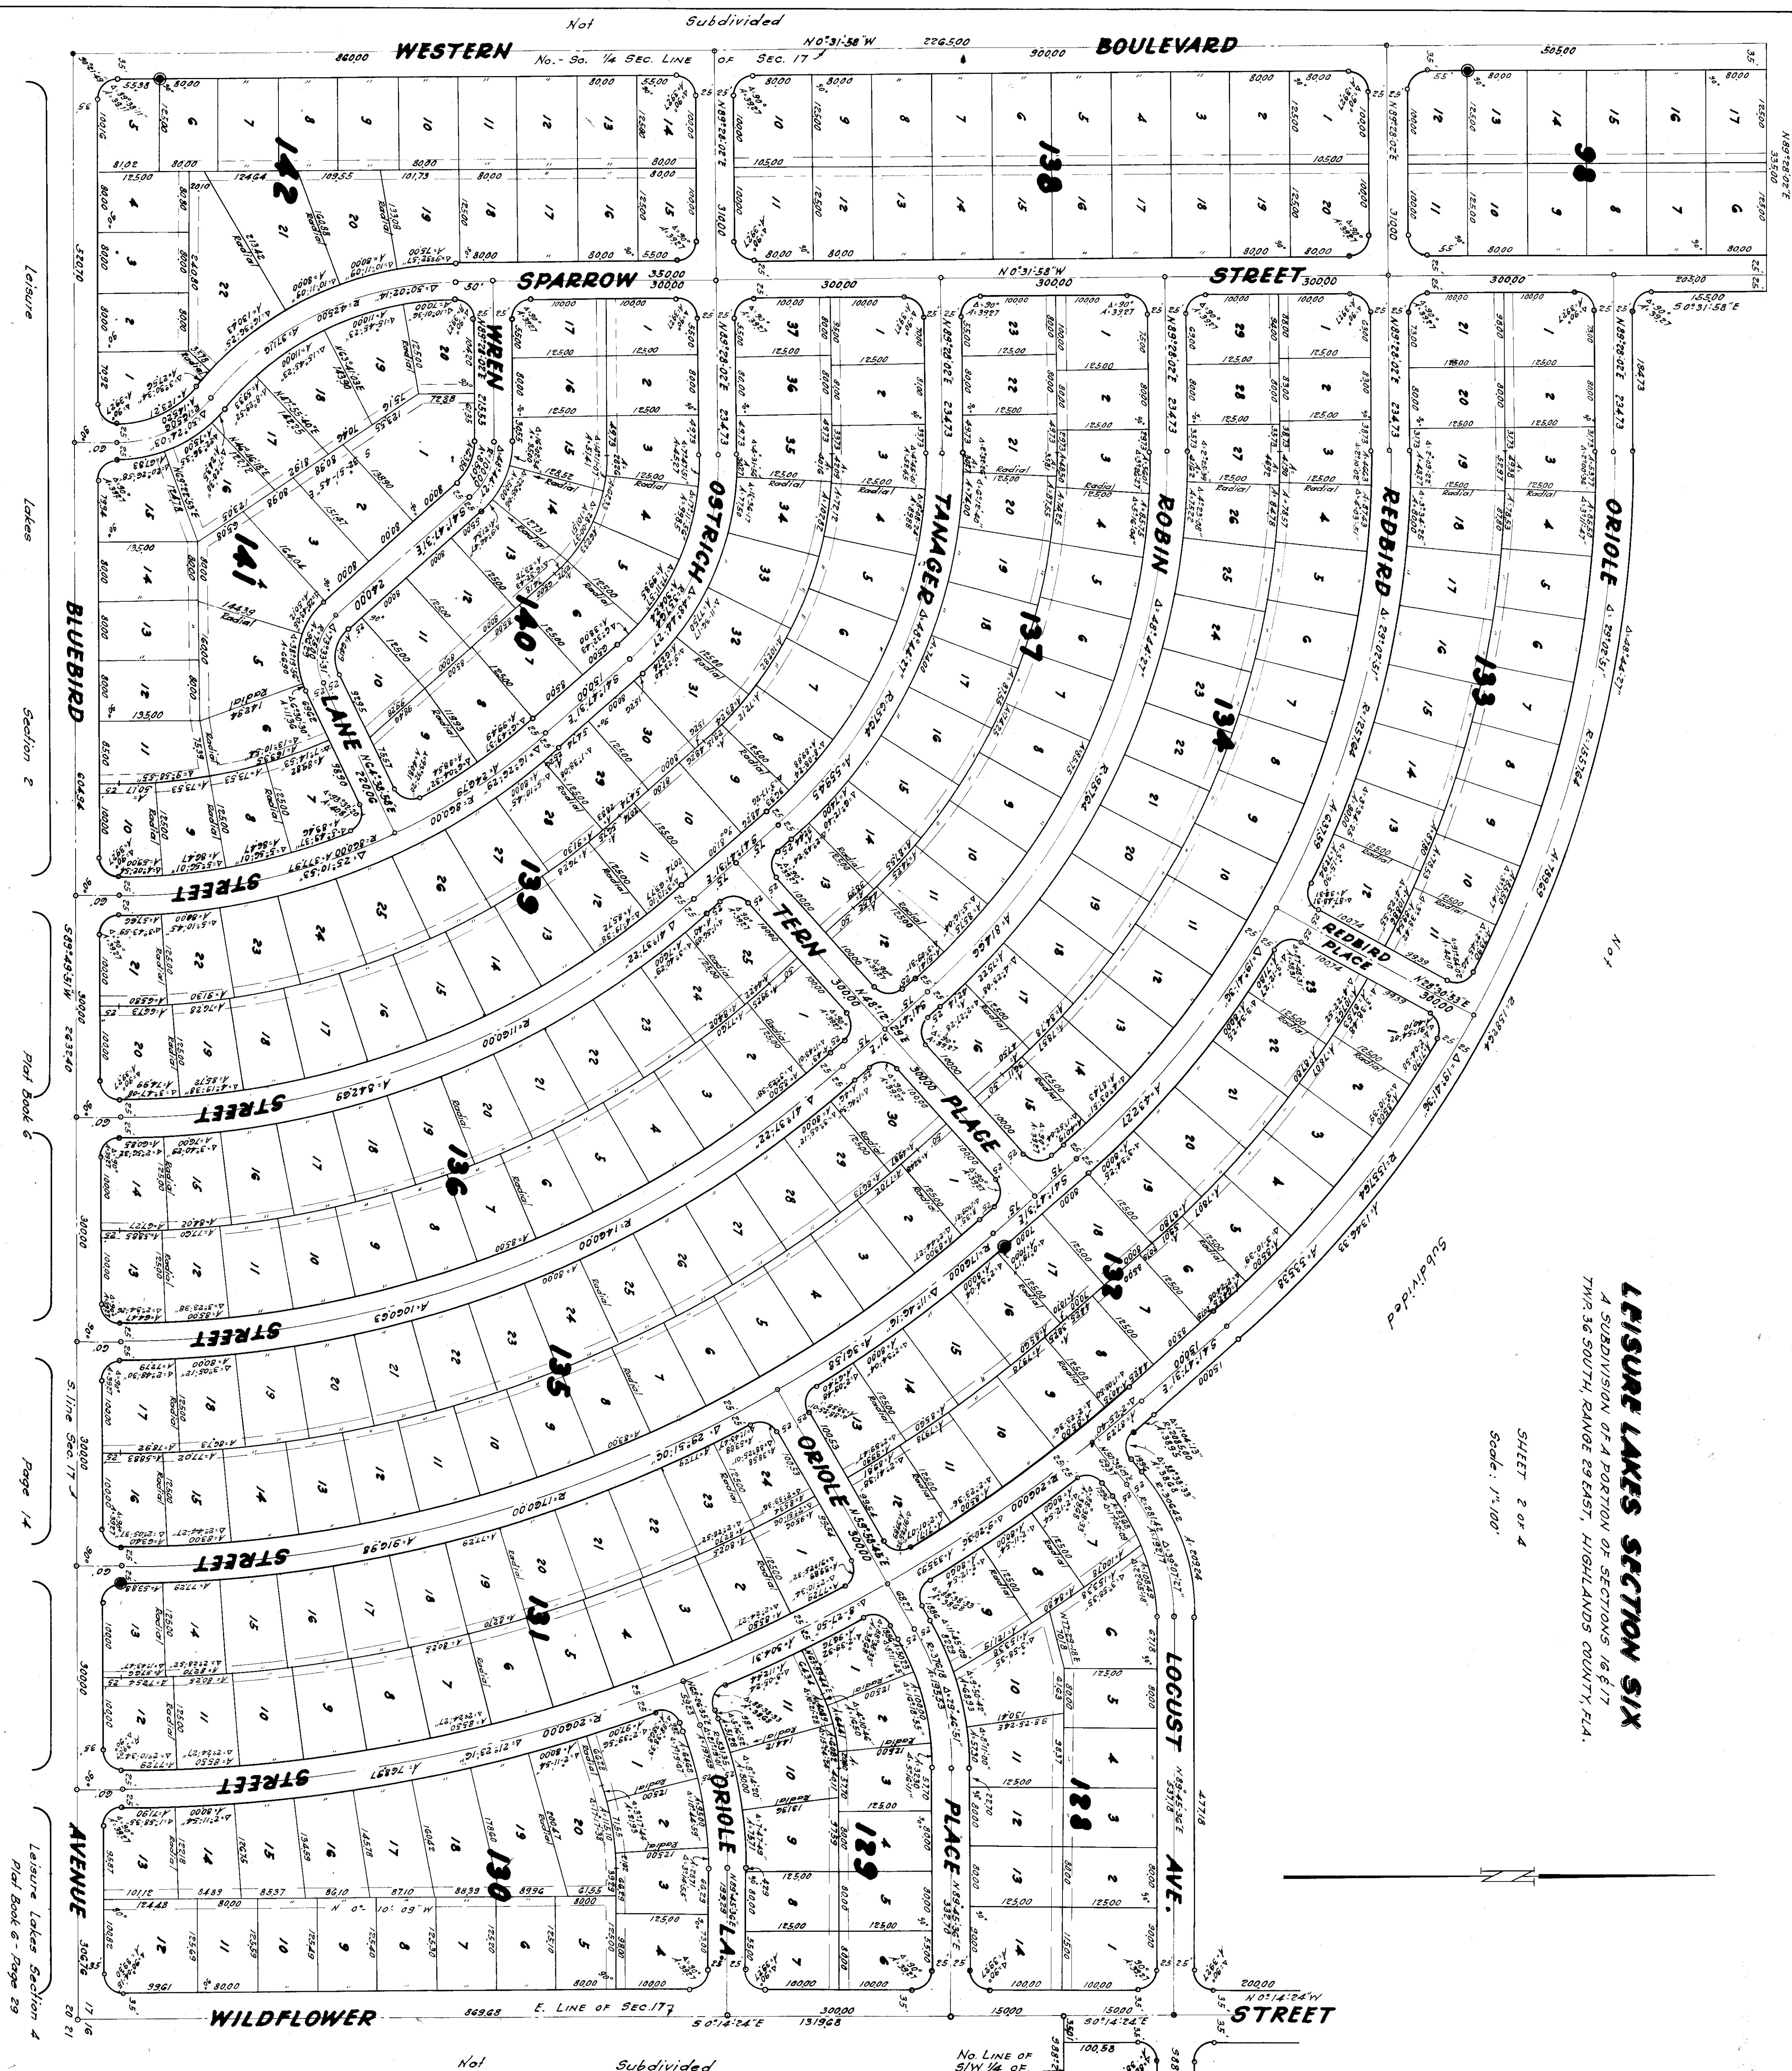

- * Vacating Easement
Per OR BK 1375 Pg. 803
- * Vacating Utility and Drainage Easement
per O.R. BK 1381 Pg. 420
- * Vacating Easement Per
O.R. BK 1382 Pg. 1181

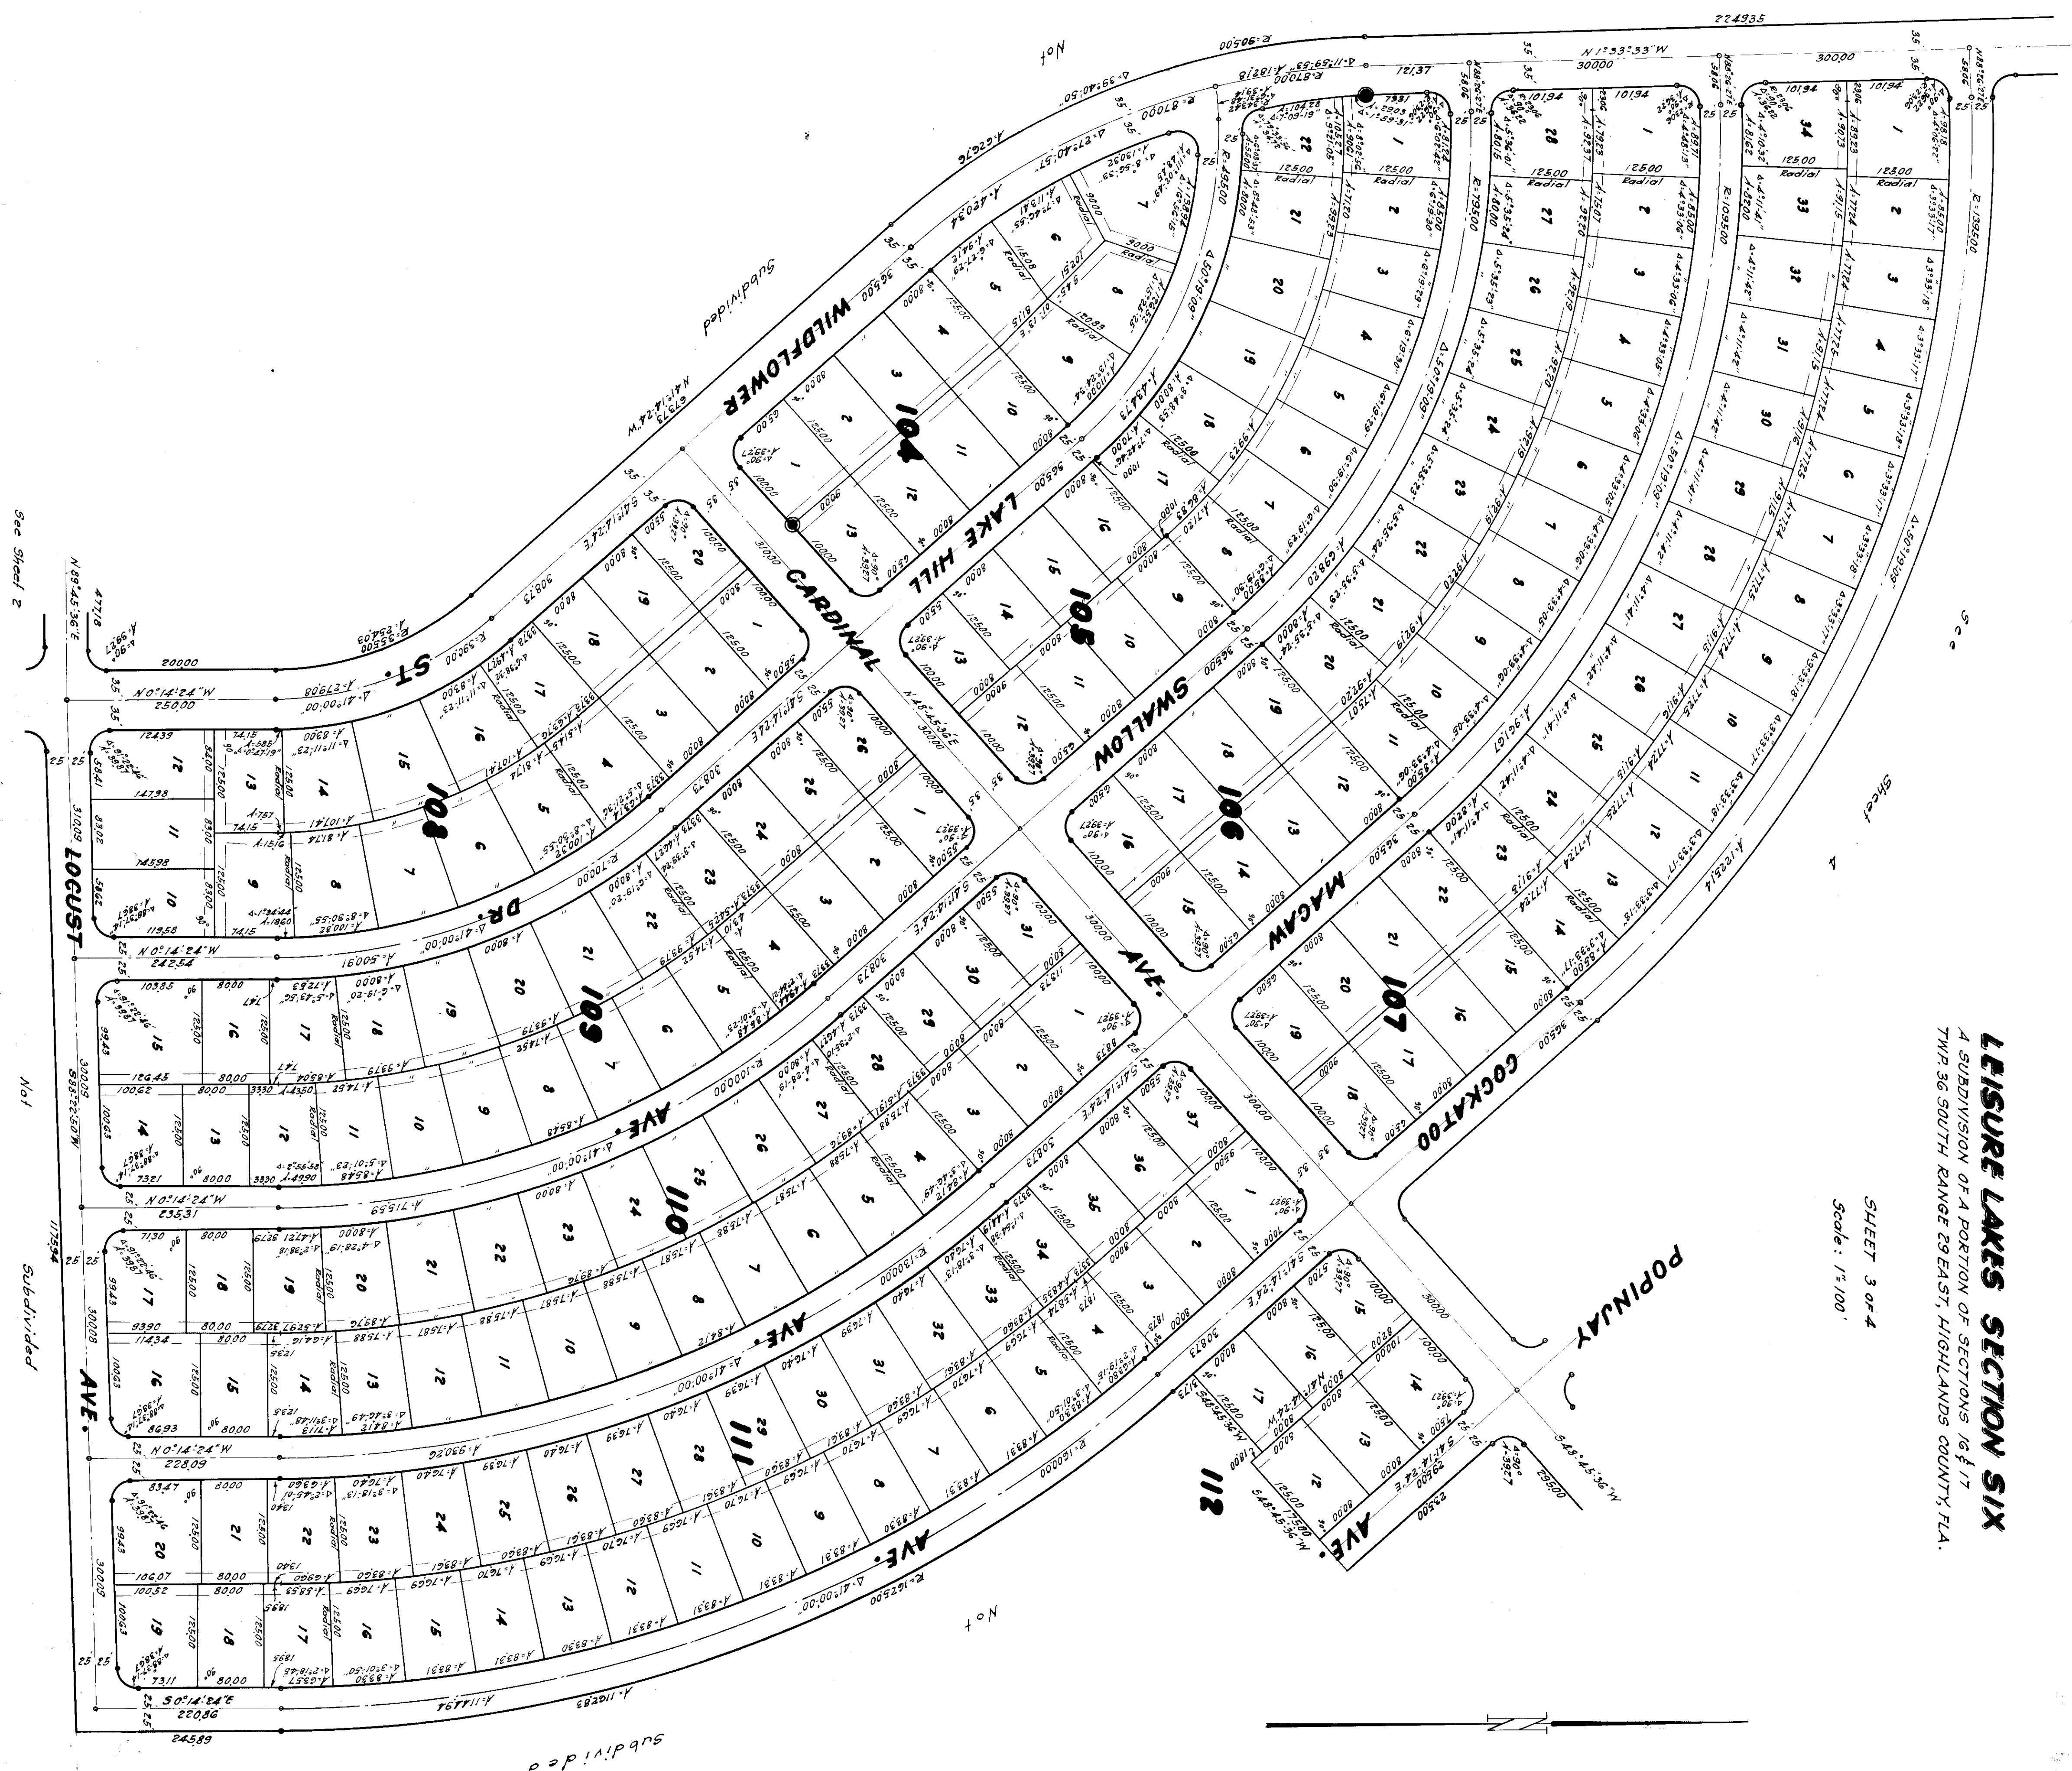

LEISURE LAKES SECTION SIX
A SUBDIVISION OF A PORTION OF SECTIONS 16 & 17
TWP 36 SOUTH RANGE 29 EAST, HIGHLANDS COUNTY, FLA.

SHEET 3 OF 4
Scale: 1" = 100'

Subdivided

* Vacating Easement
Per OR BK 1375 Pg 803

* Vacating Utility and Drainage Easement
per O.R. BK 1381 Pg 430

* Vacating Easement Per
O.R. BK 1382 Pg. 1181

LEISURE LAKES SECTION SIX
A SUBDIVISION OF A PORTION OF SECTIONS 16 & 17
TWP 36 SOUTH, RANGE 29 EAST, HIGHLANDS COUNTY, FLA.

SHEET 4 OF 4
Scale: 1"=100'

