


****SALES PLAT****
HAYNES PROPERTY
CHEROKEE COUNTY, ALABAMA


SHINBONE RIDGE LLC
INSTRUMENT #179483

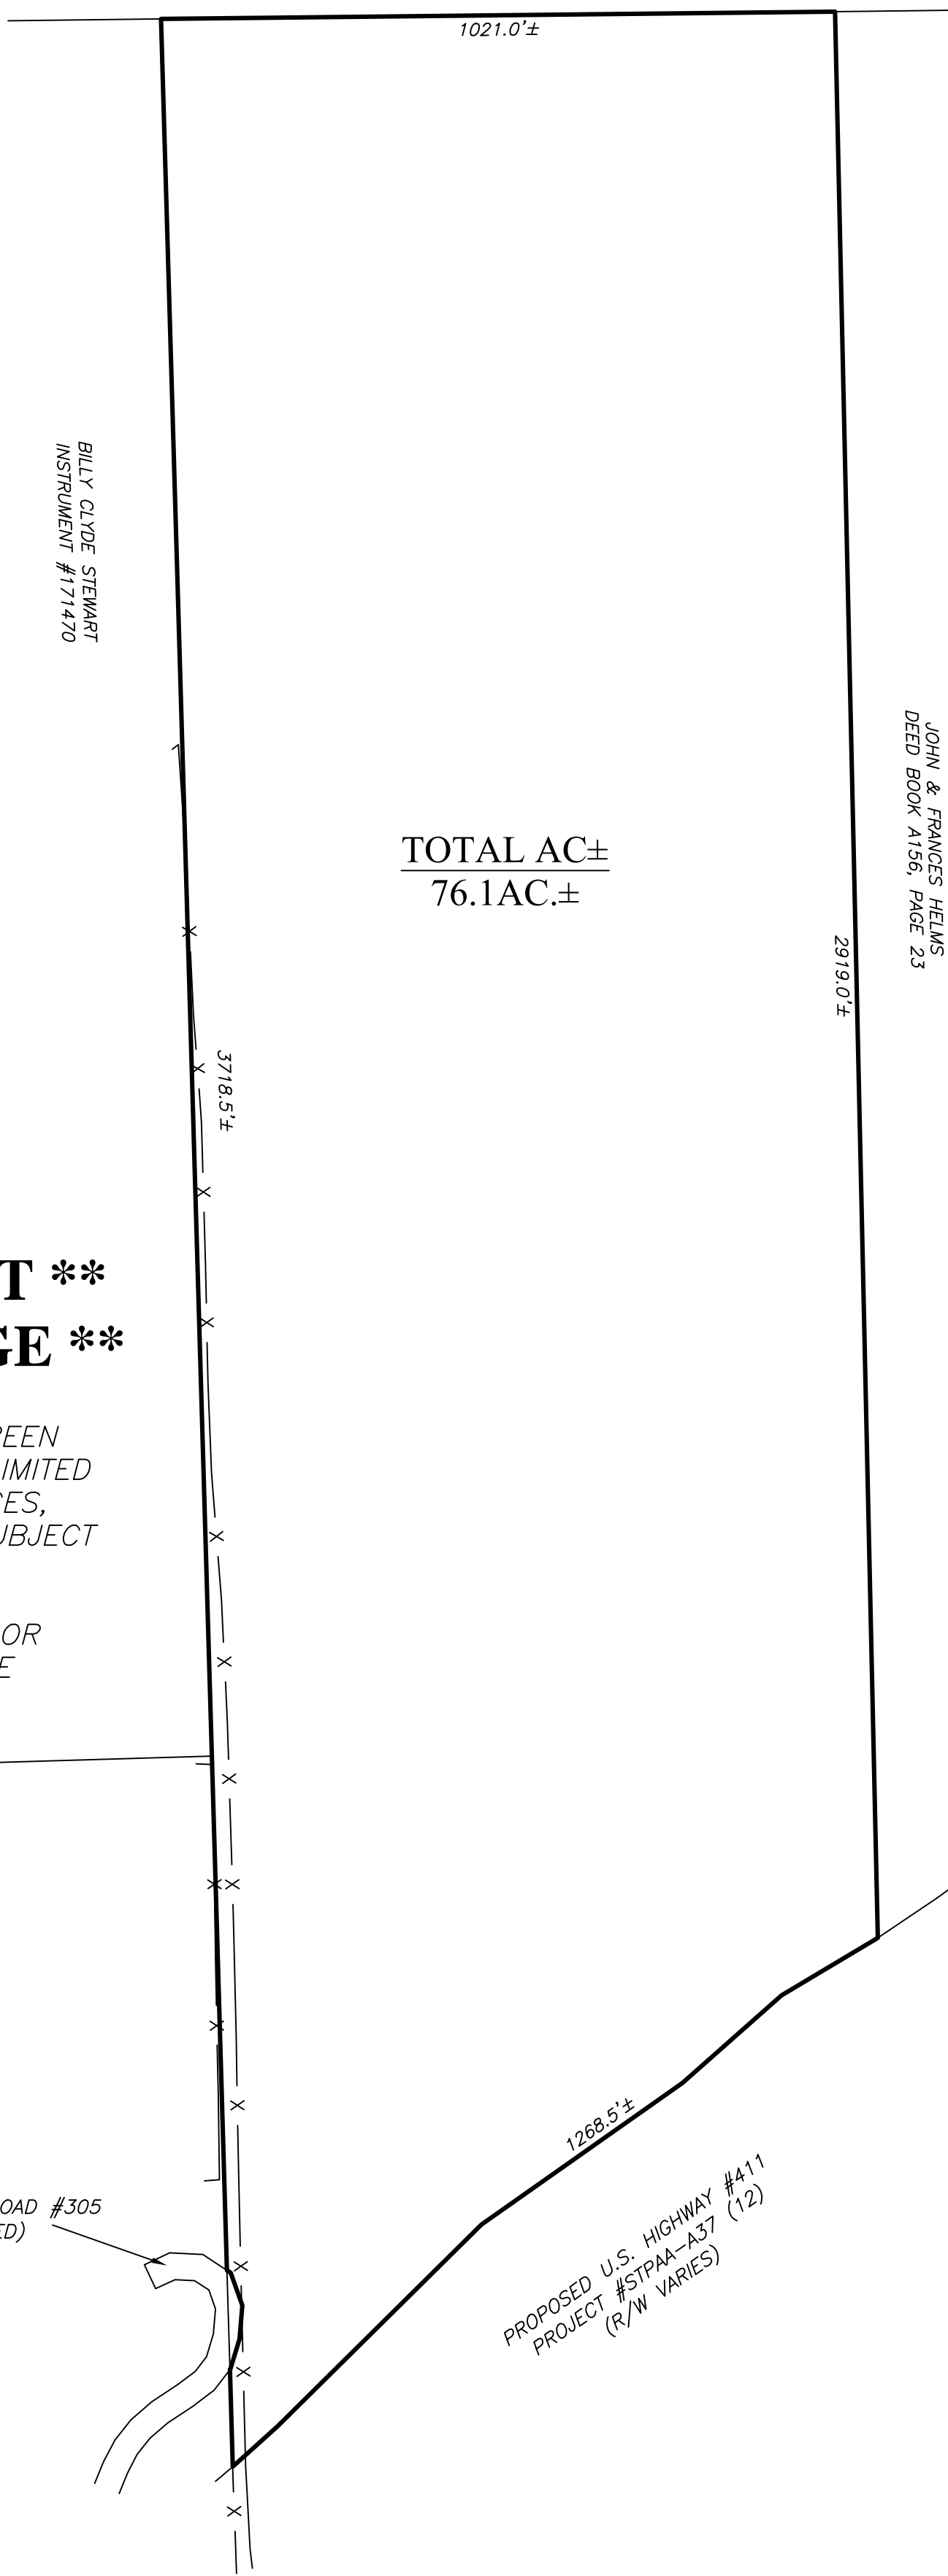

**** PRELIMINARY PLAT ****
**** SUBJECT TO CHANGE ****

NOTES: THIS PRELIMINARY PLAT HAS BEEN DRAWN FROM AVAILABLE MAPS AND A LIMITED AMOUNT OF FIELD WORK. ALL DISTANCES, ACREAGES AND TRACT LAY-OUT ARE SUBJECT TO CHANGE PENDING FINAL SURVEY.

DISTANCES SHOWN HEREON ARE MORE OR LESS ROUNDED TO THE NEAREST WHOLE NUMBER.

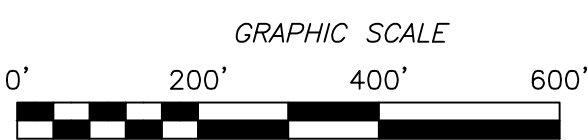

LEGEND	
-X-	FENCE LINE

SALES PLAT FOR HAYNES PROPERTY	
BAKER LAND SURVEYING, LLC 225 COUNTY ROAD 475 CENTRE, AL 35960 PHONE: (256) 927-2795 FAX: (256) 927-4759 WEBSITE: BAKERLANDSURVEYING.COM EMAIL: BAKERLS@TDS.NET	
FILE #: DC20113	SCALE: 1" = 200'
DATE: OCTOBER 22, 2020	REVISION #: