



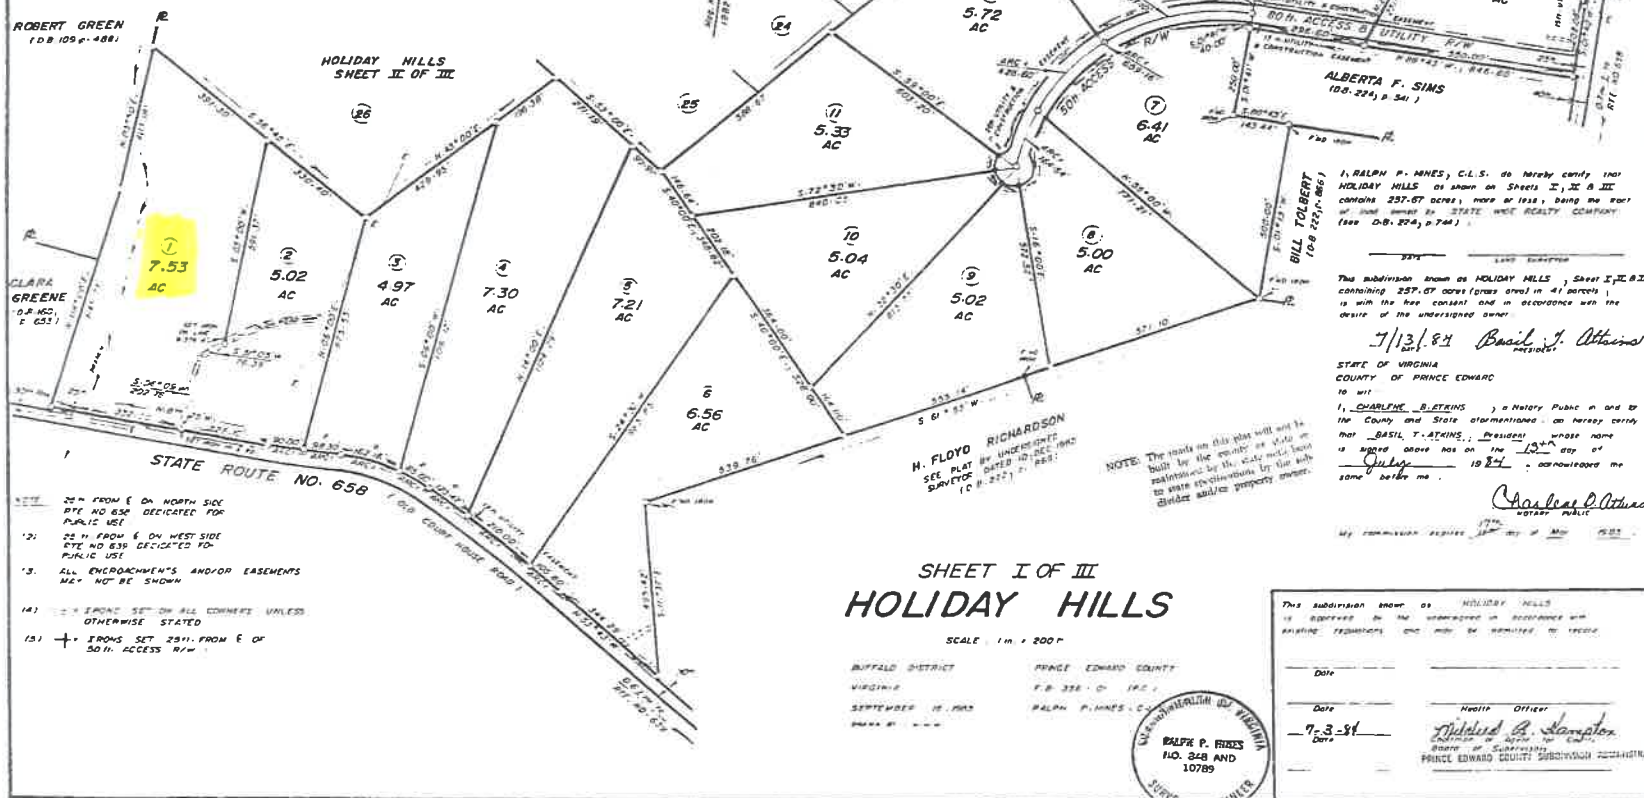


A horizontal ruler with markings from 1 to 6. The markings are in inches, with each inch divided into smaller units. The numbers 1, 2, 3, 4, 5, and 6 are printed below the ruler.

1032 East Lindsay Street - Greensboro, N.C. 27405

Teste: Hollie L. Noble Clerk

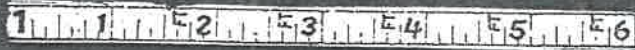

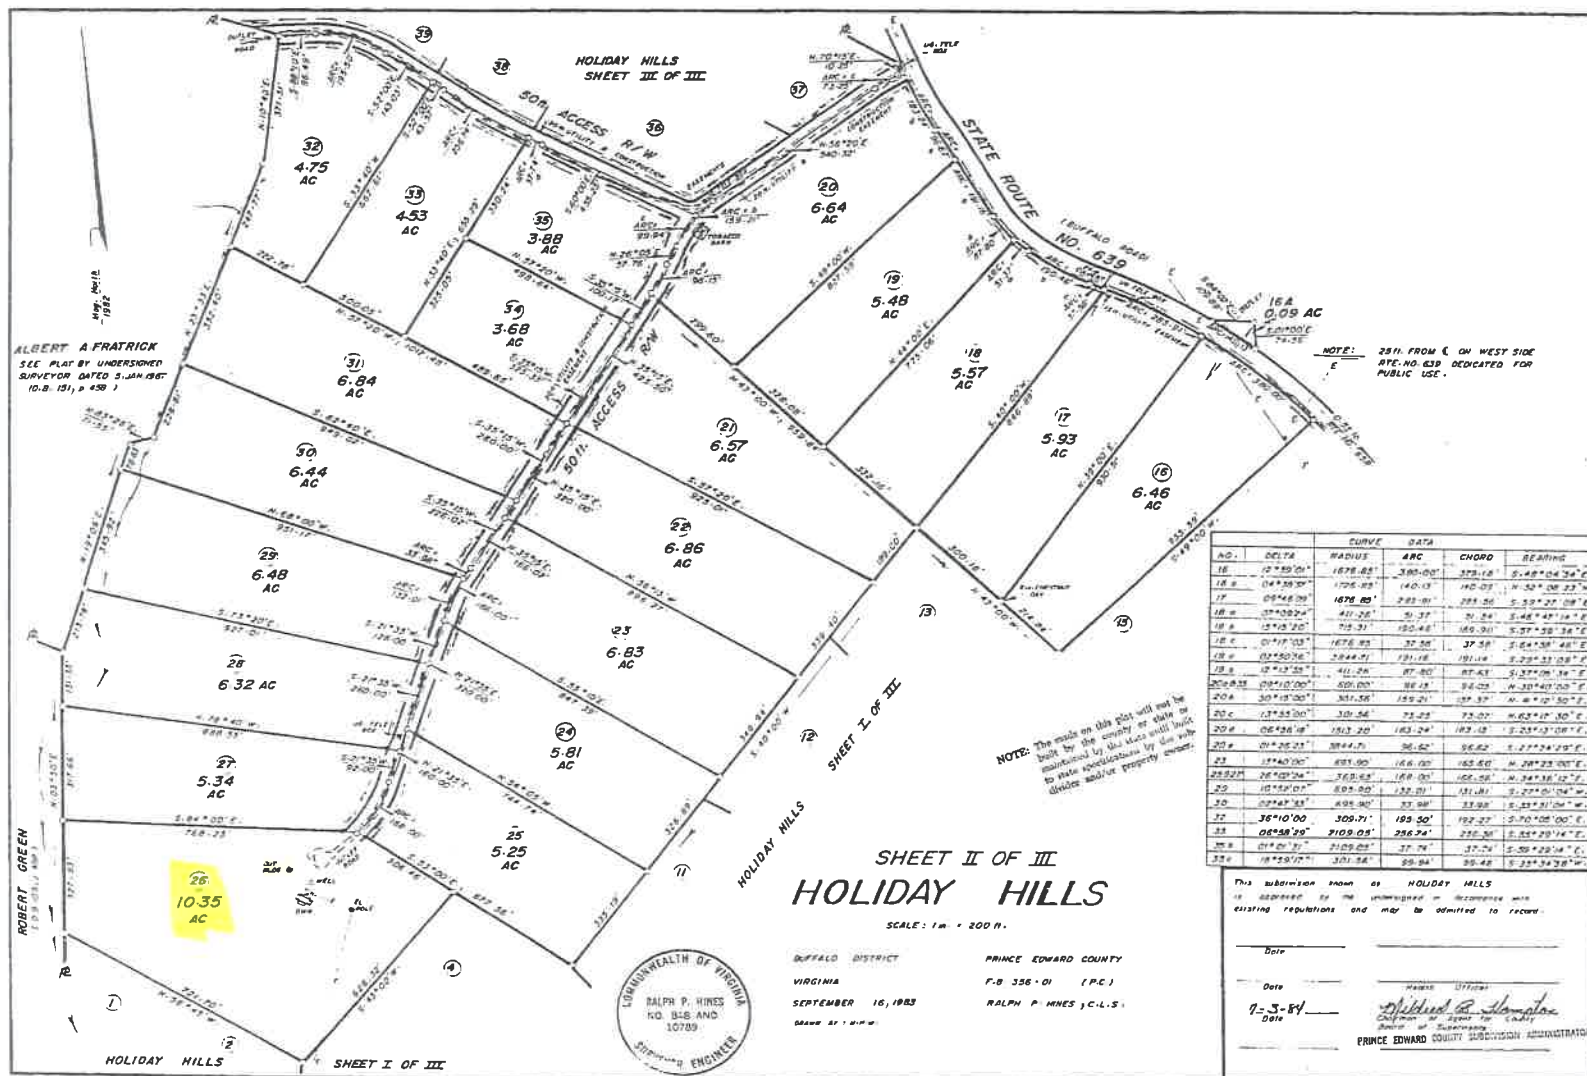

Business Records Corporation
1832 East Lindsey Street - Greensboro, N.C. 27405

VIRGINIA:
In the Clerk's Office of the Circuit Court of Prince Edward County,
July 13, 1984.

The foregoing Plat was this day presented in said office along
with and as a part of Deed from STATE WIDE REALTY COMPANY to SAM
WEDDINGTON & WIFE, which said Deed has been recorded in Deed Book 227
at Page 454.

Teste: *Ralph P. Hines*, Clerk