



LEGEND:

I.P.F. IRON PIN FOUND
I.P.S. IRON PIN SET
P.L. PROPERTY LINE
C.L. CENTER LINE
B.L. BUILDING LINE
L.L. LAND LOT LINE
R.W. RIGHT-OF-WAY
P. POWER LINE
T. TELEPHONE
W. WATER LINE
S. SEWER LINE
T.H. TEST HOLE
M.H. MANHOLE
M.T. MARKED TREE

D.E. DRAINAGE EASEMENT
S.E. SEWER EASEMENT
D.A. DRAINAGE AREA
H.W. HEAD WALL
C.B. CATCH BASIN
C.D. CROSS DRAIN
P.T. POINT OF TANGENCY
P.C. POINT OF CURVATURE
R. RADIUS

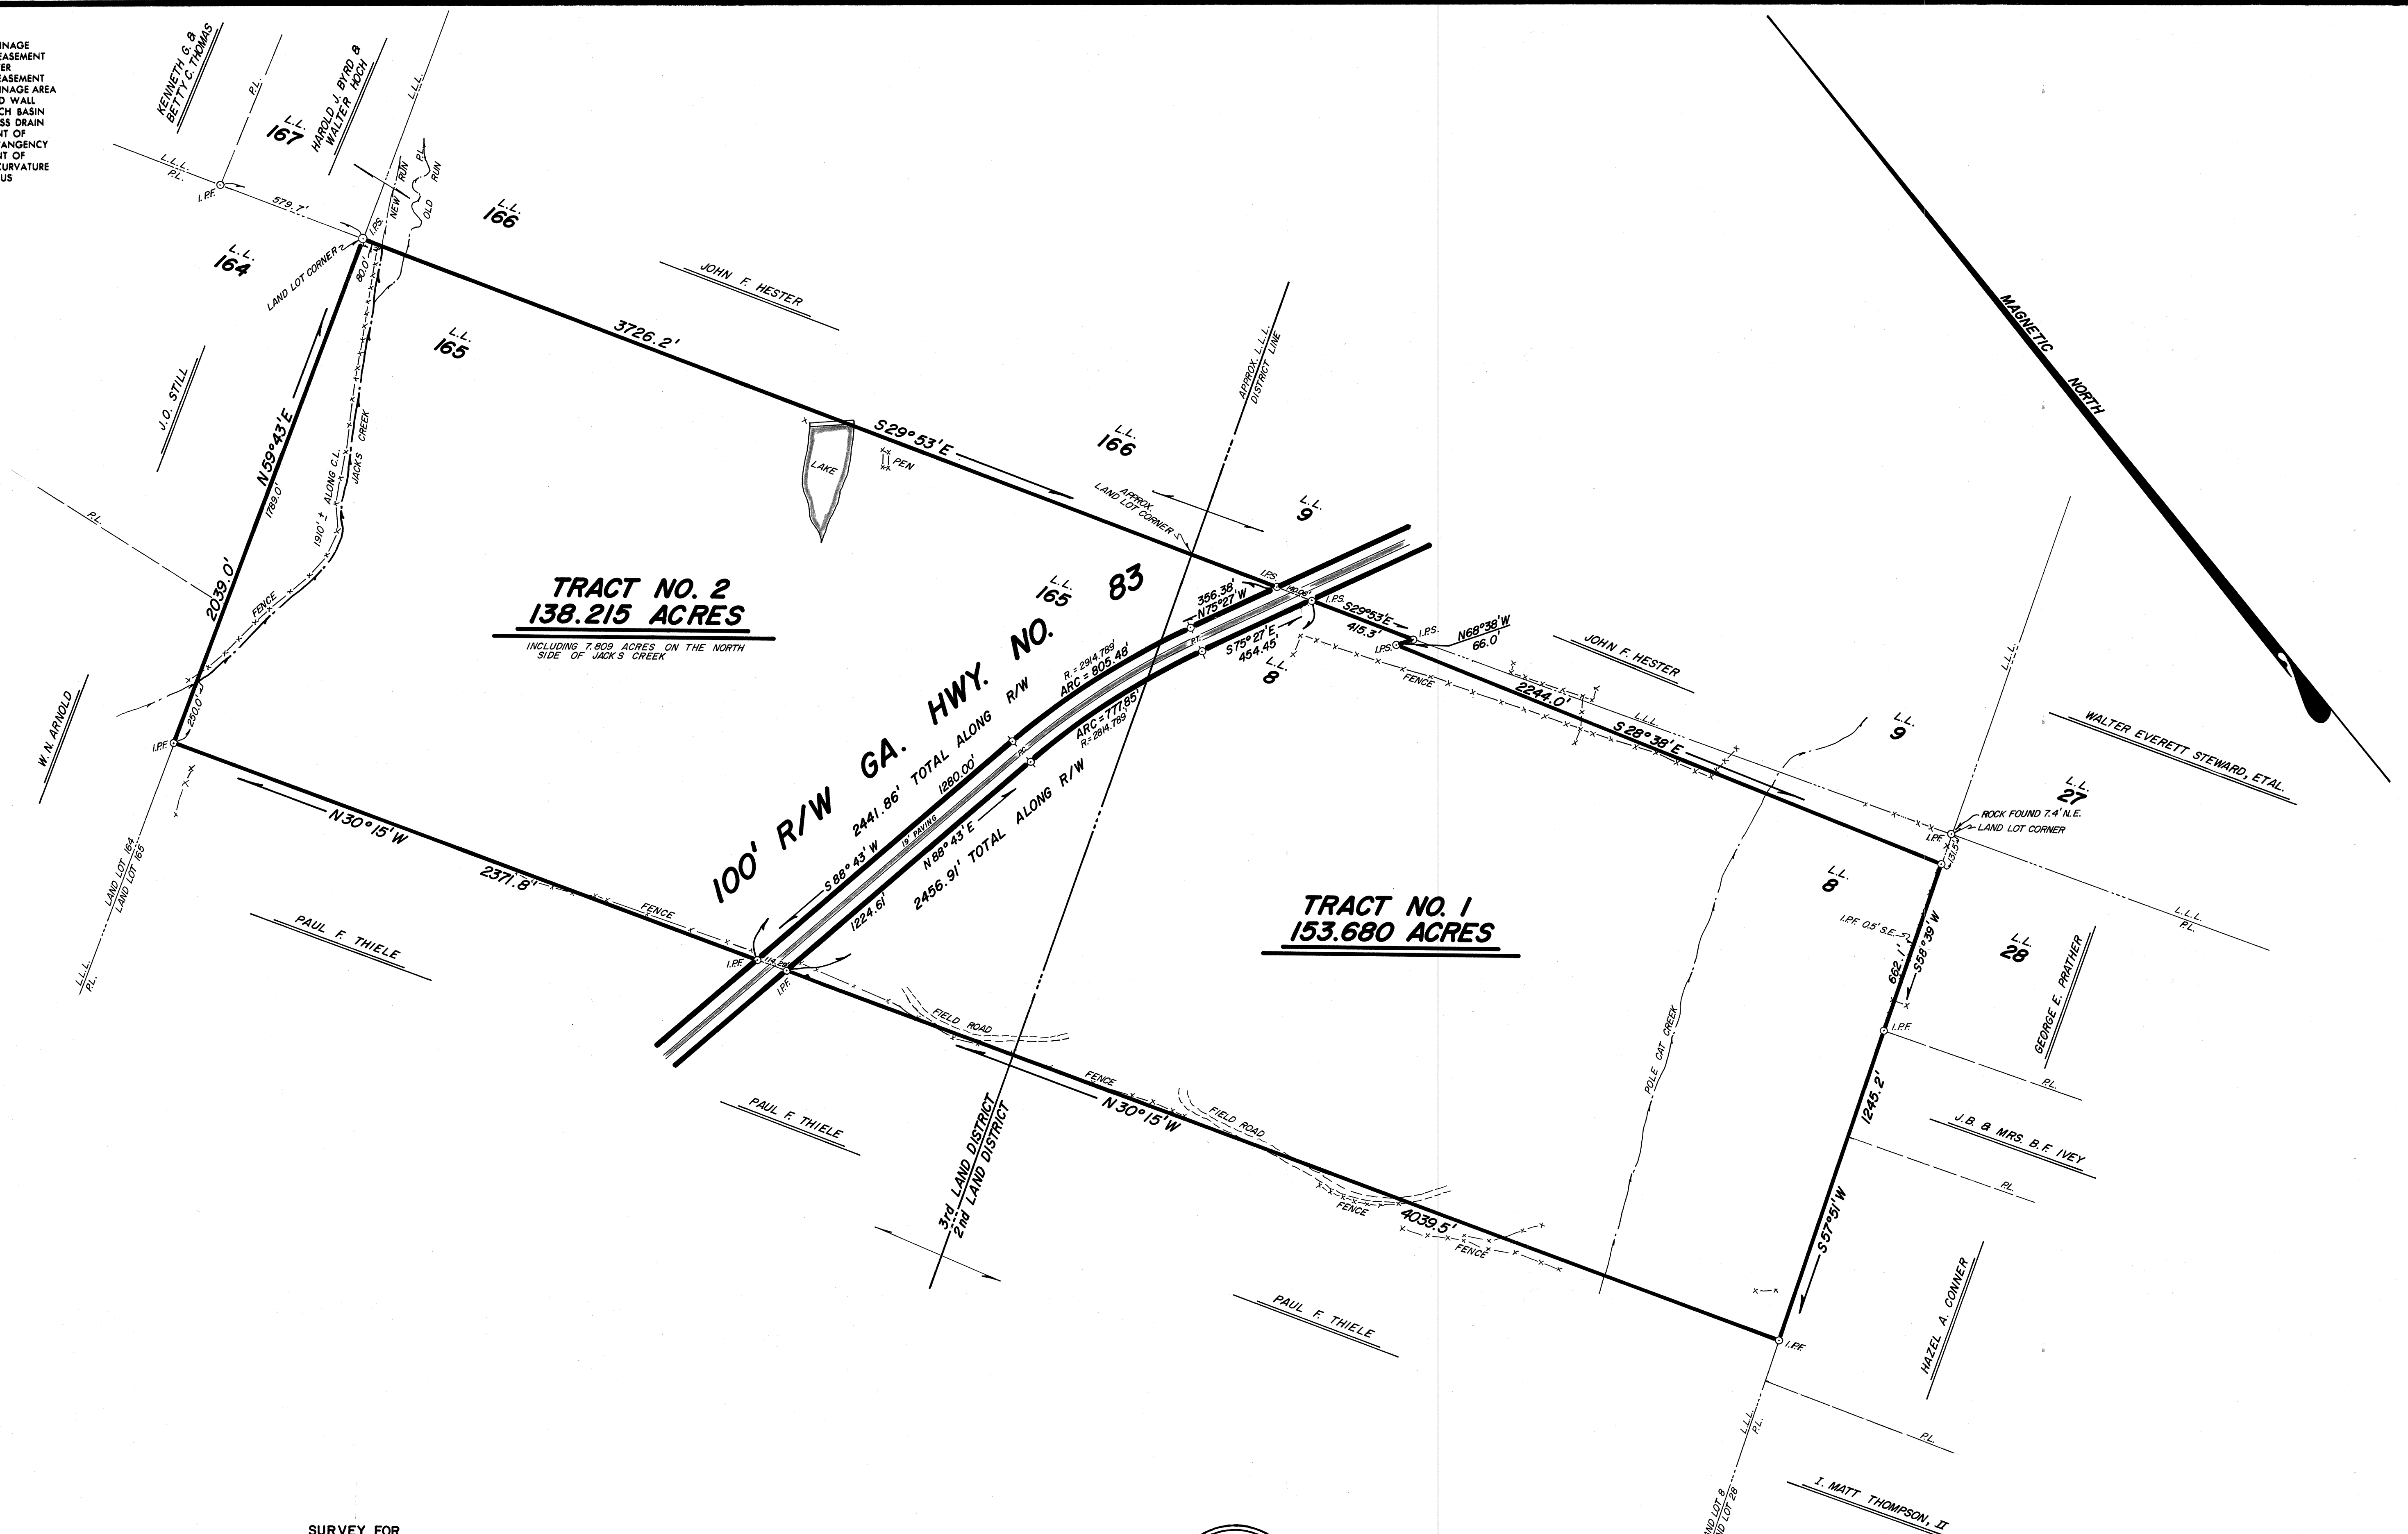

SURVEY FOR
DOROTHY H. WRIGHT

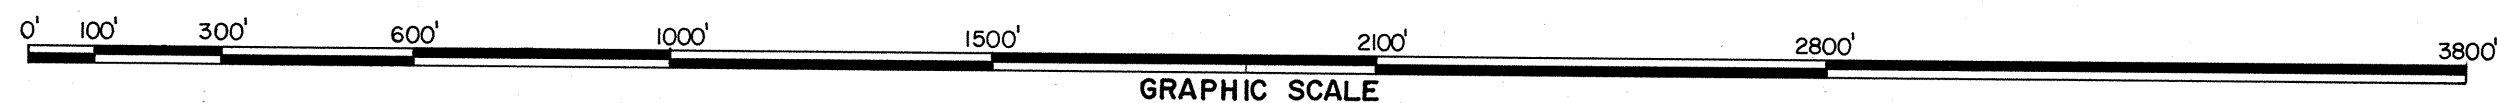


LAND LOT 8 of the 2nd DISTRICT
LAND LOT 165 of the 3rd DISTRICT
WALTON COUNTY, GEORGIA 291.895 ACRES

DATE: 8-5-75
SCALE: 1" = 300'

REVISIONS:

LAND PLANNING
LAND SURVEYING
FEASIBILITY STUDIES & ENGINEERING

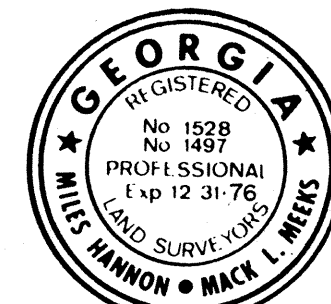

IN MY OPINION, THIS PLAT IS A CORRECT REPRESENTATION OF THE LAND PLATTED AND HAS BEEN PREPARED IN CONFORMITY WITH THE MINIMUM STANDARDS AND REQUIREMENTS OF LAW.
Hannon, Meeks & Bagwell
MEMBER SURVEYING AND MAPPING SOCIETY OF GEORGIA

HANNON, MECKS & BAGWELL,
SURVEYORS & ENGINEERS, INC.

238 BUFORD DRIVE
LAWRENCEVILLE, GEORGIA 30245

TELEPHONE: 404/963-7181