


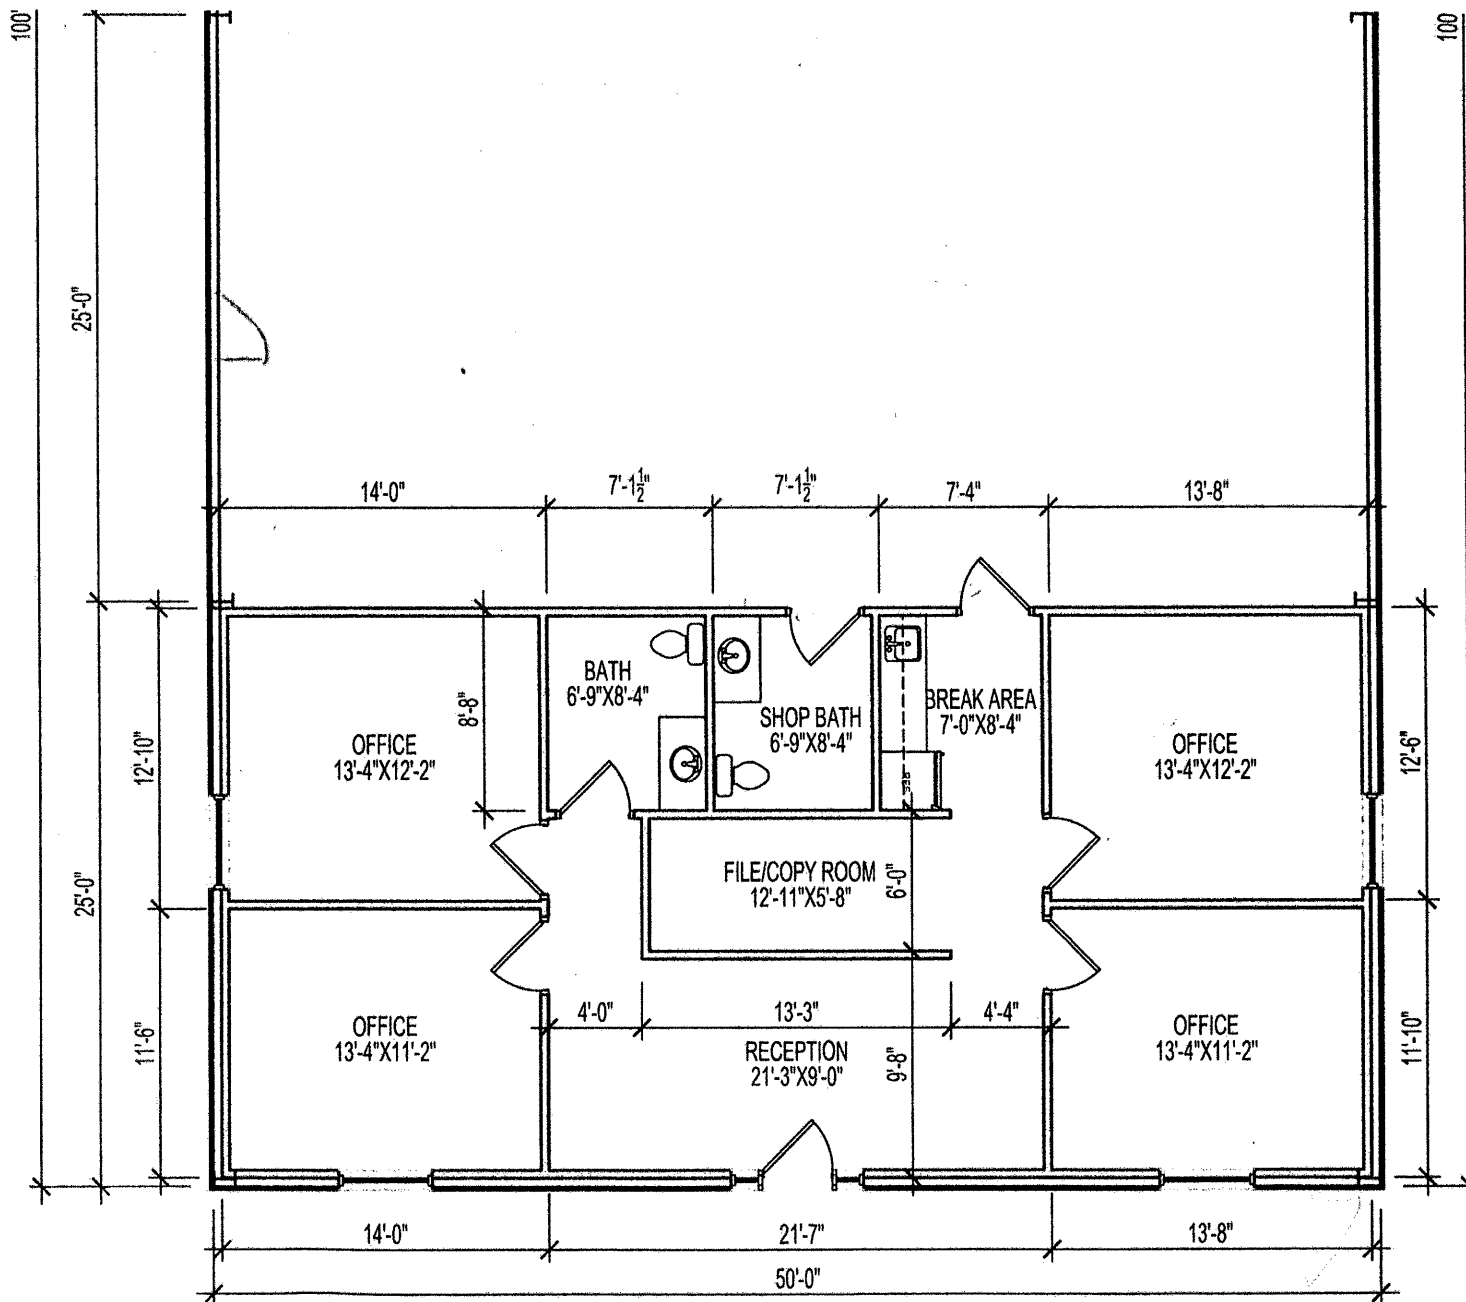

A FLOOR PLAN
A-2.0 1/8"=1'-0"

© 2011 NATHAN HOOD
Nathan Hood
407 N. Big Spring, Suite 204
Midland, TX 79701
432-682-3400
432-349-9899
nathan@midland-dci.com

General Notes		
1	FINAL PLANS	05/04/11
Rev	Revised/Issue	Date

Nathan Hood
407 N. Big Spring, Suite 204
Midland, TX 79701
432-682-3400
432-349-9899
nathan@midland-dci.com

REDNECK METAL BUILDINGS
MIDLAND, TX

A-2.0