
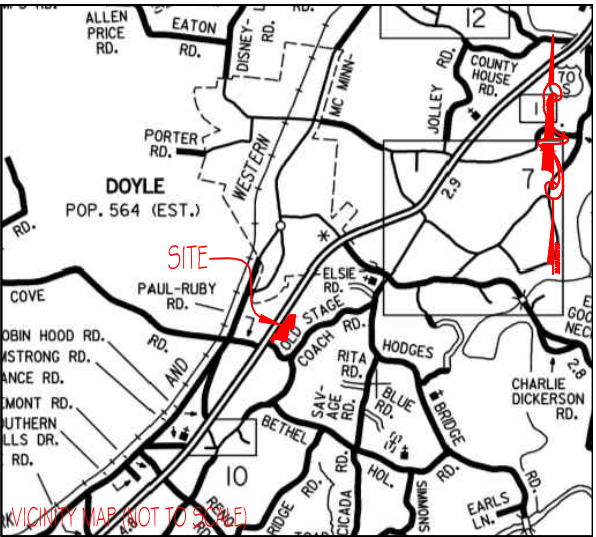


NOTES:

- 1.THIS SURVEY WAS CONDUCTED FROM THE CURRENT DEED OF RECORD AND IS SUBJECT TO ANY INFORMATION WHICH A TITLE SEARCH WOULD REVEAL.
- 2.THIS SURVEY IS SUBJECT TO ANY EASEMENTS, RIGHTS OF WAYS, AND/OR LEASES WHICH COULD AFFECT THE PROPERTY.

I HEREBY CERTIFY THAT THIS IS A CATEGORY 1 SURVEY AND THE RATIO OF PRECISION OF THE UNADJUSTED SURVEY IS AT LEAST 1:10,000.

ALLEN MAPLES, JR
RLS#2171

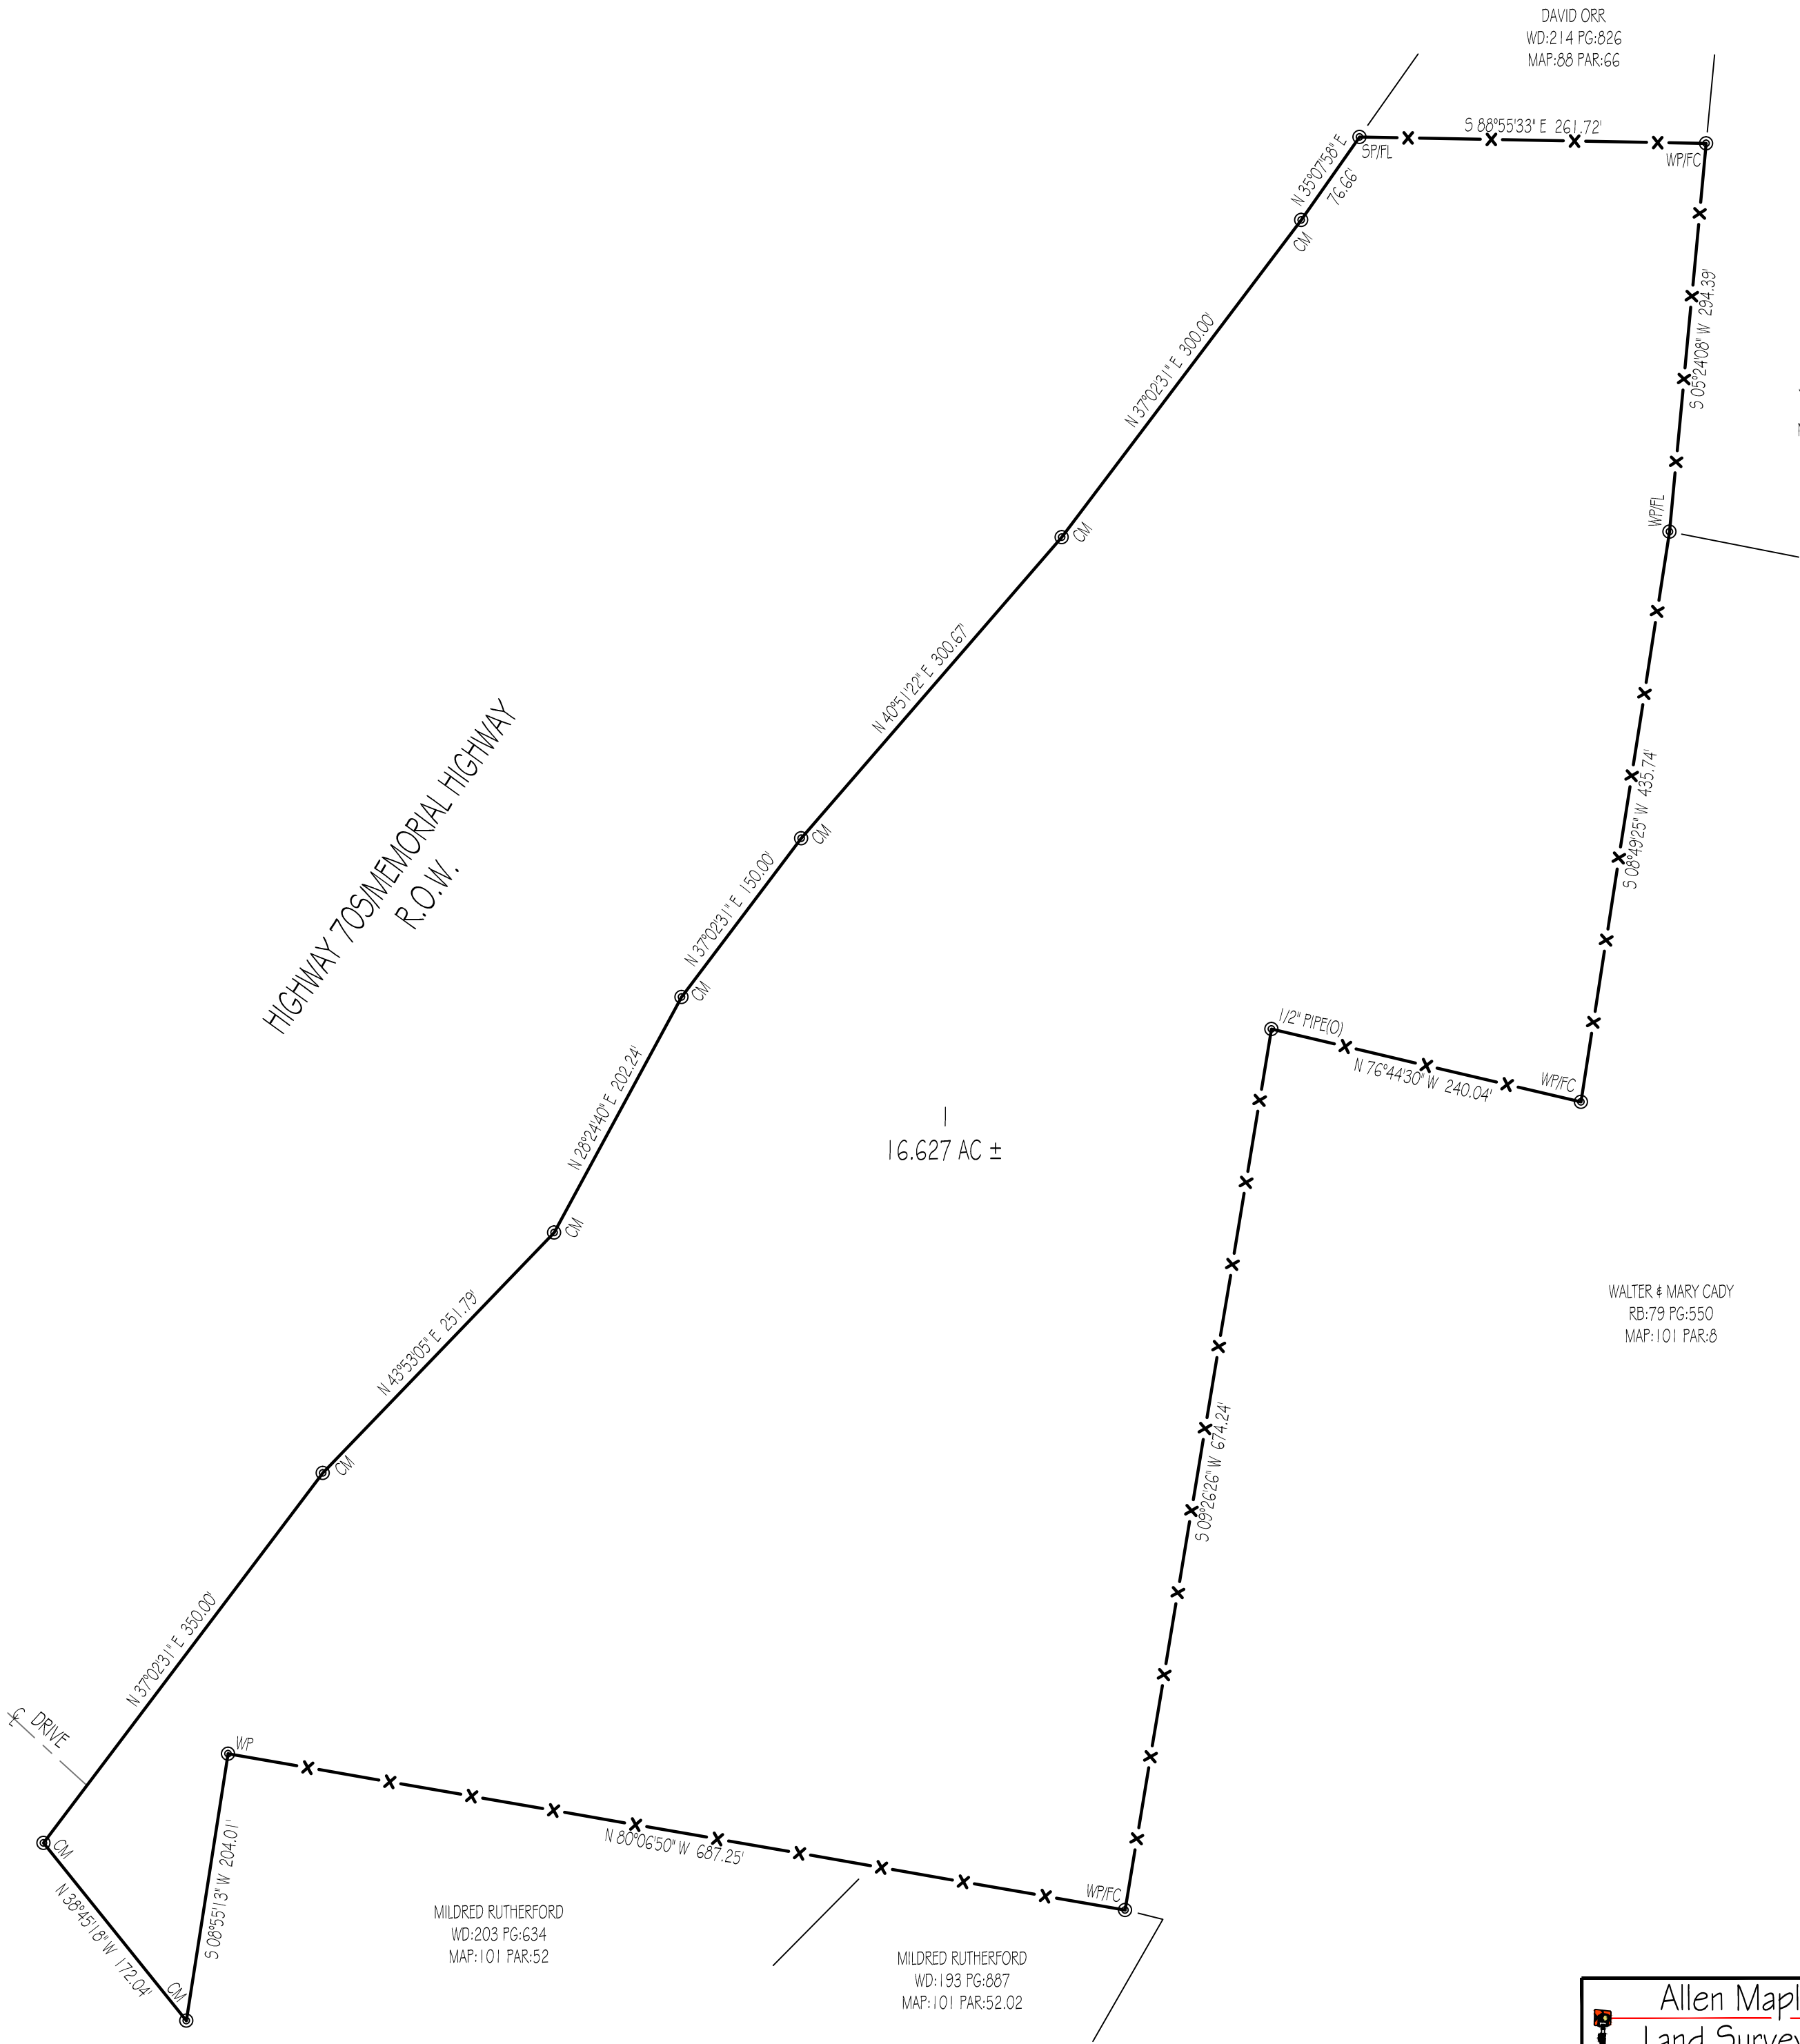

LEGEND

- | | |
|-----|-------------------|
| (N) | (NEW) |
| (O) | (OLD) |
| C | CENTERLINE |
| ⦿ | POWER POLE |
| FC | FENCE CORNER |
| FL | FENCE LINE |
| WP | WOOD POST |
| SP | STEEL POST |
| CM | CONCRETE MONUMENT |


JAMES HORTON
WD:144 PG:55
MAP:88 PAR:59

WALTER & MARY CADY
RB:79 PG:550
MAP:101 PAR:8

MILDRED RUTHERFORD
WD:193 PG:887
MAP:101 PAR:52.02

MILDRED RUTHERFORD
WD:203 PG:634
MAP:101 PAR:52

Allen Maples
Land Surveying
38 Mayberry Street
Sparta, TN 38583
Phone: (931) 837-5446

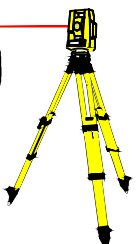

RAY LYONS
HIGHWAY 705 EAST

3RD CIVIL DISTRICT	TOTAL ACRES: 16.627 AC ±
WHITE COUNTY, TN	SCALE: 1"=100'
P/O RB:419 PG:885	DATE: 10/23/2018
TAX MAP:101 P/O PARCEL:6	DRAWING: 18-230 C