

Prepared by:
 Joe B. Rowan, Jr.
 Henry Co. Surveyor
 McDonough, Georgia
 Tel. H 957-4614

SURVEY MADE FOR: **RITA M. WEST**

PROPERTY LOCATED IN:

LAND LOT 225 * 1st DISTRICT
 BUTTS COUNTY, * GEORGIA
 Scale: 1" = 200' * July 11, 1997

CENTERLINE

COURSE BEARING DISTANCE

A	N 22°54'22"W	44.20'
B	N 42°24'03"W	153.82'
C	N 57°59'09"W	72.86'
D	S 88°04'03"W	59.01'
E	S 81°20'40"W	58.14'
F	N 74°03'52"W	82.12'
G	N 48°30'40"W	99.67'
H	N 34°33'22"W	85.71'
I	N 10°58'40"W	93.93'
J	N 01°05'48"E	163.40'



IN MY OPINION THIS PLAT IS A
 CORRECT REPRESENTATION OF
 THE LAND PLATTED AND HAS
 BEEN PREPARED IN CONFORMITY
 WITH THE MINIMUM STANDARDS
 AND REQUIREMENTS BY LAW.


Joe Rowan, Jr.
 Joe Rowan, Jr. R.L.S. 2404



3609.44' ALONG CENTERLINE
 TO CENTERLINE OF BARNETTE
 BRIDGE ROAD.

THE EQUIPMENT USED TO
 MAKE THIS SURVEY WAS A
 SOKKIA SET5E TOTAL STATION

THIS MAP OR PLAT HAS BEEN
 CALCULATED FOR CLOSURE AND IS
 FOUND TO BE ACCURATE WITHIN
 ONE FOOT 194,757 FEET.

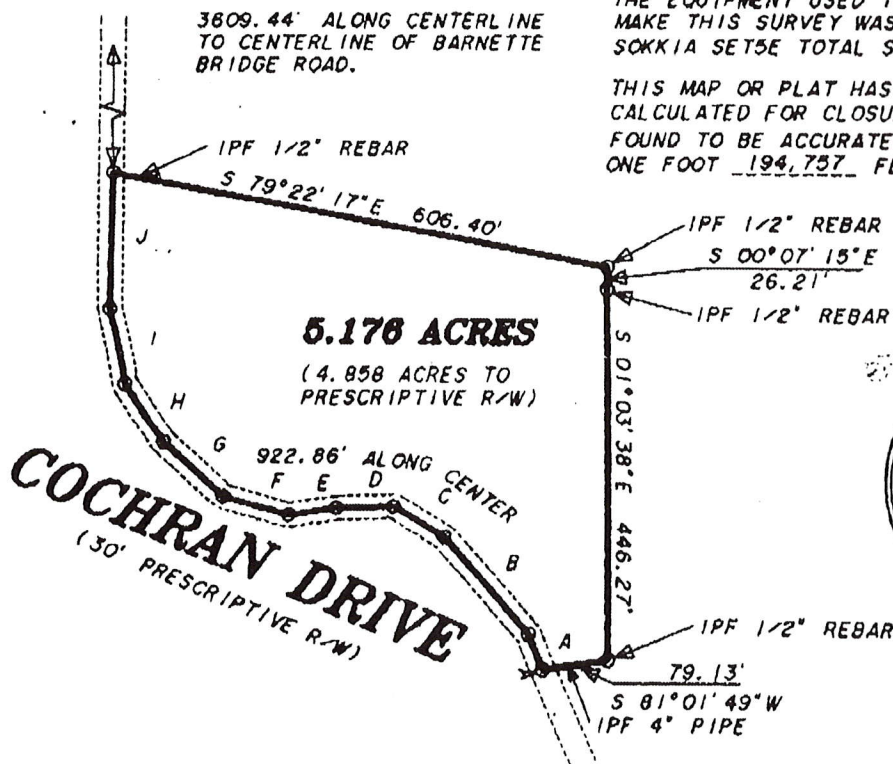

JOB: 052797AB-TRACTBAB

DRAWN BY MICHELLE