


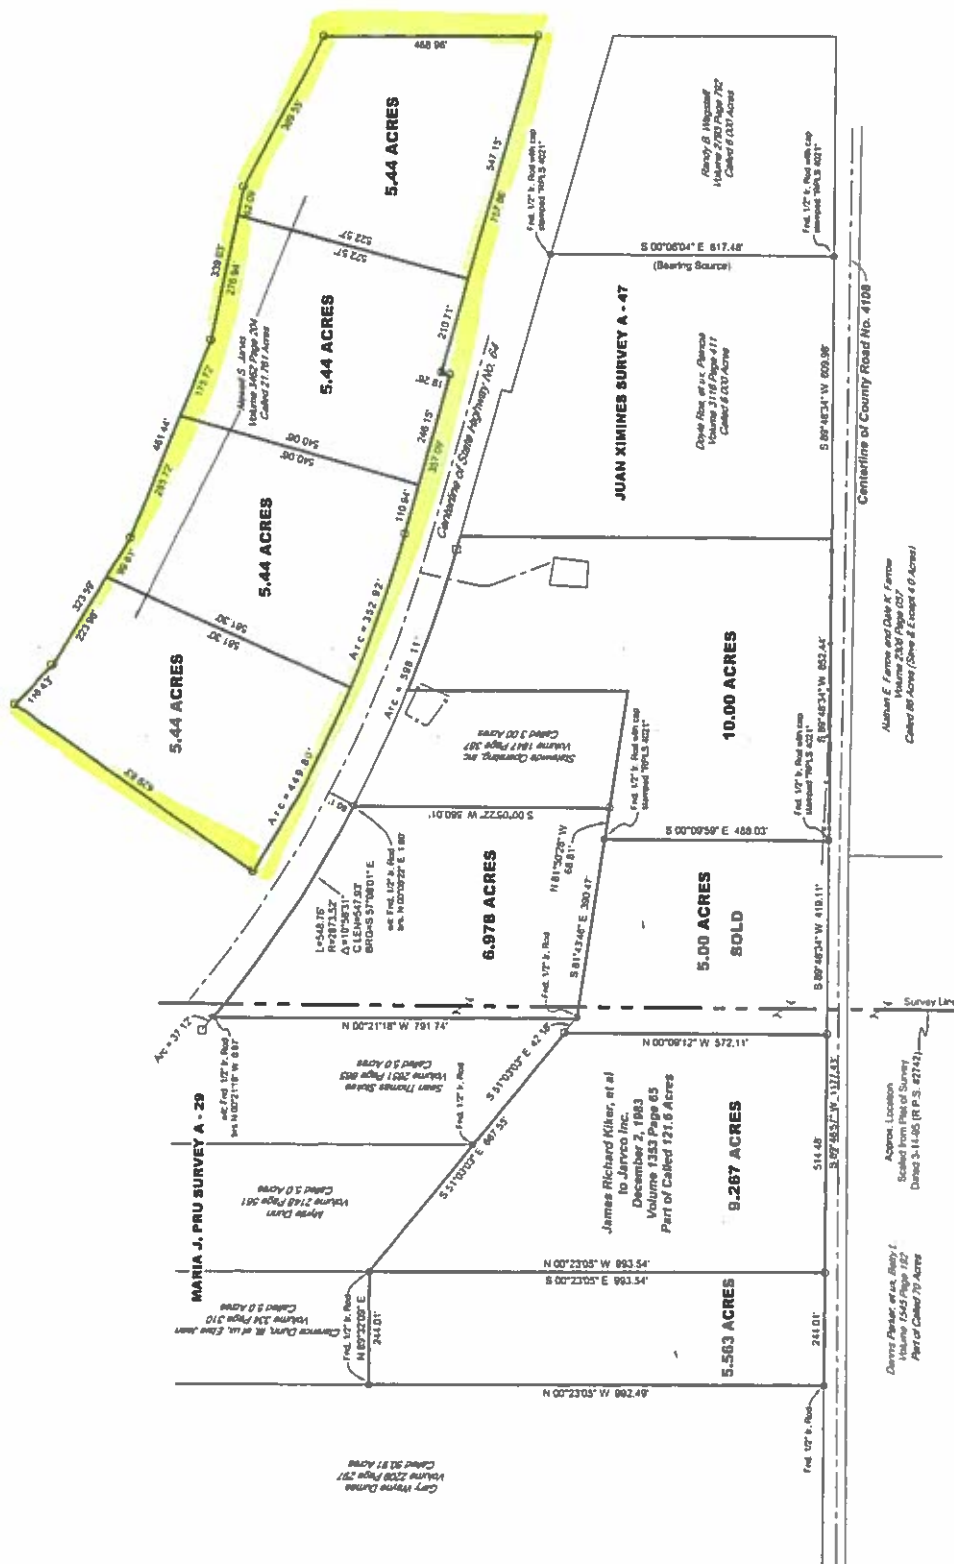

PLAT OF SURVEY
SHOWING
A PART OF THE JUAN XIMINES SURVEY A - 47
AND THE MARIA J. PRU SURVEY A - 29
RUSK COUNTY, TEXAS
SURVEYED OCTOBER, 2012
SCALE: 1" = 200.00'

L. DANIEL LEE COOPER, REGISTERED PROFESSIONAL LAND SURVEYOR NO. 6148,
 on this day of October, 2012, at Dallas, Texas, has prepared this plat of survey from an actual survey made on the ground
 under my direction and supervision, and I certify that the same is a true and correct copy of the original survey.

COPIES UNDER MY HAND AND SEAL, this day of October, 2012
 PRELIMINARY. THIS DOCUMENT IS NOT TO BE USED FOR ANY PURPOSE AND SHALL NOT BE USED OR REPRODUCED
 AS A FINAL SURVEY DOCUMENT
 REGISTERED PROFESSIONAL LAND SURVEYOR NO. 6148

NOTES:
 Bearings based on Deed Records
 Volume 2793, Page 782, along the
 W 1/4 of Section 10, T14S, R10E, S1
 of the County of Rusk, Texas.
 Field notes prepared of even date.
 "O" denotes 1/2" x 1/2" Rod with a cap
 stamped "T.P.L.S. 4021" (S&H)
 "Δ" denotes Pin for corner
 "U" denotes found concrete R.O.W.
 monument

LACY SURVEYING INC.
 P.O. BOX 736 ARP, TEXAS 75750
 PHONE & FAX (817) 852-6942
 E-MAIL: info@lacylandsurveying.com
 Surveying Firm # 10029620
 LacyLandSurveying.com