



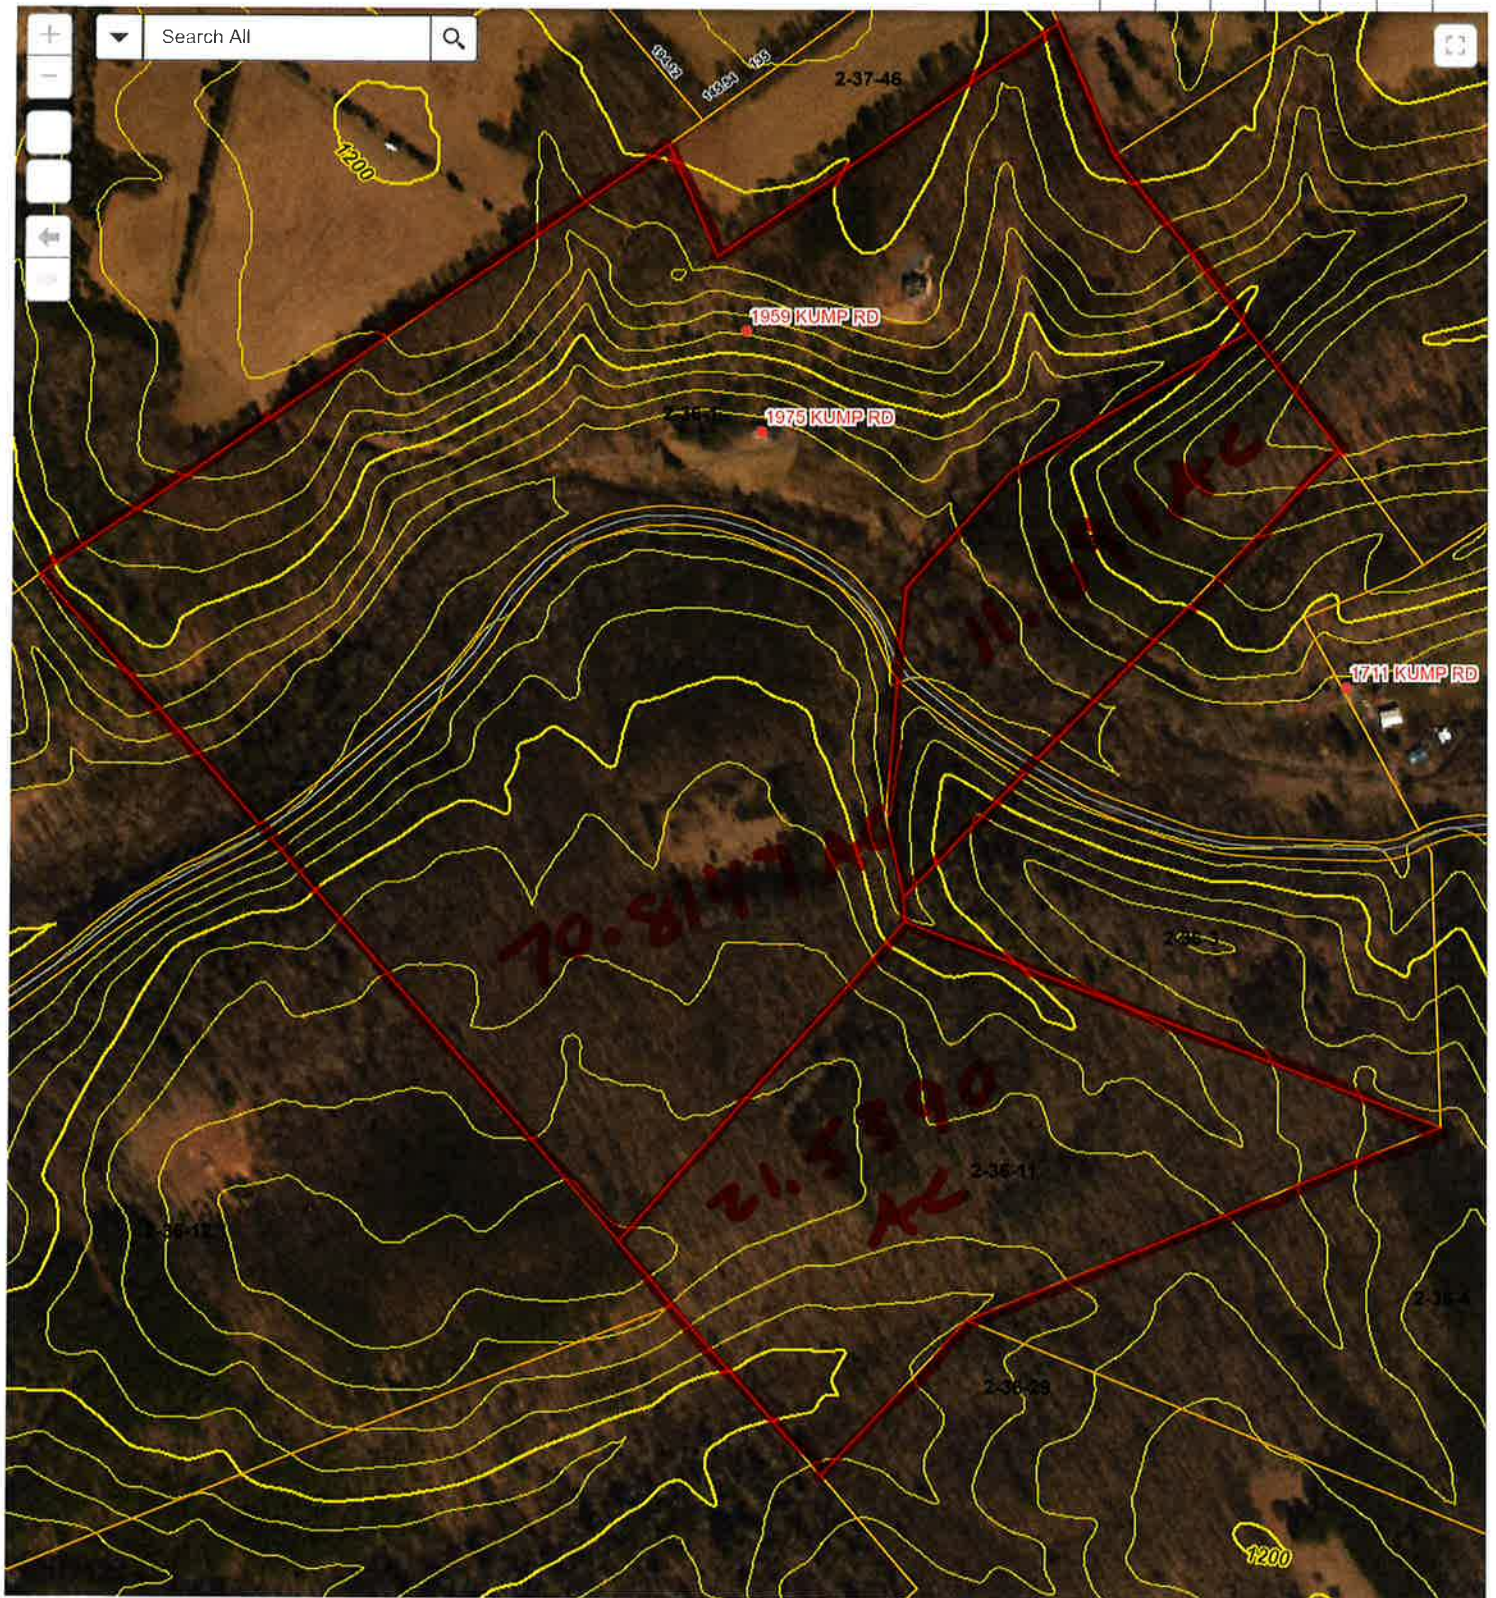

104.05 AC

TOTAL 3 TRACTS

Flood MAP

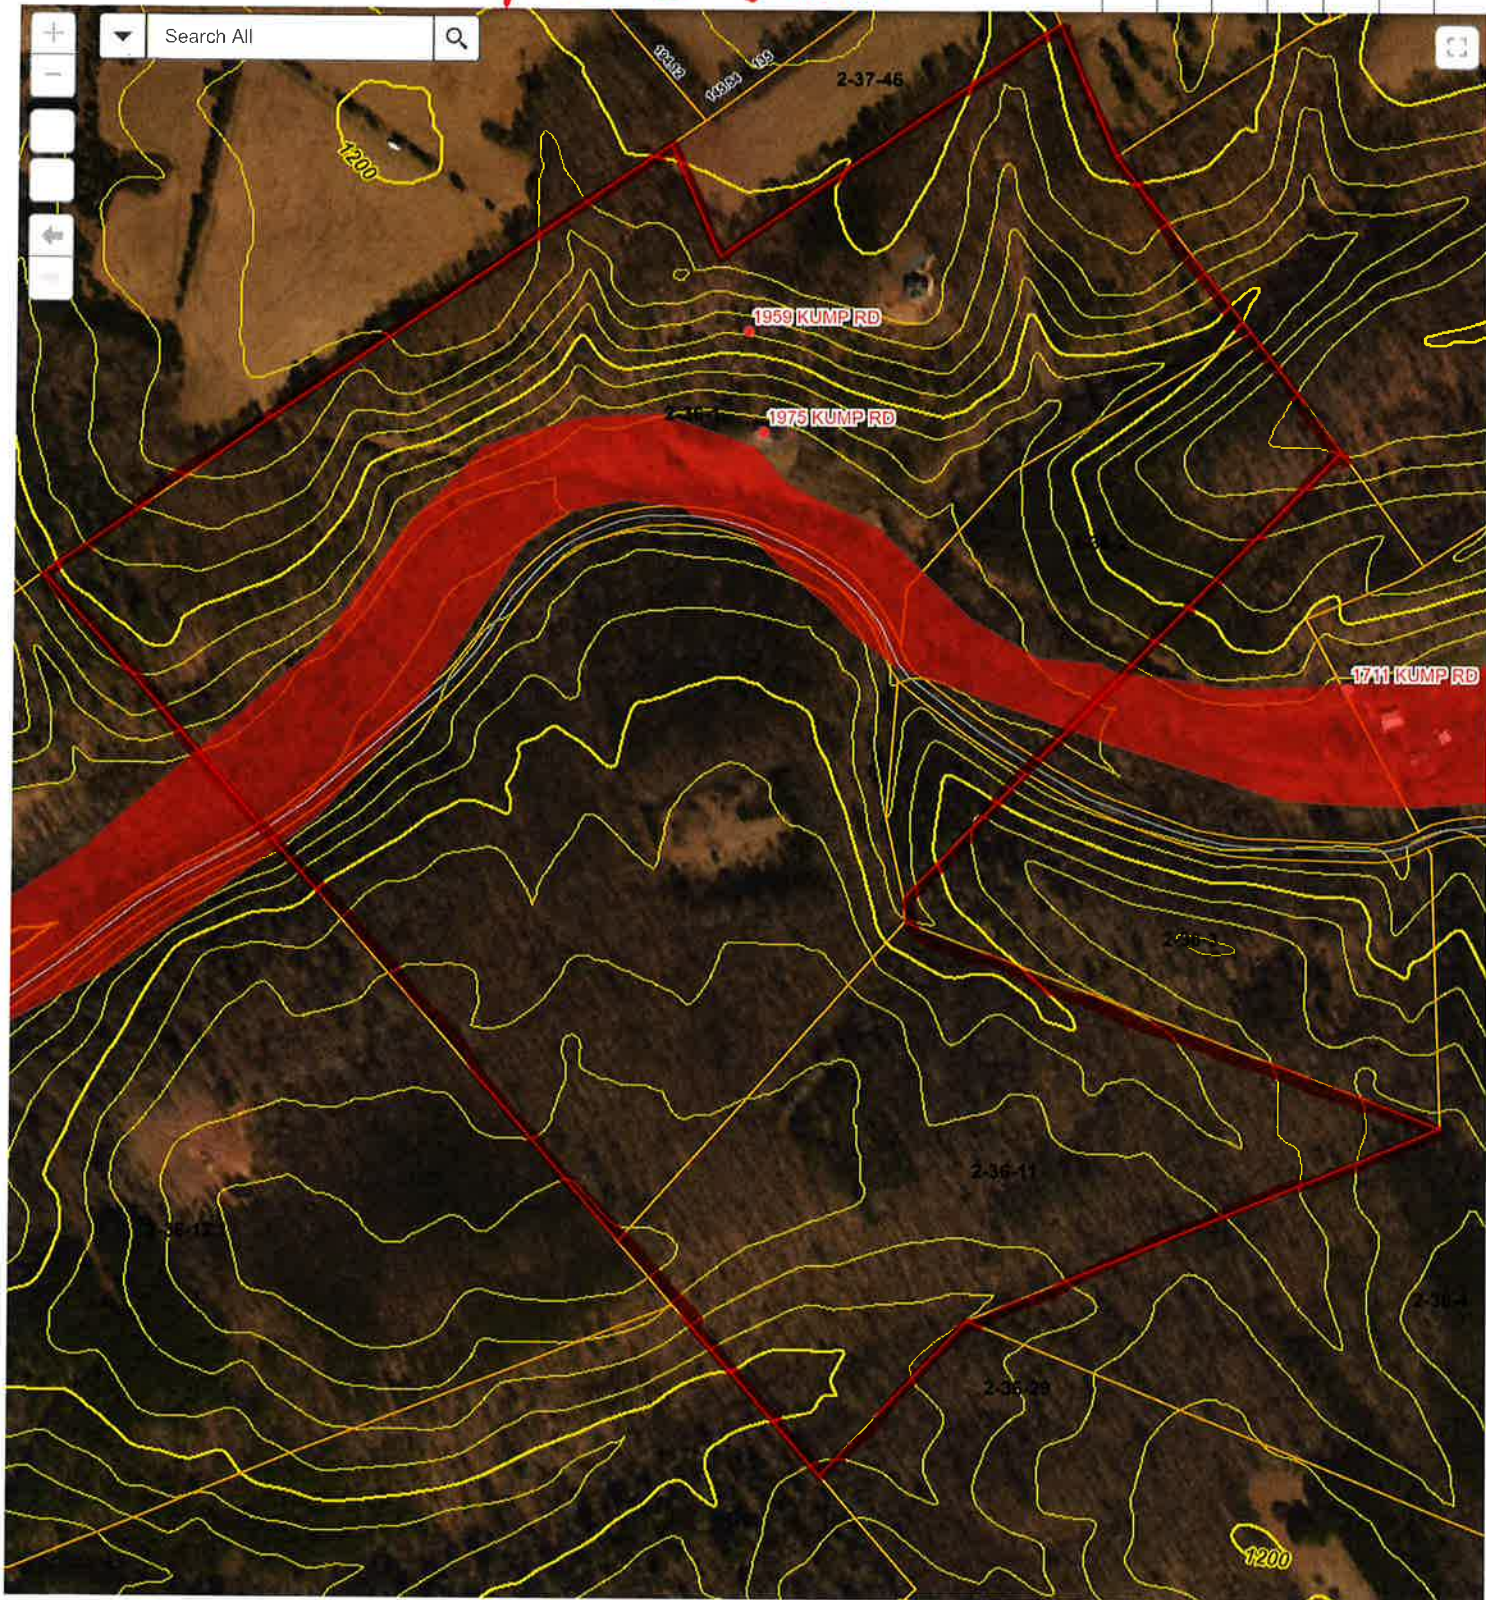


300ft
0 100 200 300 Feet

App State

Click to toggle the map extent and layers visibility window on/off.

ROB
DEJ
FR
11
D. S

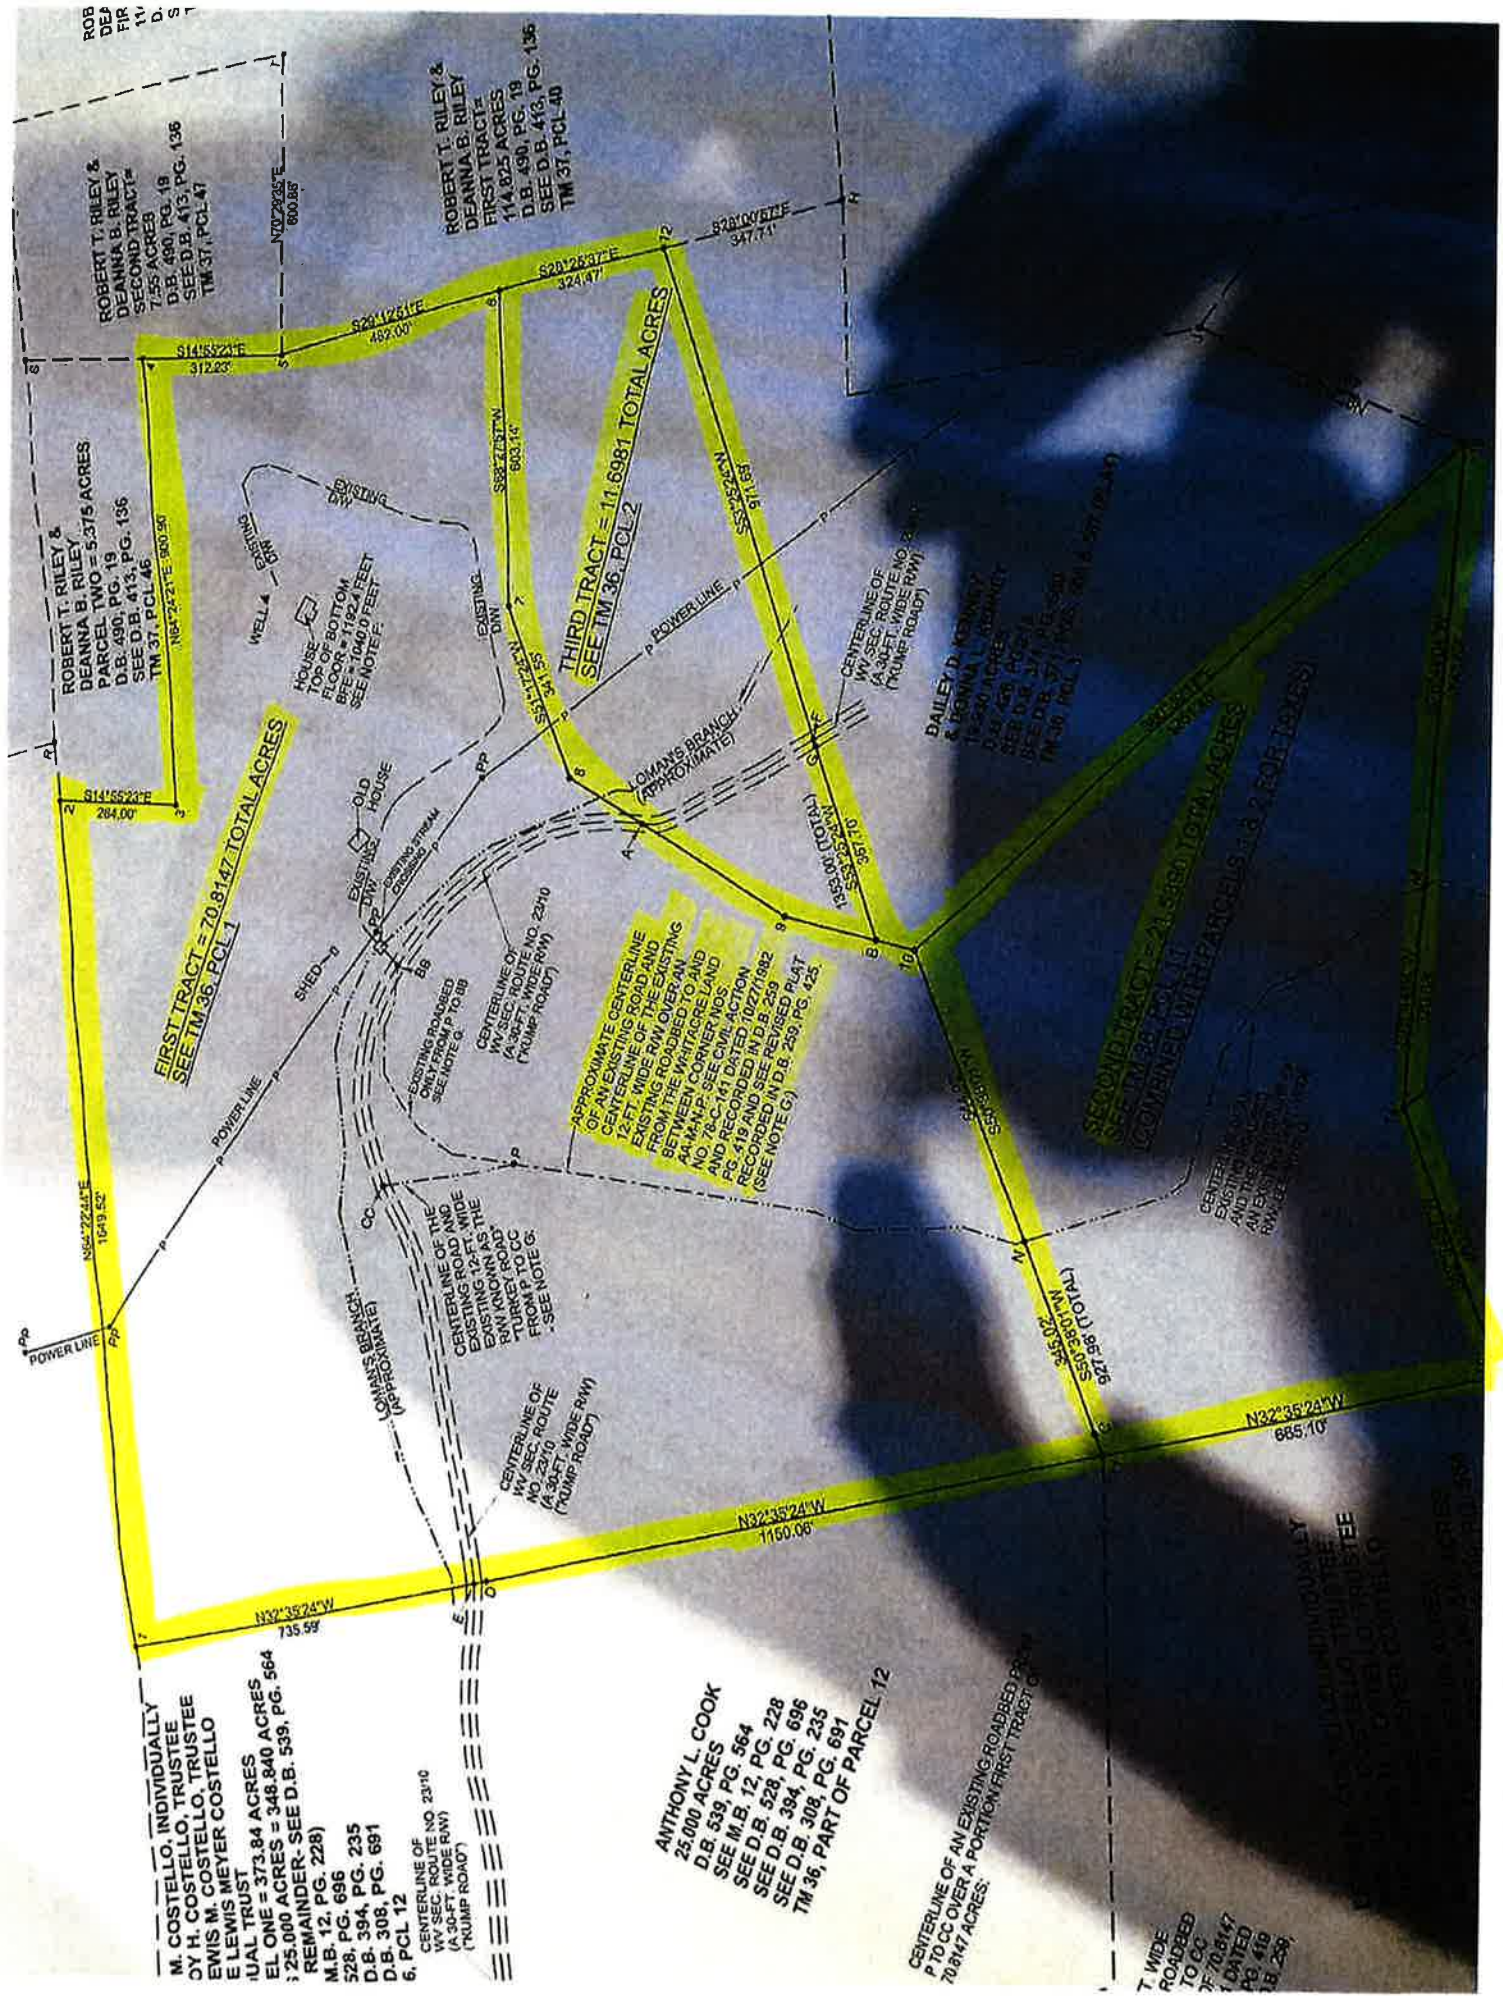

M. COSTELLO, INDIVIDUALLY
BY H. COSTELLO, TRUSTEE
OF M. COSTELLO, TRUSTEE
E LEWIS MEYER COSTELLO
E LEWIS TRUST
UAL TRUST
EL ONE = 373.84 ACRES
; 25.000 ACRES = 348.840 ACRES
REMAINDER- SEE D.B. 539, PG. 564
M.B. 12, PG. 228)
528, PG. 696
D.B. 394, PG. 235
D.B. 308, PG. 691
6, PCL 12
CENTERLINE OF
WV SEC. ROUTE NO. 2310
(A 30-FT. WIDE R/W)
(RUMP ROAD)

ANTHONY L. COOK
25.000 ACRES
D.B. 539, PG. 564
SEE M.B. 12, PG. 228
SEE D.B. 528, PG. 228
SEE D.B. 394, PG. 696
SEE D.B. 308, PG. 235
TM 36, PART OF PARCEL 12


CENTERLINE OF AN EXISTING ROADBED FROM
P TO CC OVER A PORTION FIRST TRACT
70.8147 ACRES;

T WIDE
ROADBED
TO CC
7/70.8147
DATED
PG. 410
LB 250

(SEE NOTE E):
CAPON DISTRICT,
HAMPSHIRE COUNTY,
WEST VIRGINIA

Hampshire Parcel Viewer

12 FT RIGHT OF WAY TO 89 AC TRACT

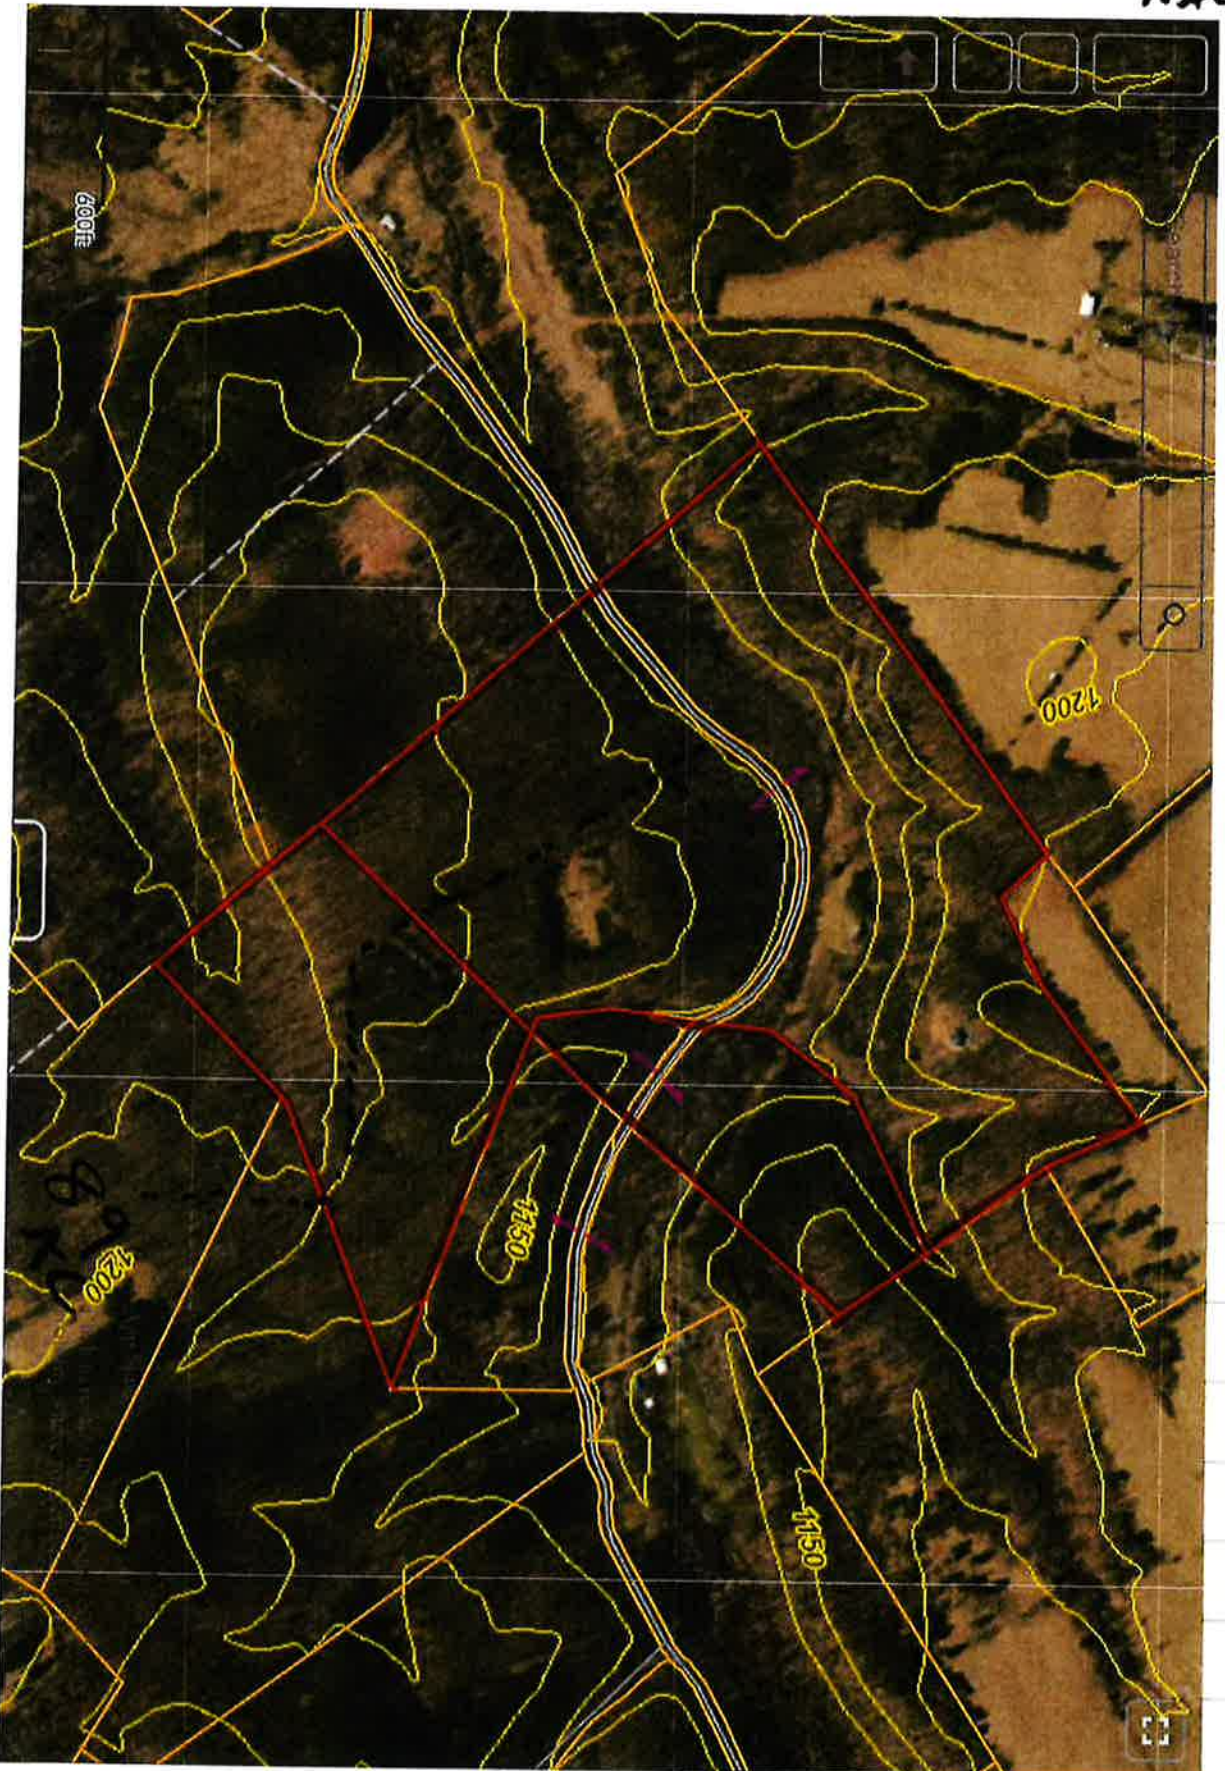

29620

W. Ledwith #29617


Plat of Survey for
VERNON C. WHITACRE
 Capon District Hampshire County
 West Virginia

515

Scale: 1" = 400'

NOTE:

Bearings on this map are magnetic
 Compass Declination 7° 25' West
 Mar. 1978 Hampshire Meridian
 Romney, W. Va.

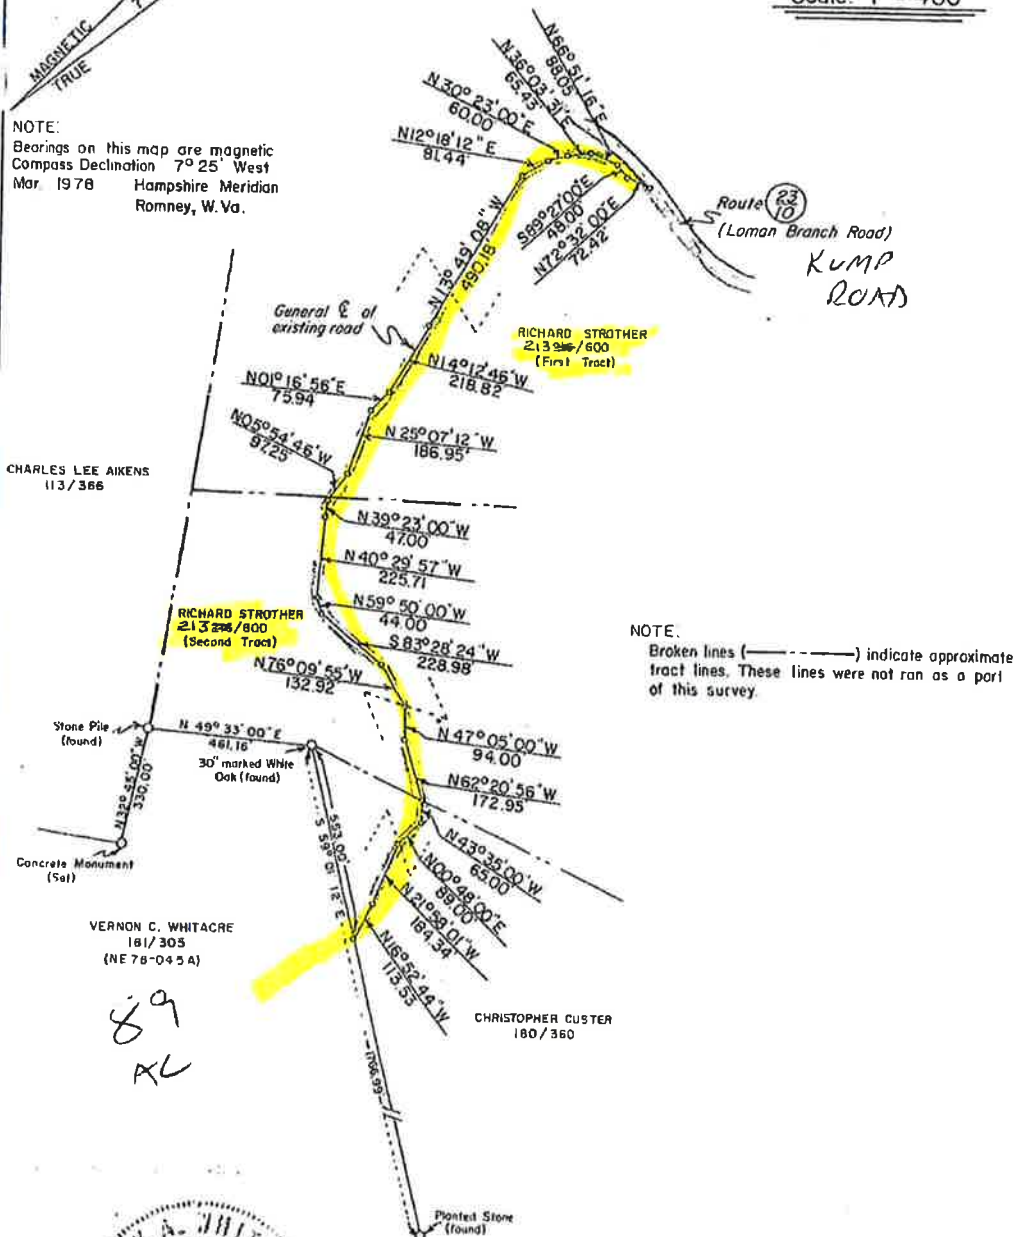

NOTE:

Broken lines (---) indicate approximate
 tract lines. These lines were not ran as a part
 of this survey.

VERNON C. WHITACRE
 181/305
 (NE 76-045A)

89
 AL



Survey completed Nov 6, 1978
 NEW ENTERPRISE LAND SURVEYING
 Augusta, W. Va.

Frank A. Whitacre

FRANK A. WHITACRE
 License No. 506
 Map No. NE78-045B

STATE OF WEST VIRGINIA, County of Hampshire, to-wit:

Be it remembered that on the 4th day of December, 1978, at 2:35 P M.,
 this Plat was presented in the Clerk's Office of the County Commission of said County
 and with the certificate thereto annexed, admitted to record.

Attest *Nancy C. Feller* Clerk
 County Commission, Hampshire County, W. Va.