
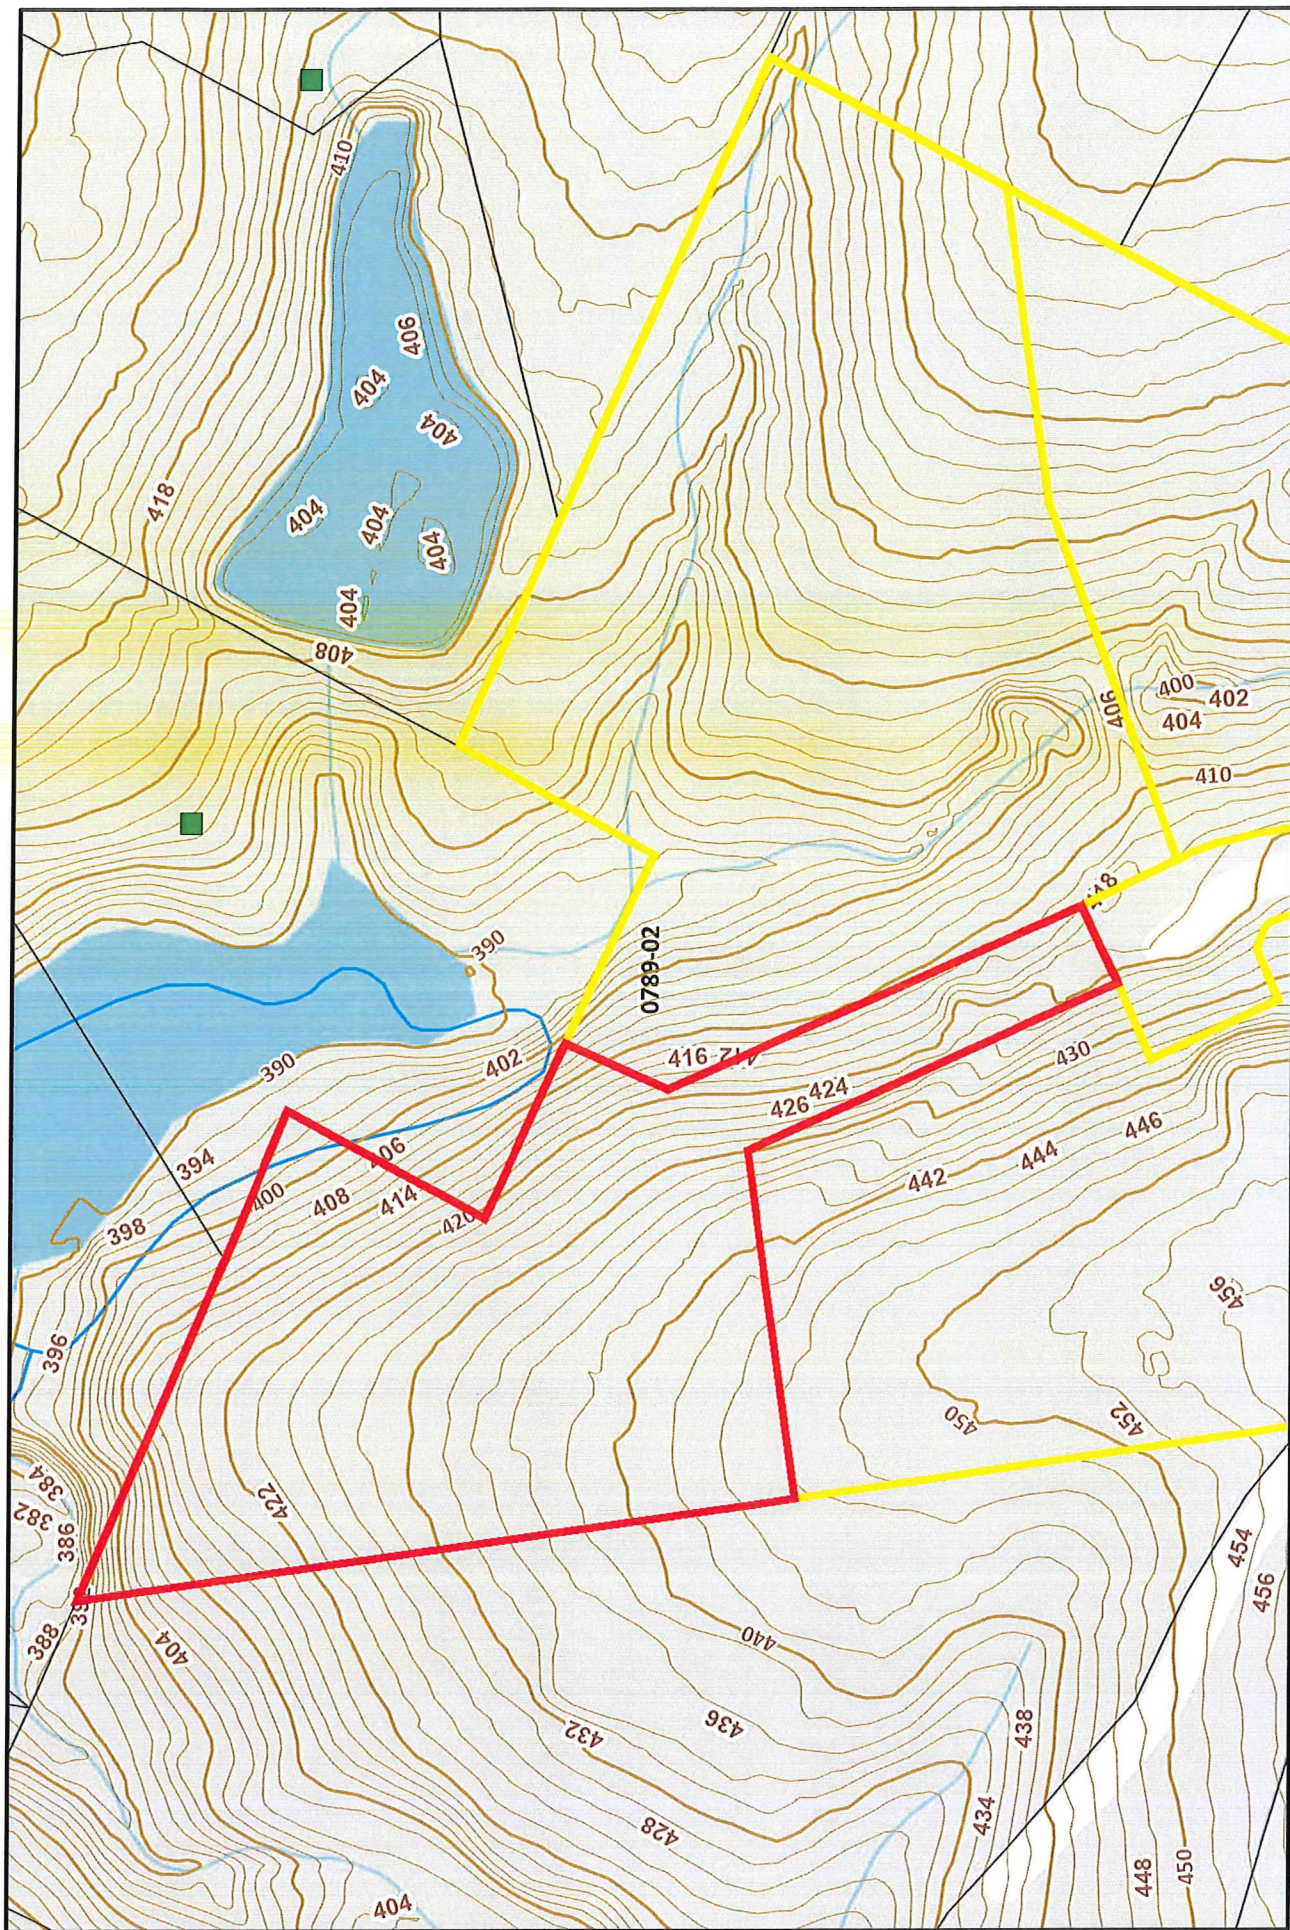


Disclaimer

iMaps makes every effort to produce and publish the most current and accurate information possible. However, the maps are produced for information purposes, and are NOT surveys. No warranties, expressed or implied, are provided for the data therein, its use, or its interpretation.

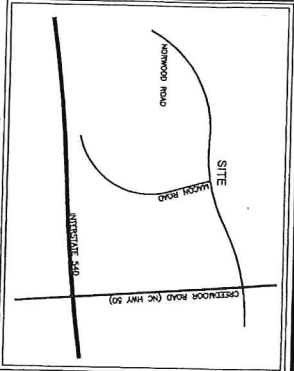

VICINITY MAP NOT TO SCALE

REFERENCES:


AS NOTED

FROM THE RECORD





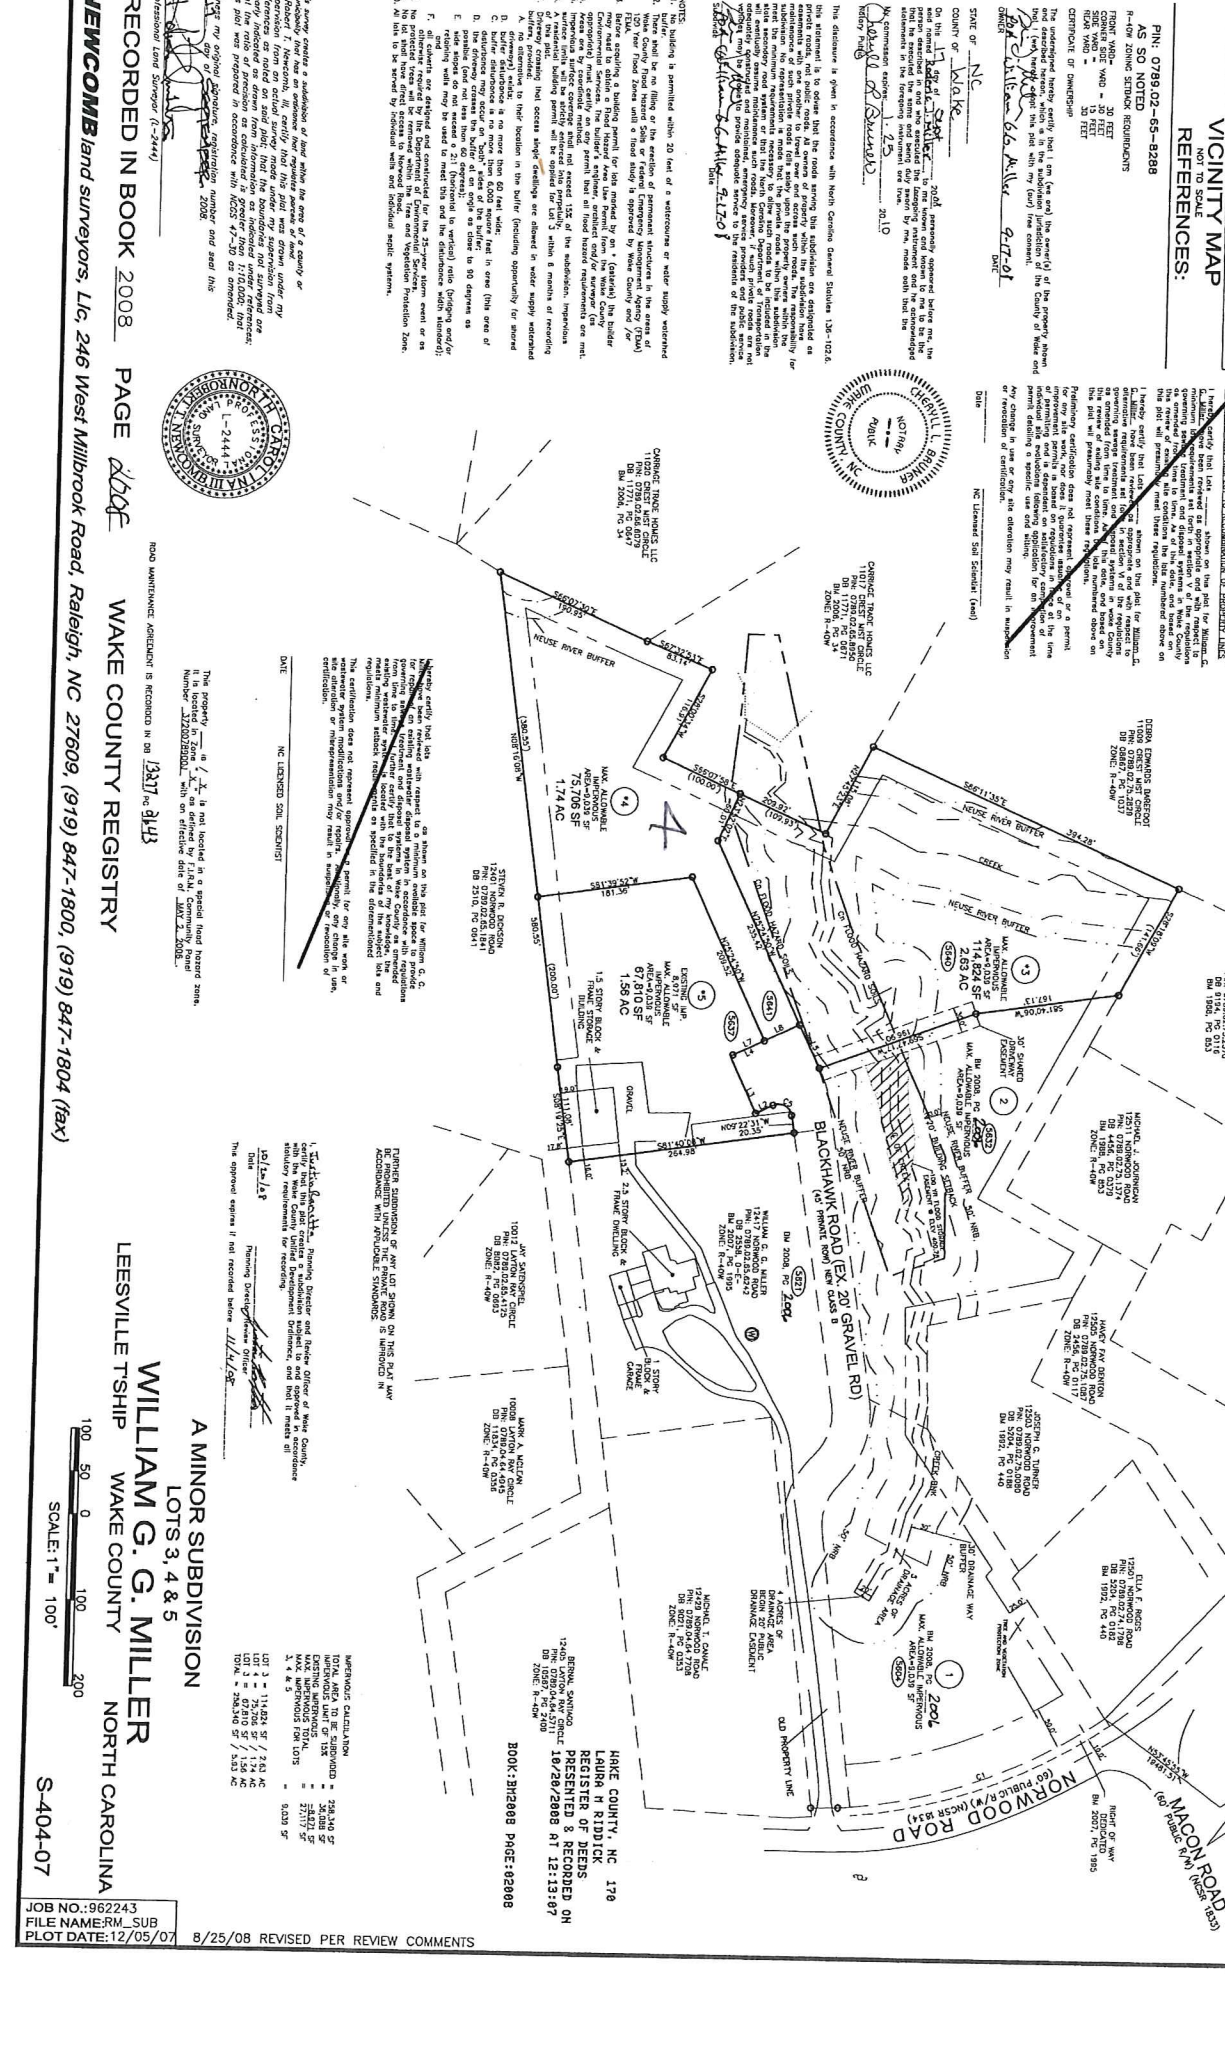

RECORDED IN BOOK 312008
PAGE 02008
WAKE COUNTY REGISTRY




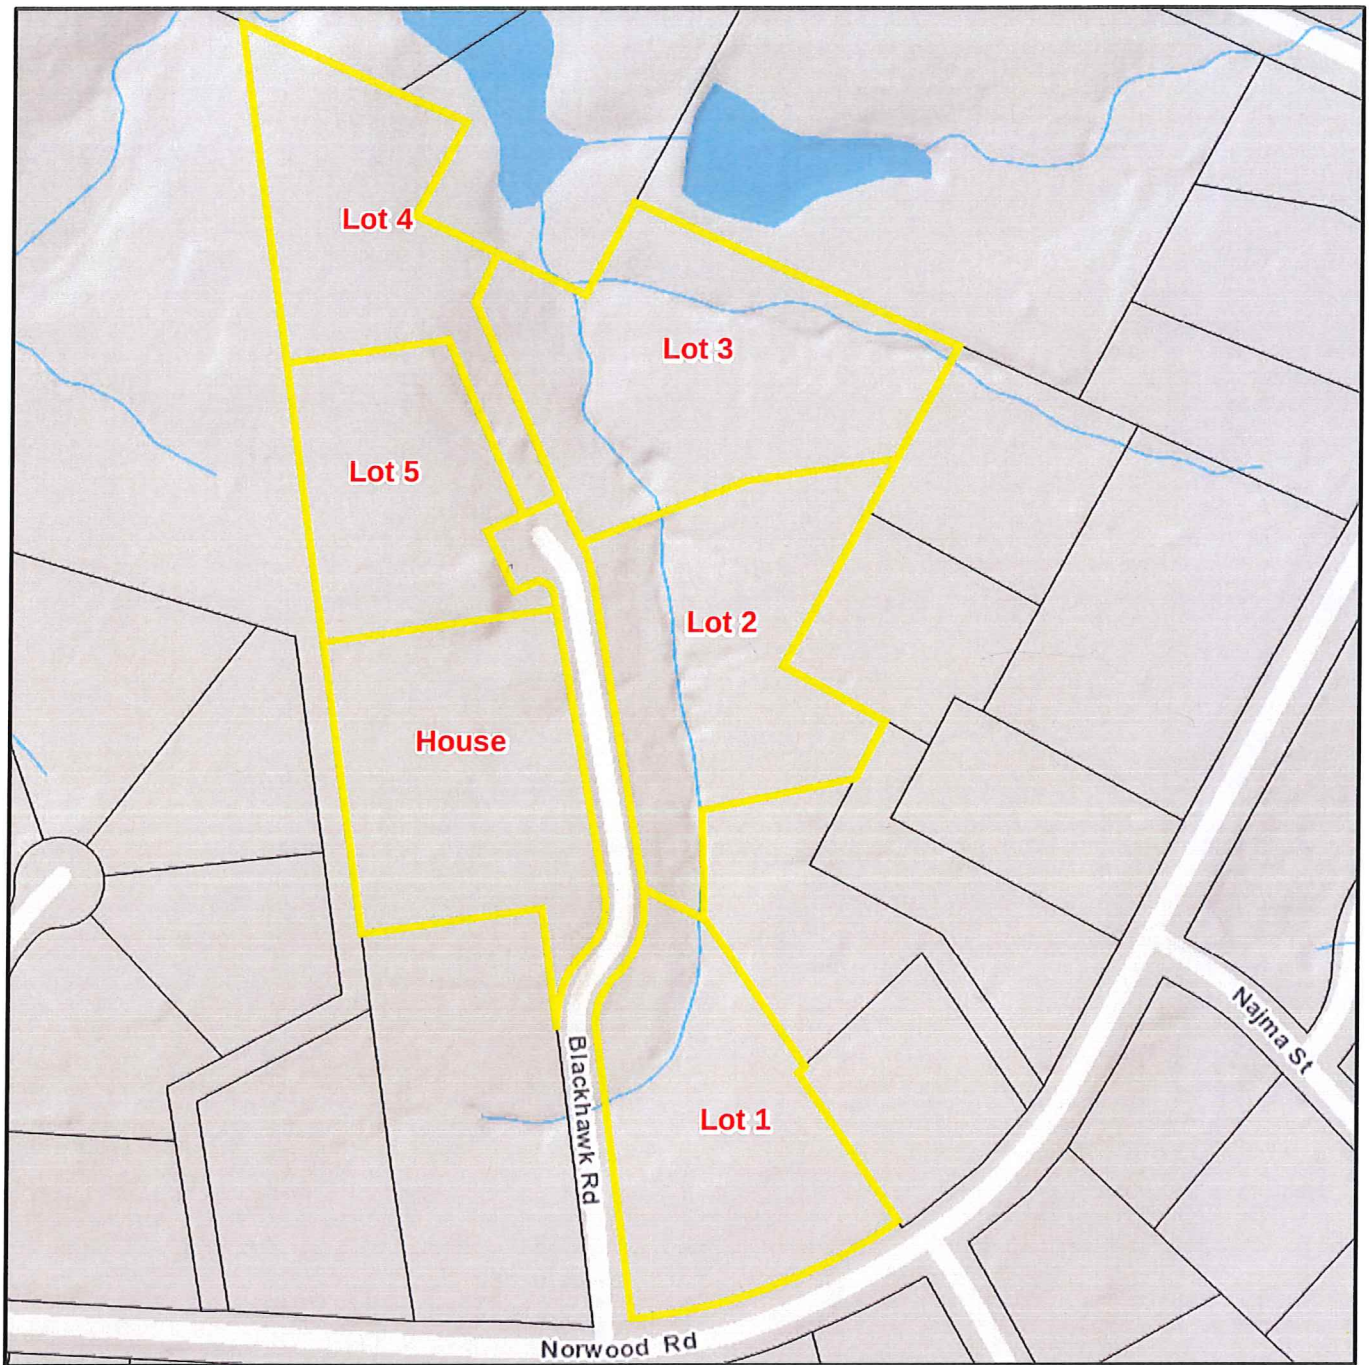

Miller Estate

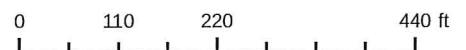

1 inch = 200 feet

Disclaimer
iMaps makes every effort to produce and publish the most current and accurate information possible. However, the maps are produced for information purposes, and are **NOT** surveys. No warranties, expressed or implied, are provided for the data therein, its use, or its interpretation.