



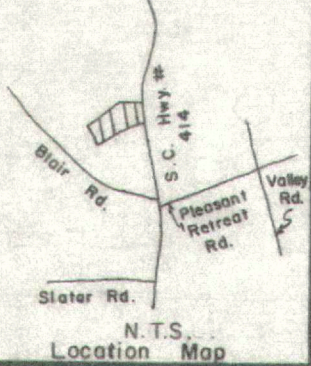


FILED
GREENVILLE CO., S.C.
May 30 12:11 AM '91
DONNIE S. TANKERSLEY
R.M.C.

MICROFILMED

FILED
GREENVILLE CO., S.C.
May 30 12:11 AM '91
DONNIE S. TANKERSLEY
R.M.C.

MICROFILMED

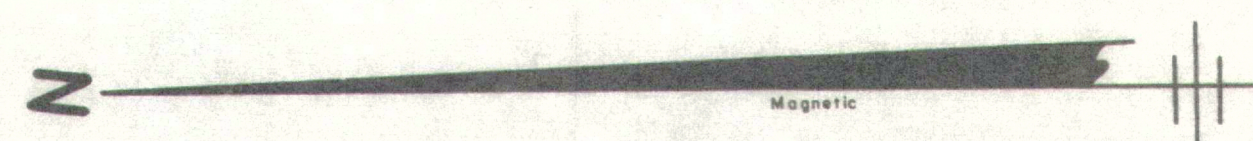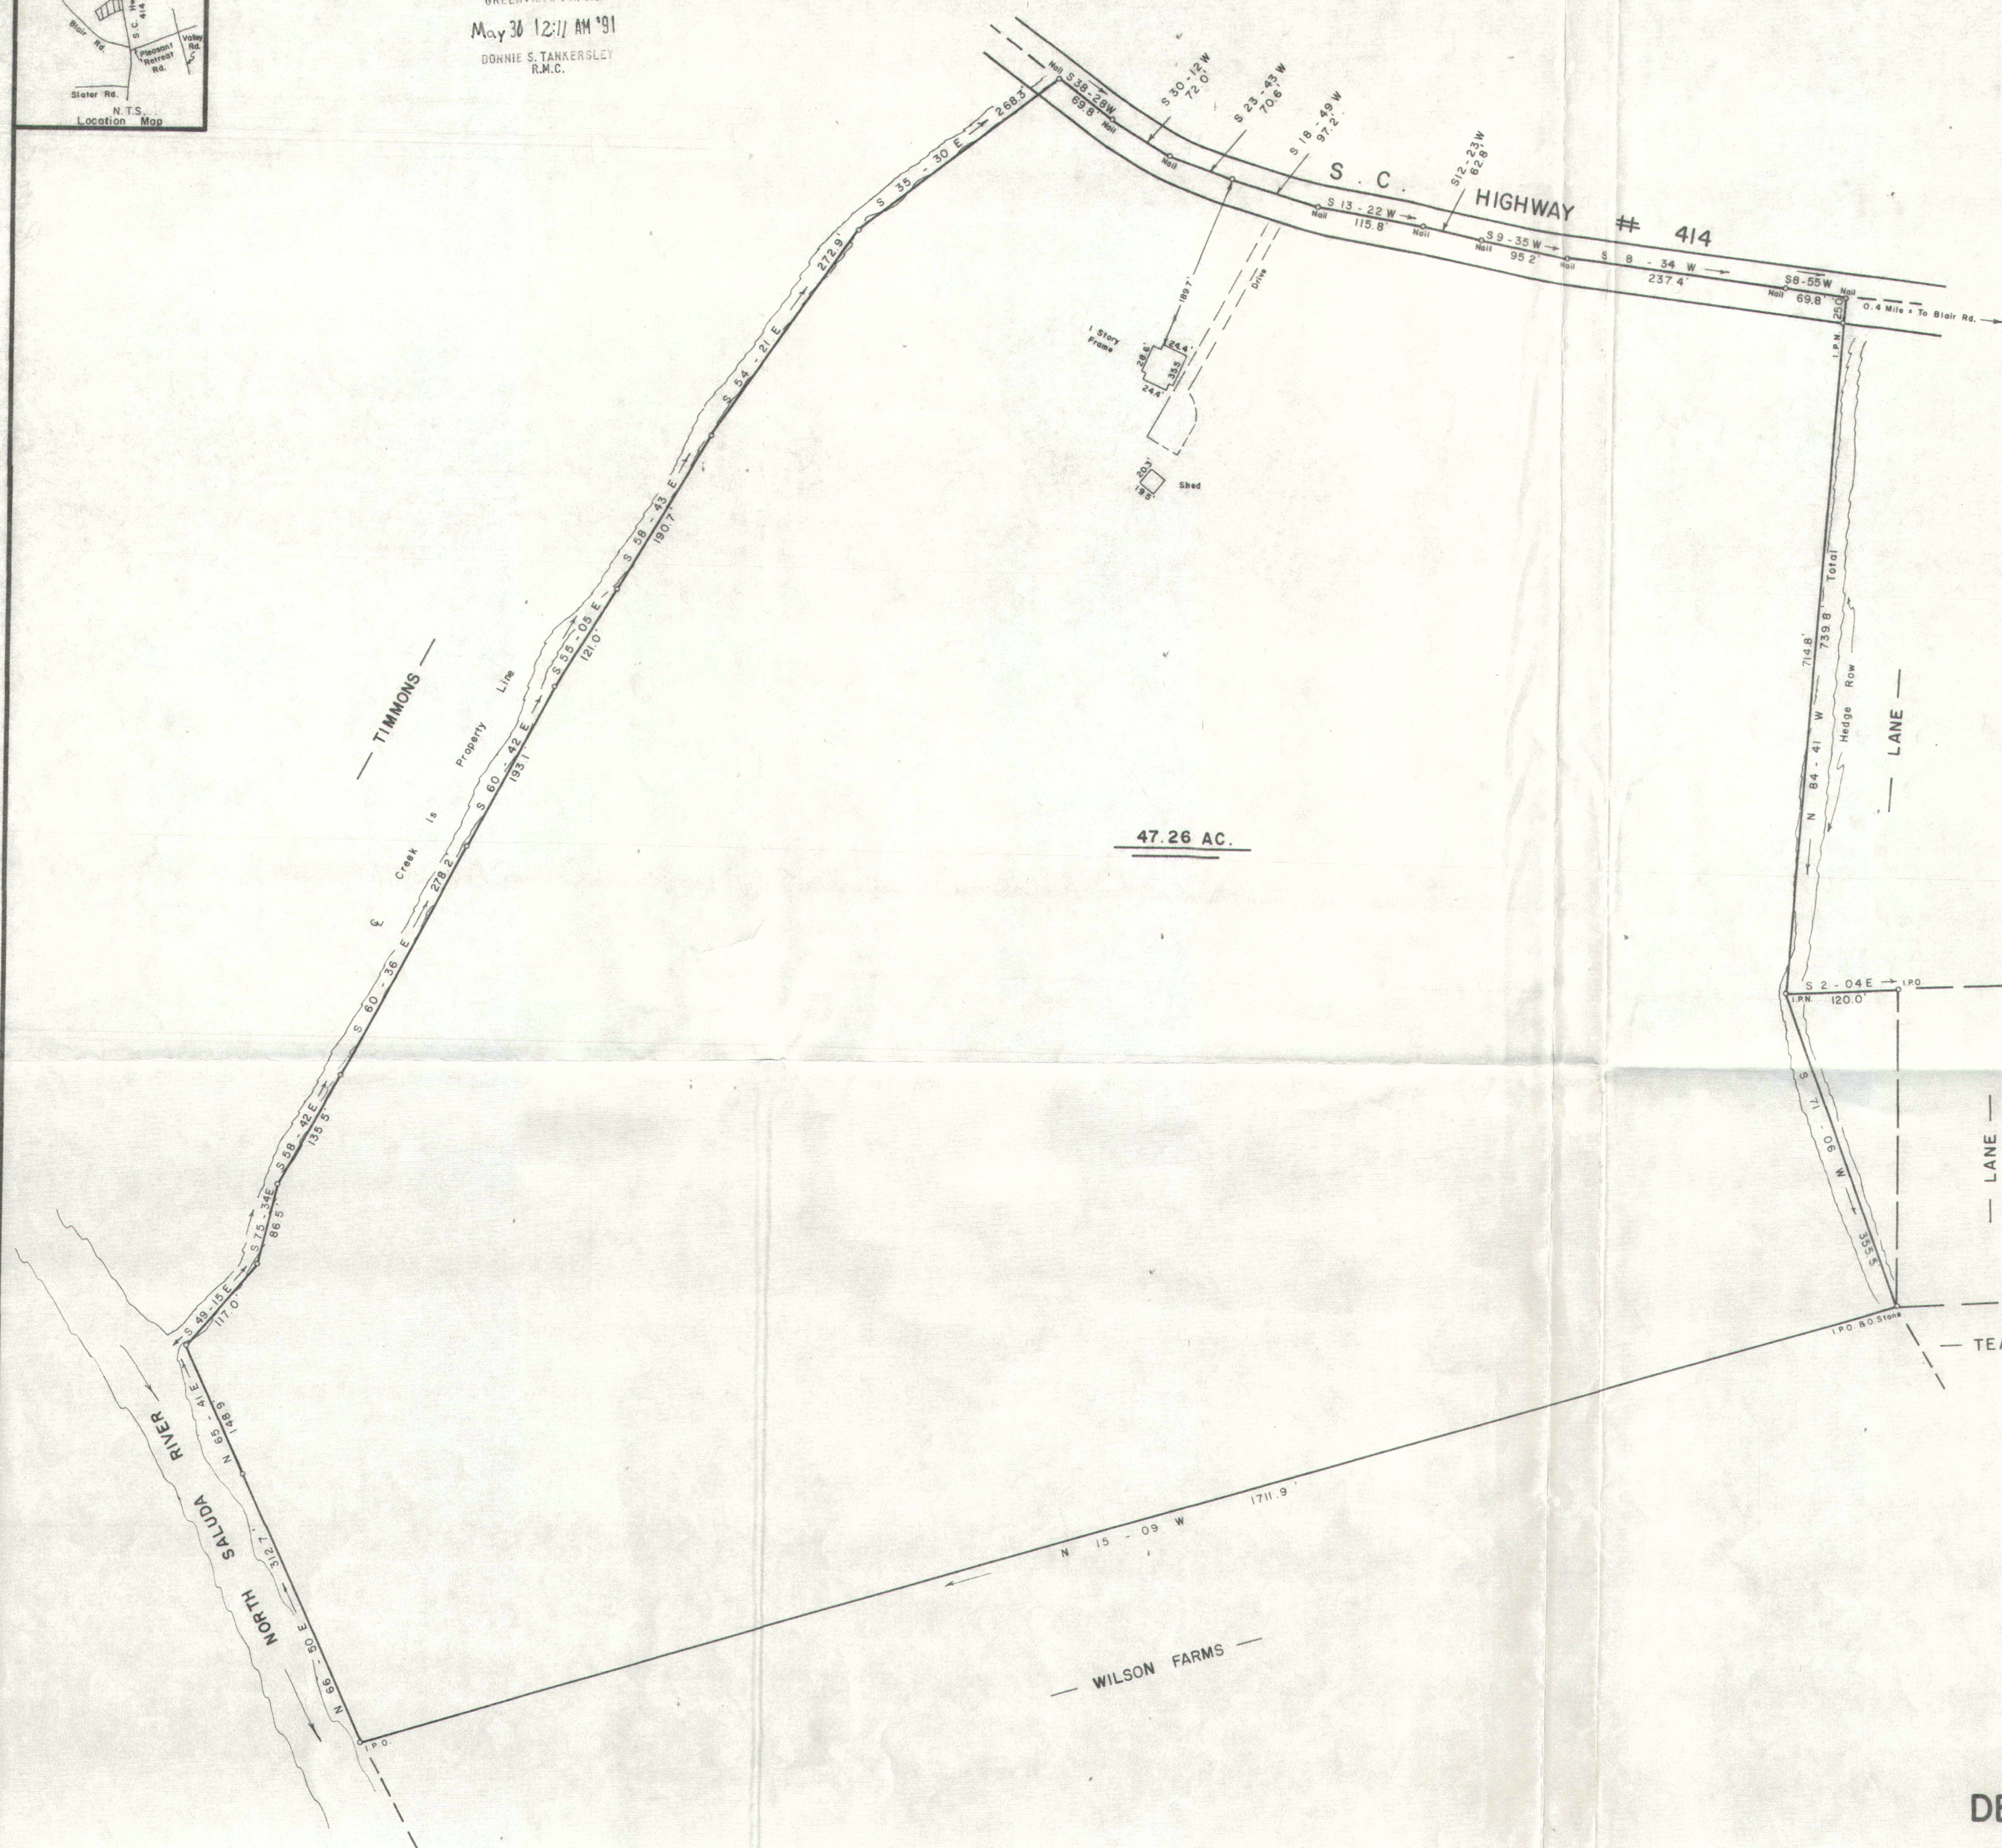

20-J-26


20-J-25 #2654

MAY 30 1991


DENNIS SURVEY FOR MAHAFFEY

NEAR MARIETTA SOUTH MAY 24, GREENVILLE COUNTY CAROLINA 1991

This Property is Subject To All Easements, Zoning Ordinances And Rights Of Way, Of Record And Not Of Record, If Any.

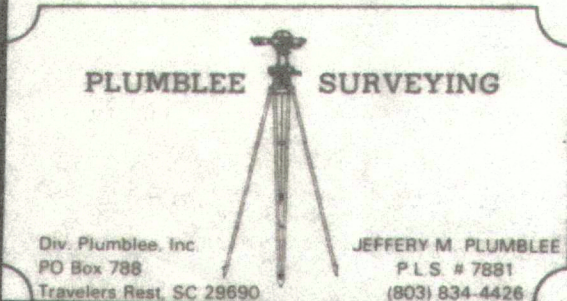

I Hereby Certify That The Ratio Of Precision Of The Field Survey is 1/10,000 As Shown Hereon And The Area Was Determined By Computer

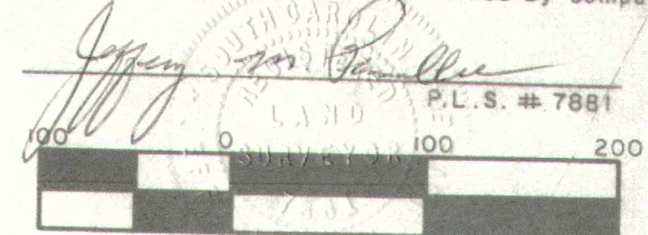

Scale 1" = 100'

5211-2-P114

2000 67531801